



J:\PROJECTS\2019\1010483\_COW\_37TH STREET WATERLINE\_190483 CAD\SHOTS\05 CIVIL\TRAFFIC CONTROL\190483-05-5750.DWG  
 PLOTTED: Thursday, December 23, 2021 @ 01:20PM

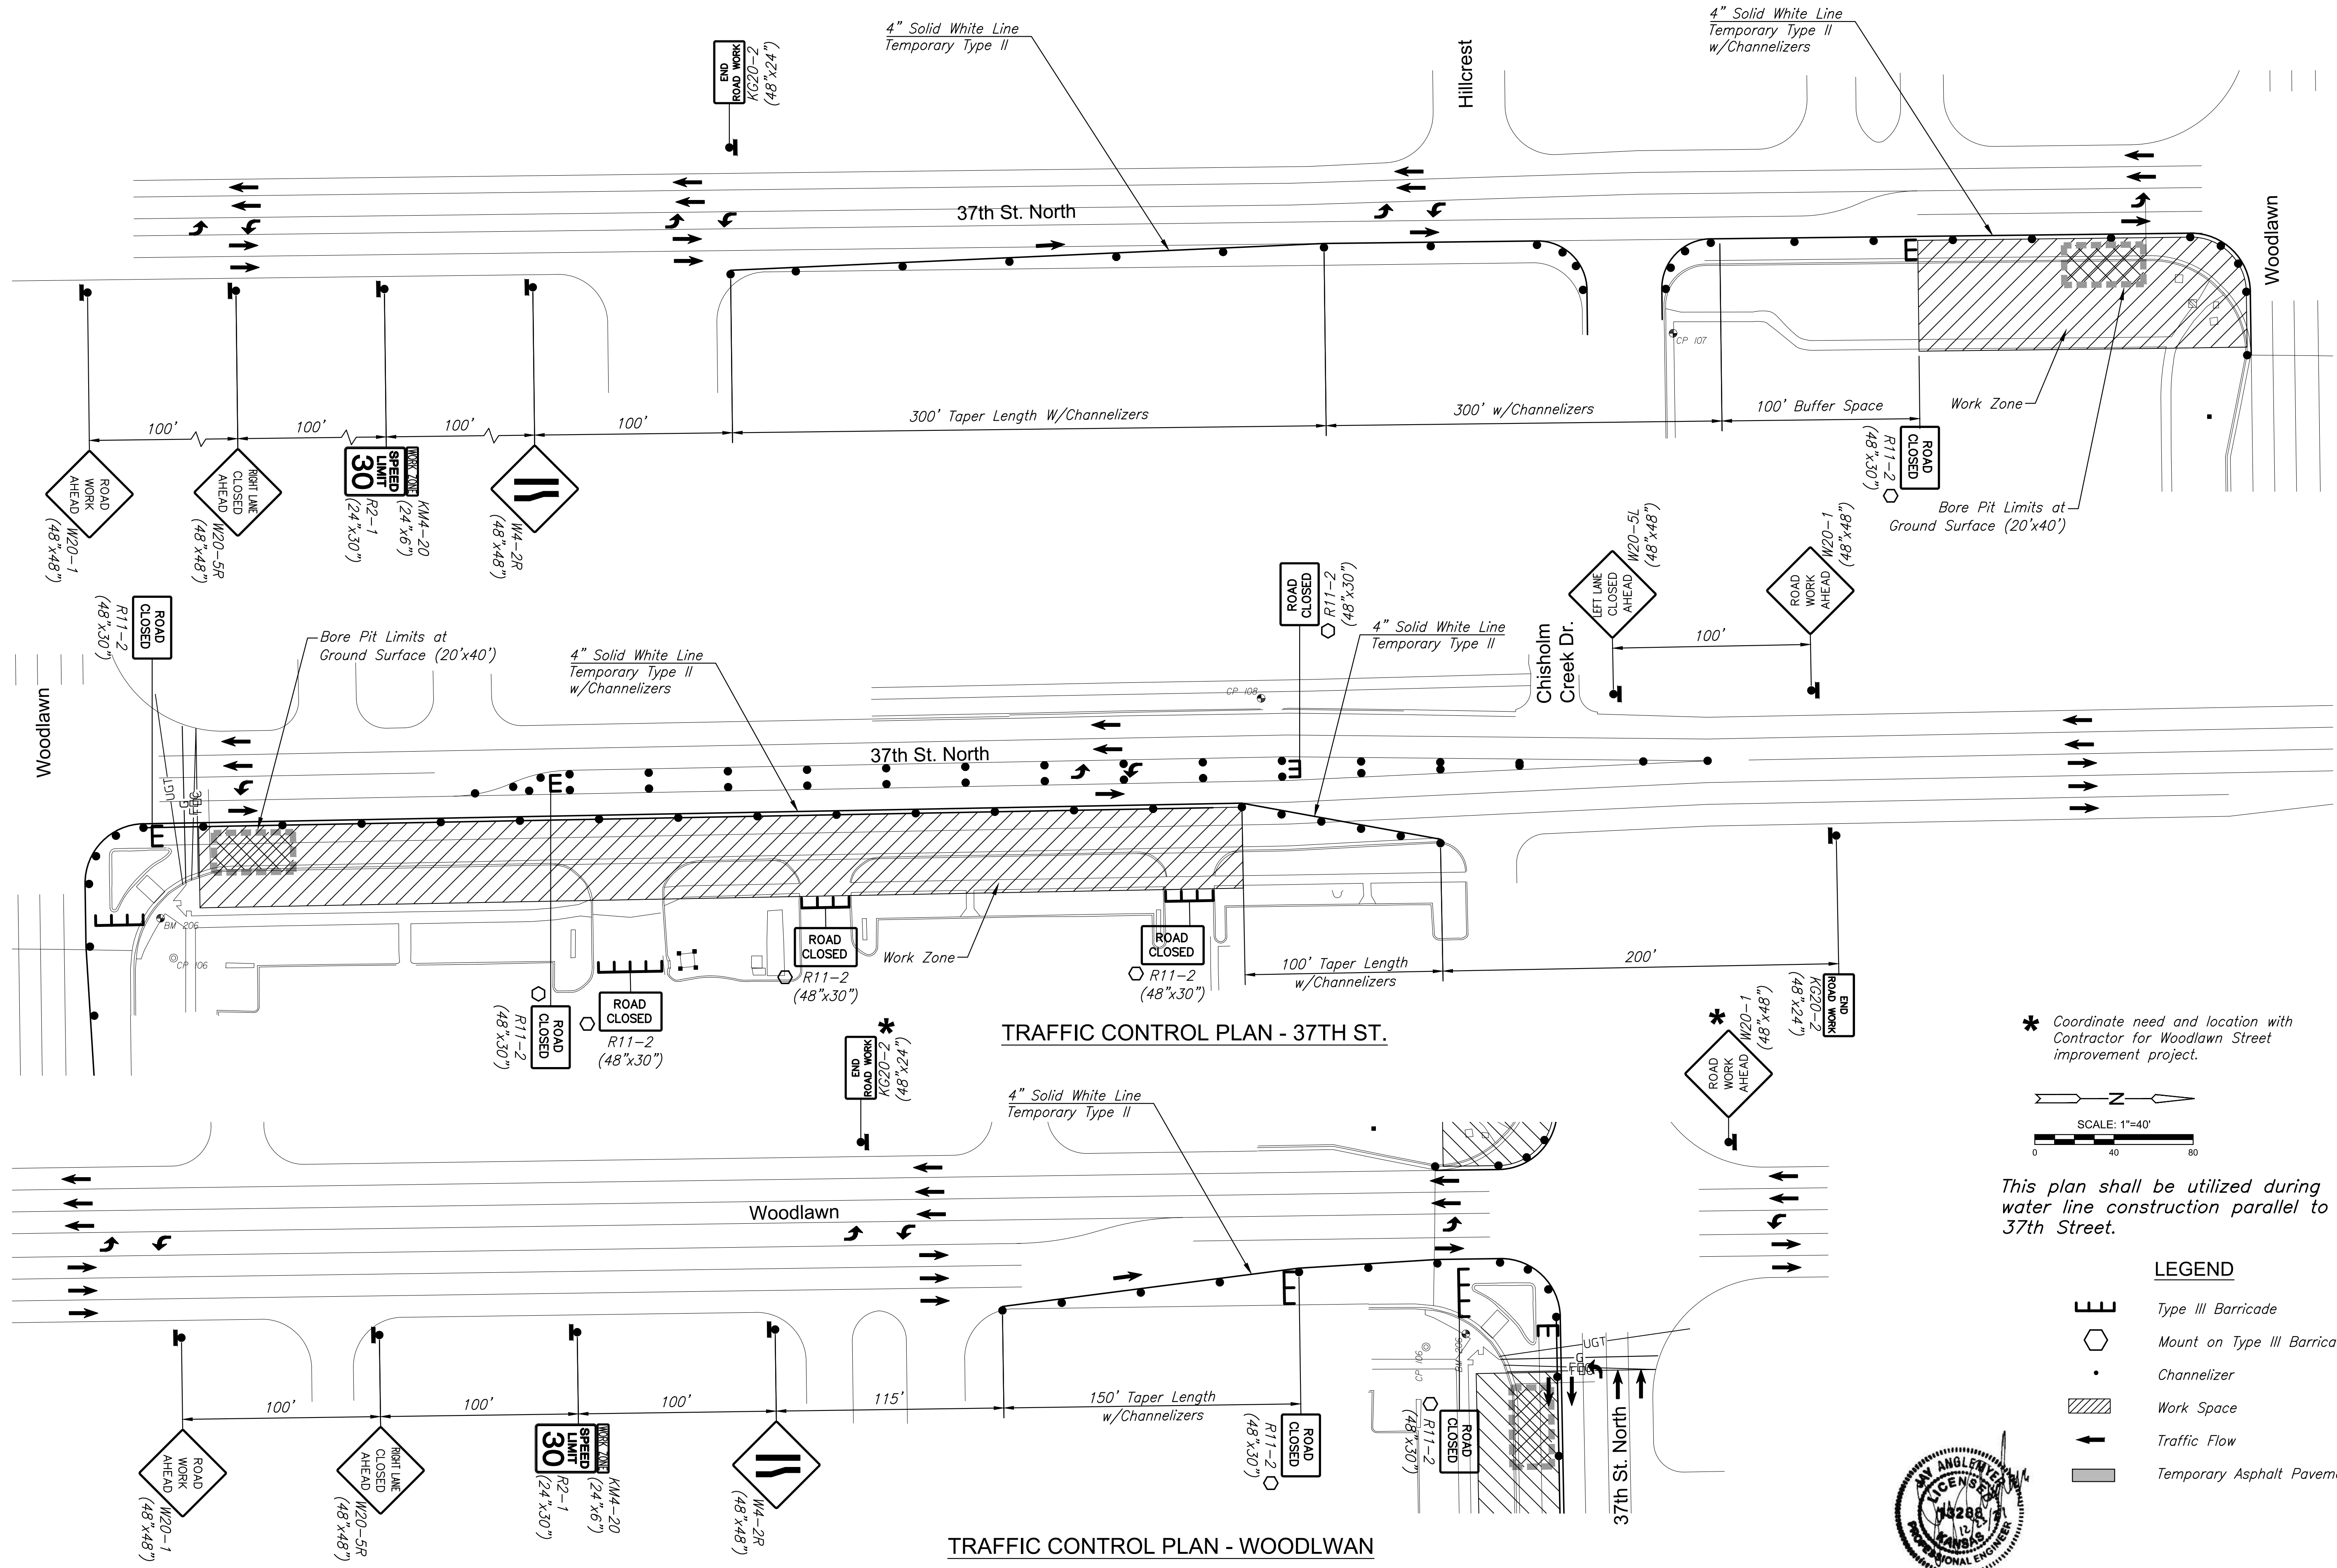

TRAFFIC CONTROL PLAN - 37TH ST.

TRAFFIC CONTROL PLAN - WOODLAWN

\* Coordinate need and location with Contractor for Woodlawn Street improvement project.

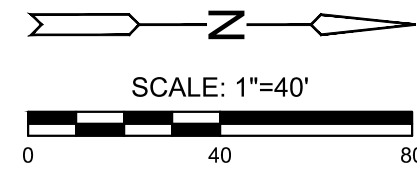

This plan shall be utilized during water line construction parallel to 37th Street.

LEGEND

- Type III Barricade
- Mount on Type III Barricade
- Channelizer
- Work Space
- Traffic Flow
- Temporary Asphalt Pavement



PLANS FOR  
**37TH STREET WATER LINE**  
 WICHITA, KS

TRAFFIC CONTROL PLAN

PROJECT NO.	1901010483	
DATE	DEC. 2021	
SCALE	1" = 40'	
DESIGNED	DRAWN	CHECKED
JRA	WNJ	JRA
NO.	REVISION	DATE
SHEET NO.		
20 OF 31		