



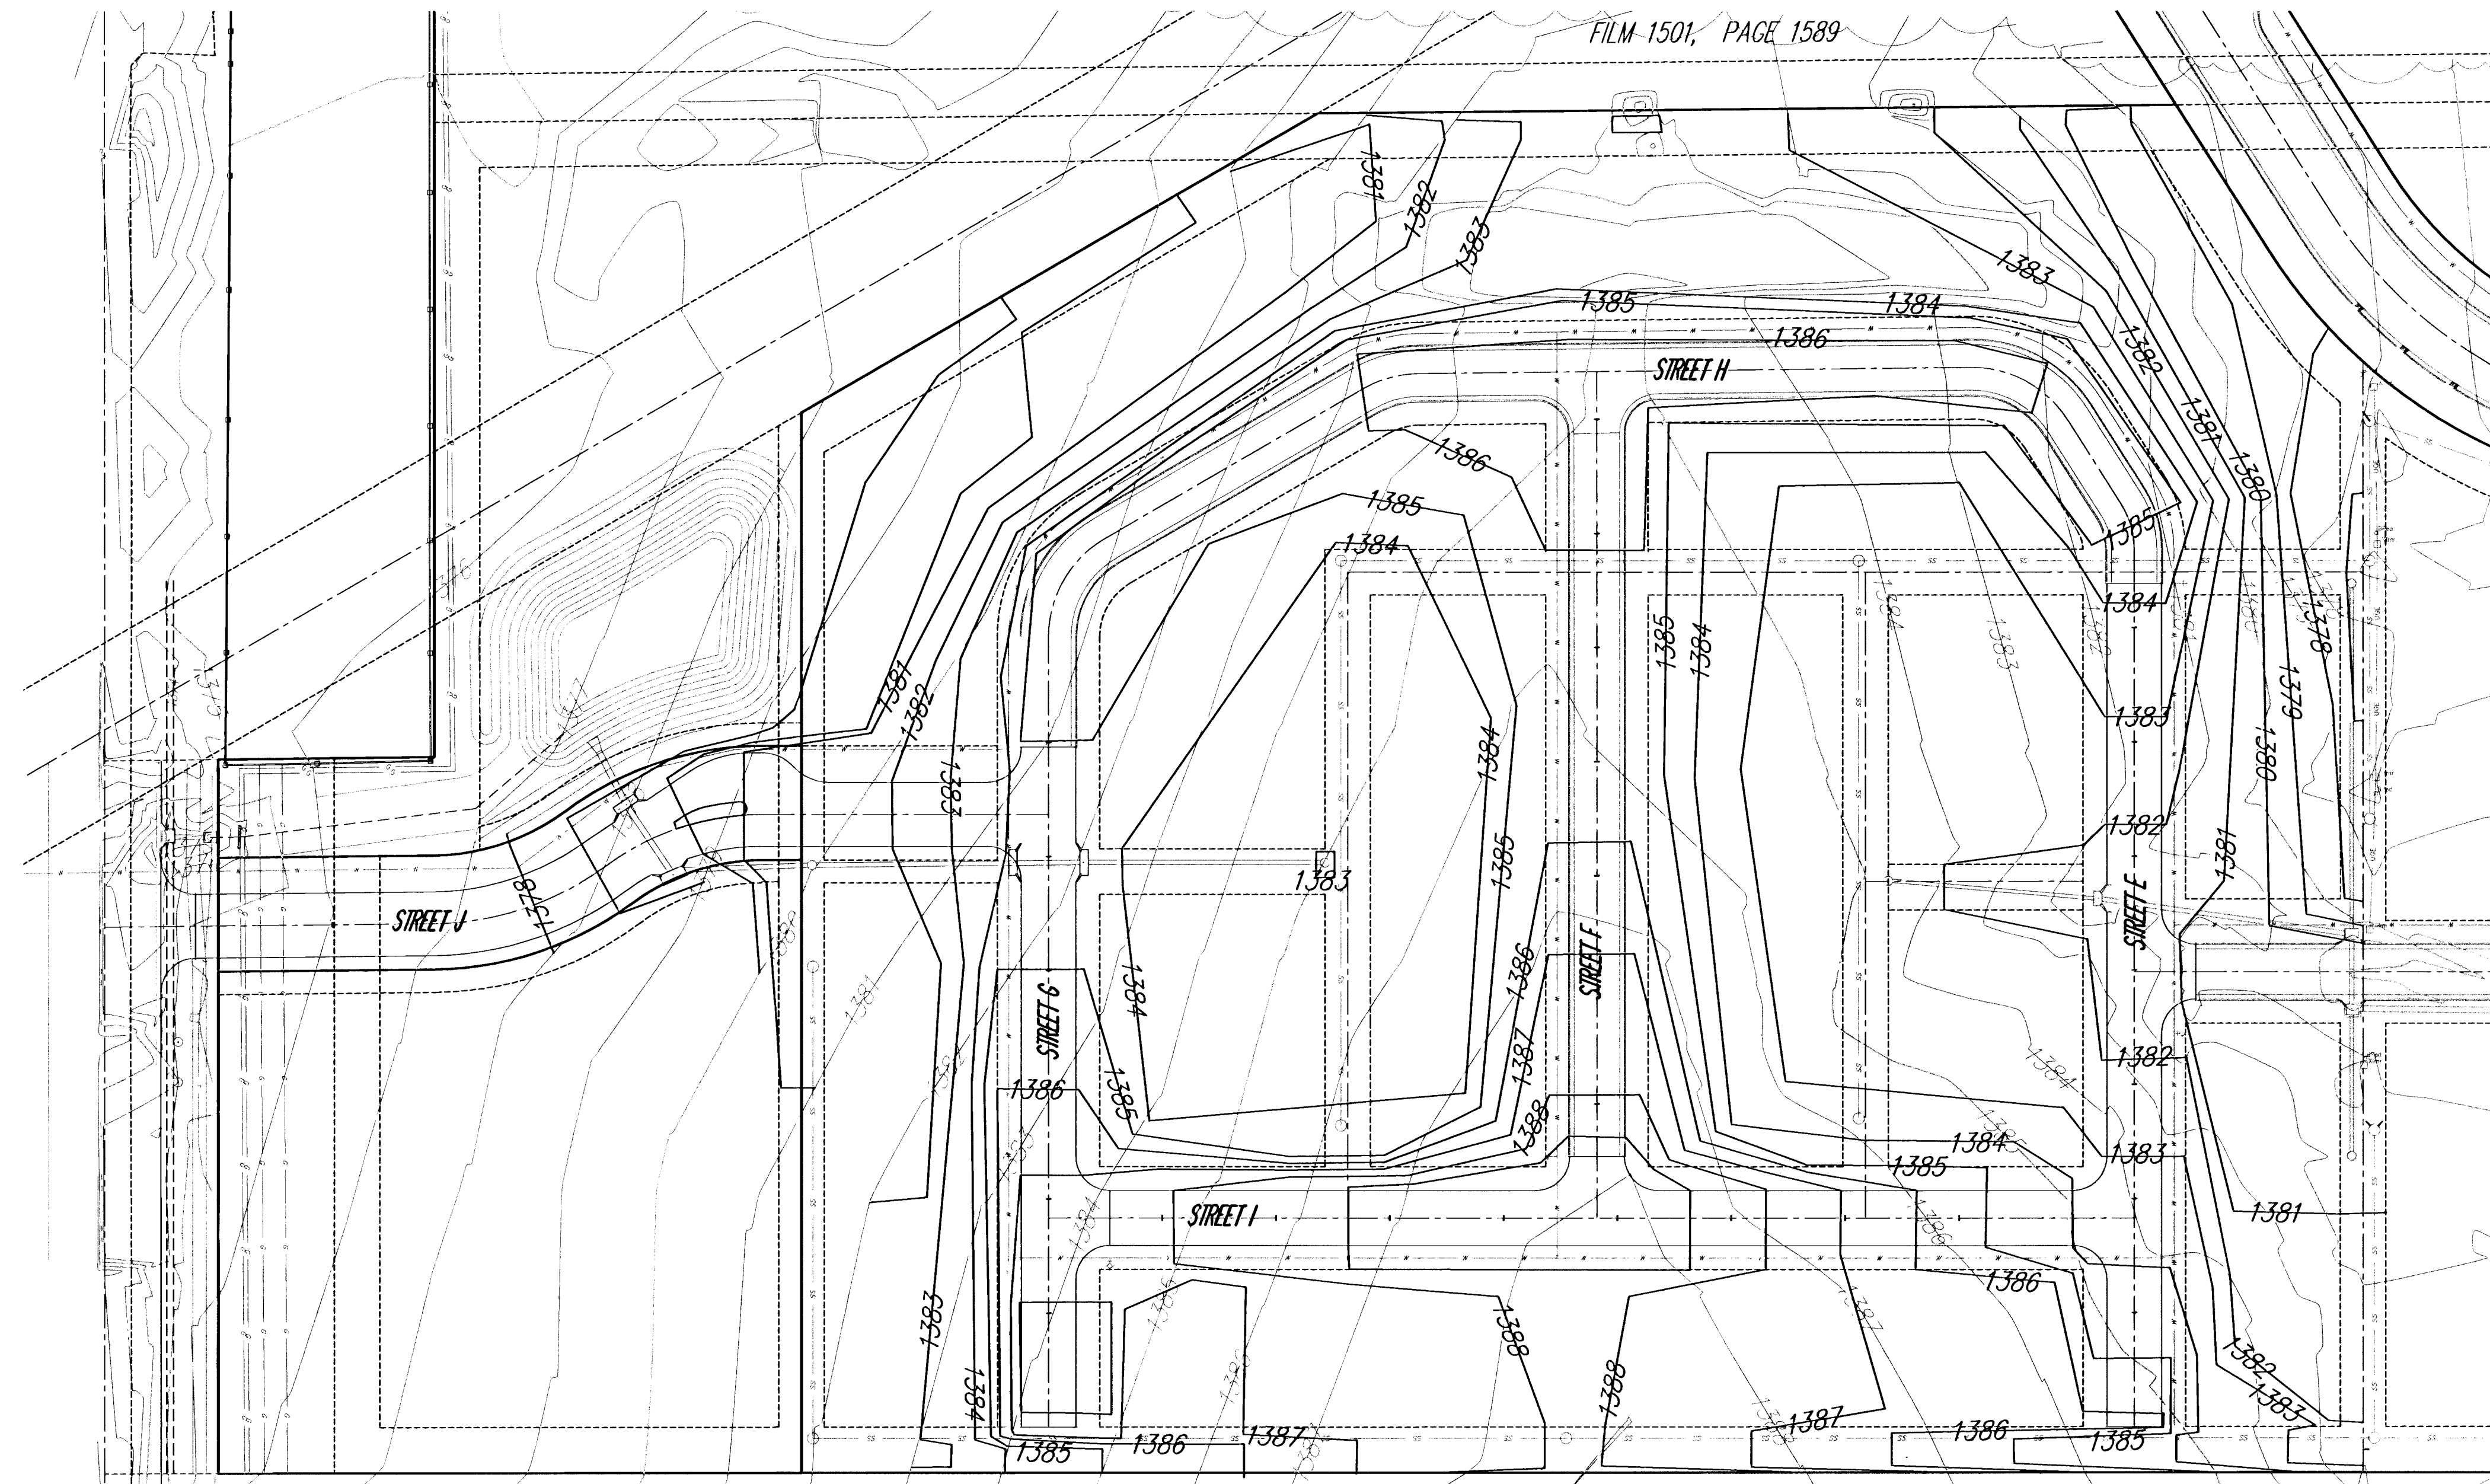


FILM 1501, PAGE 1589

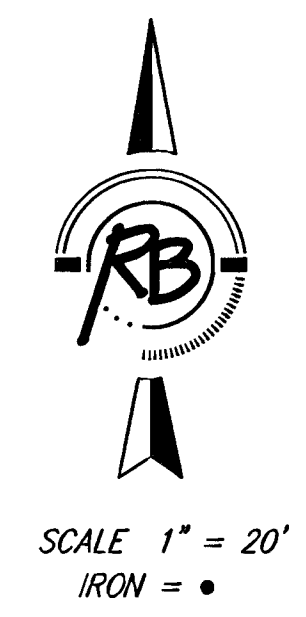

EXCAVATION: 11,300 CUBIC YARDS
(INCLUDES POND EXCAVATION)

ALL DISTURBED AREAS TO BE SEEDED, FERTILIZED
AND MULCHED IN ACCORDANCE WITH THE CITY OF
WICHITA STANDARD SPECIFICATIONS

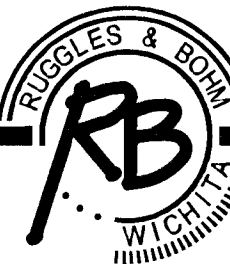MAPLE SHADE ADDITION SITE GRADING WICHITA, KANSAS			
 Ruggles & Bohm, P.A. Engineering, Surveying, Land Planning 924 North Main Wichita, Kansas 67203 www.rbkansas.com	DESIGN KWL	NO JOB ZONING	
	DRAWN EUG		
	REVIEW		
	UTILITY		
DRAWING FILE SWD {CONTOURS}	PROJECT NUMBER	DATE May 6, 2005	SHEET 2 OF 10