





SCALE 1" = 20'
IRON = •

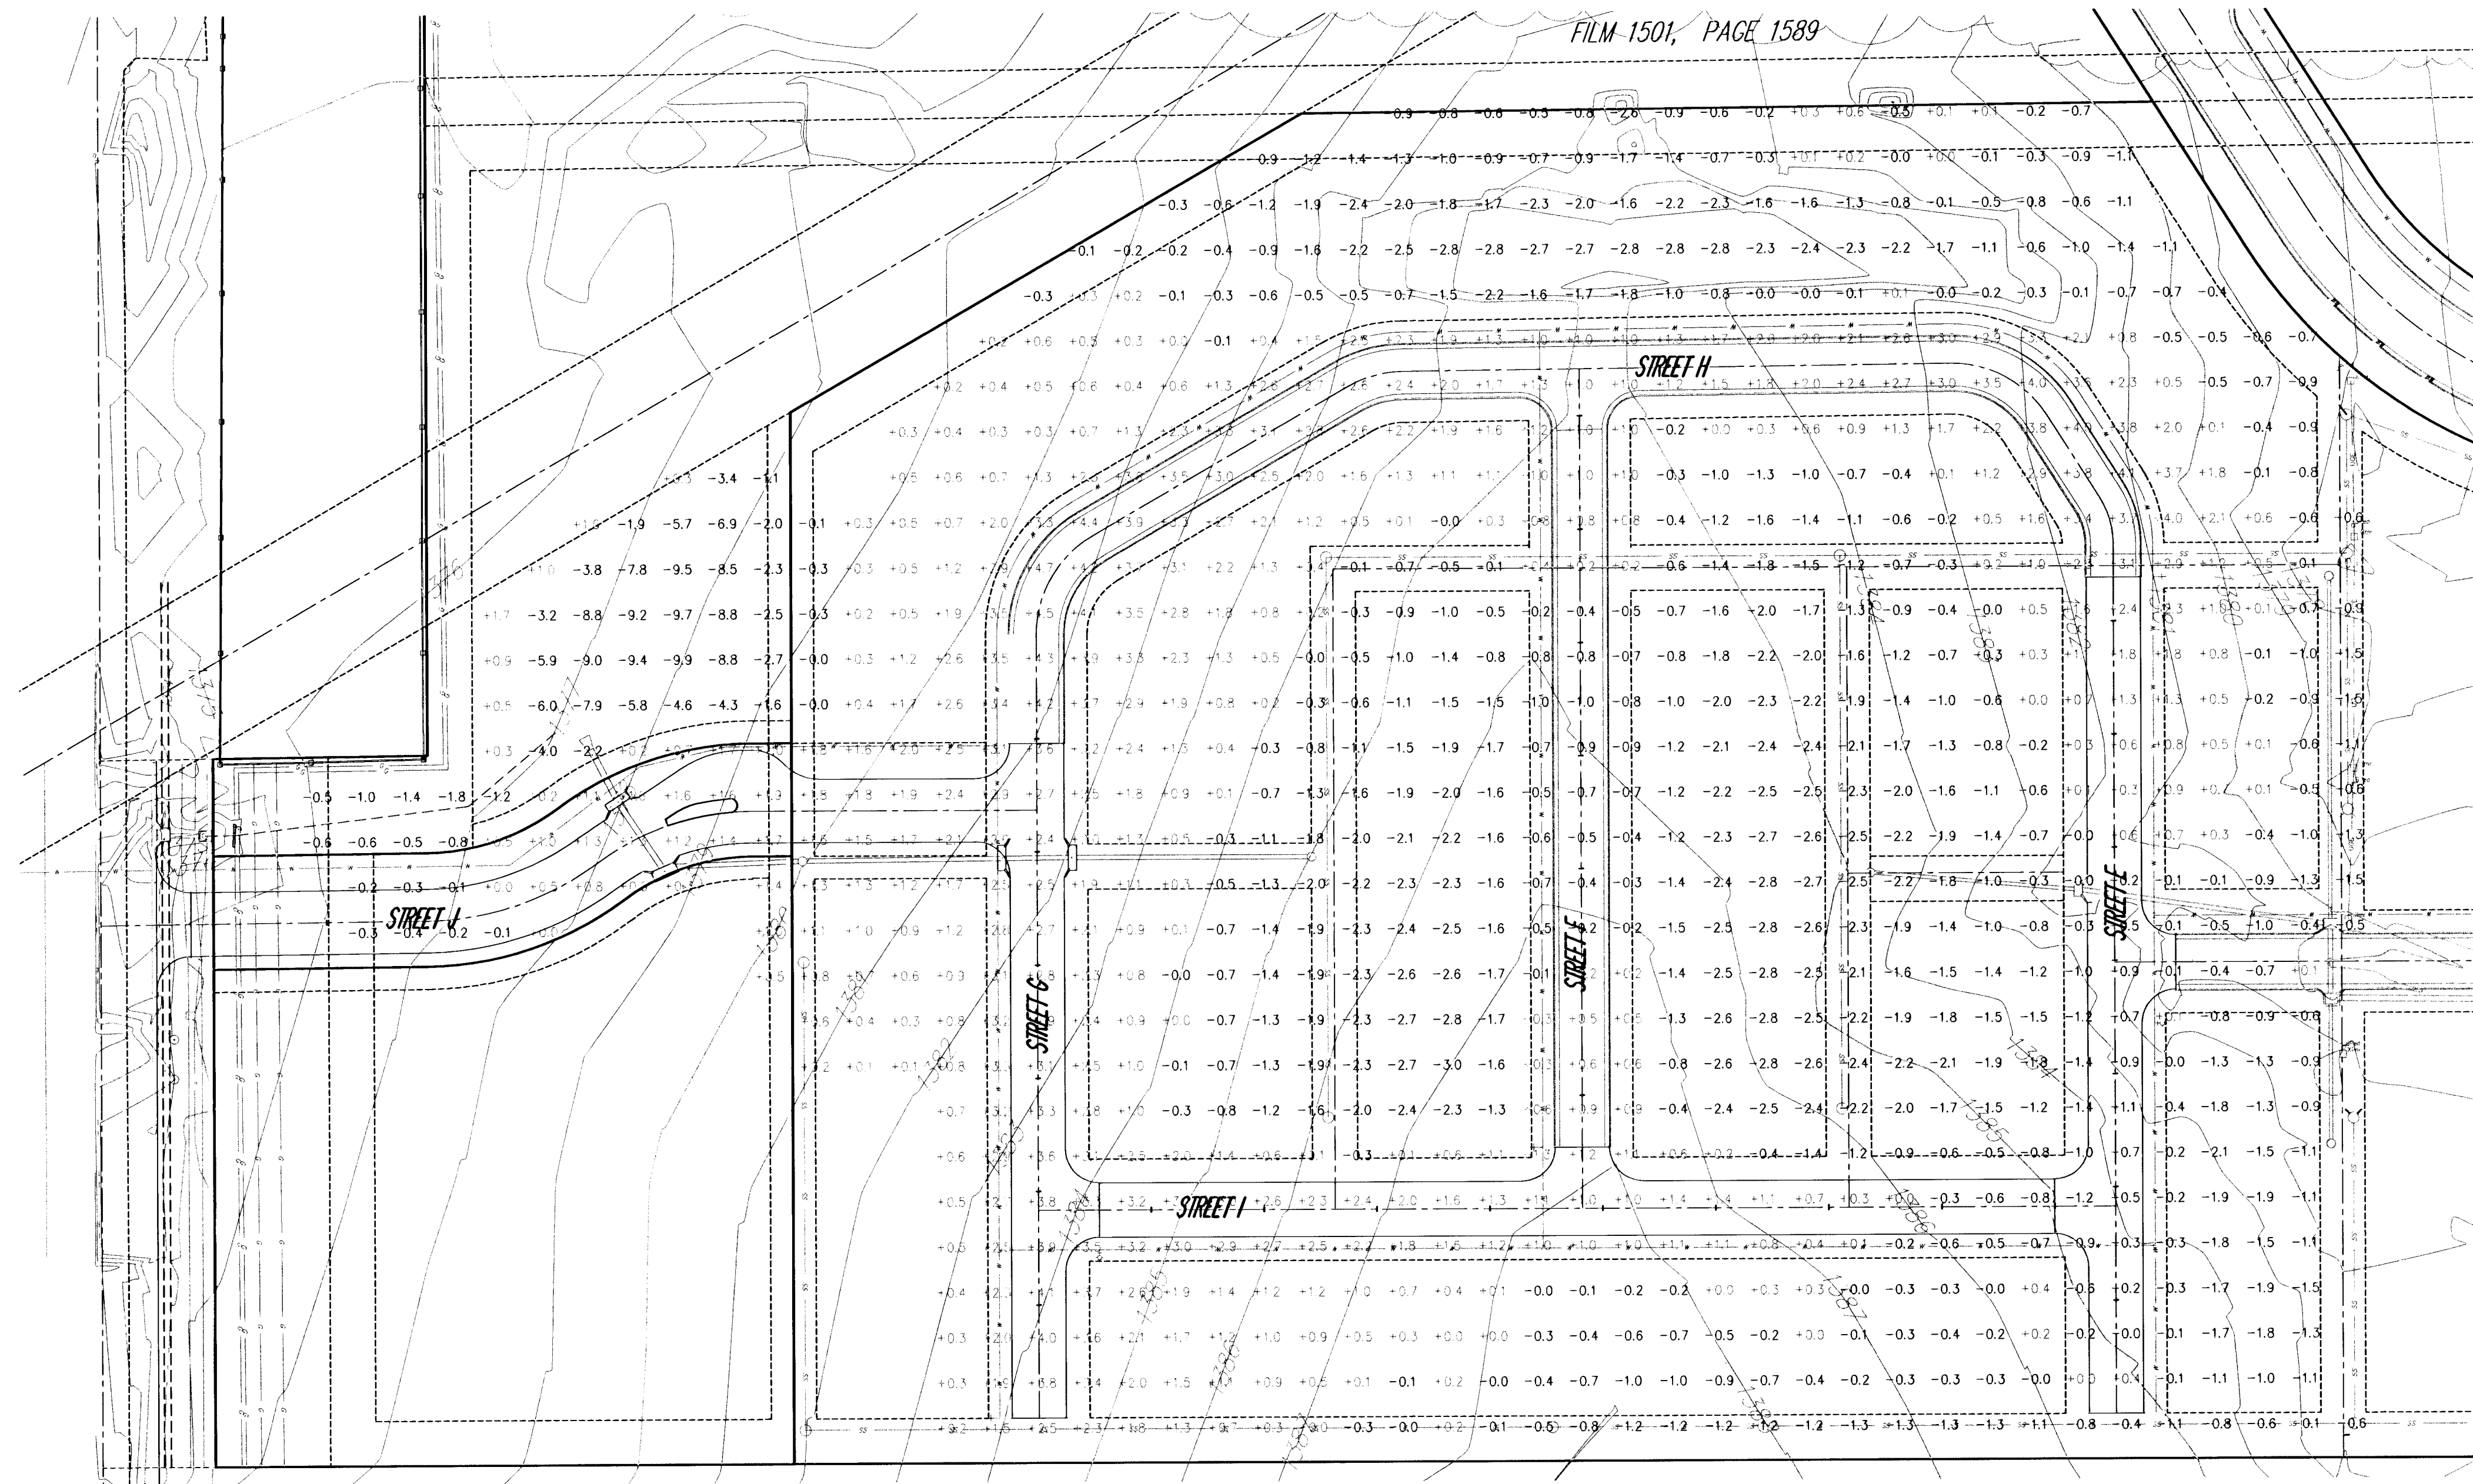

FOR INFORMATION ONLY

+X.X FILL
-X.X CUT

MAPLE SHADE ADDITION
SITE GRADING
WICHITA, KANSAS

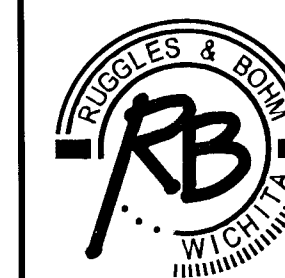

Ruggles & Bohm, P.A.
Engineering, Surveying, Land Planning

924 North Main
Wichita, Kansas 67203
www.rbkansas.com
(316) 264-8008
(316) 264-4621 fax
E-mail: info@rbkansas.com

DRAWING FILE
SWD {Ticks}

PROJECT NUMBER

DESIGN KWL
DRAWN EJC
REVIEW
UTILITY

DATE
May 6, 2005

SHEET
3
OF
10