


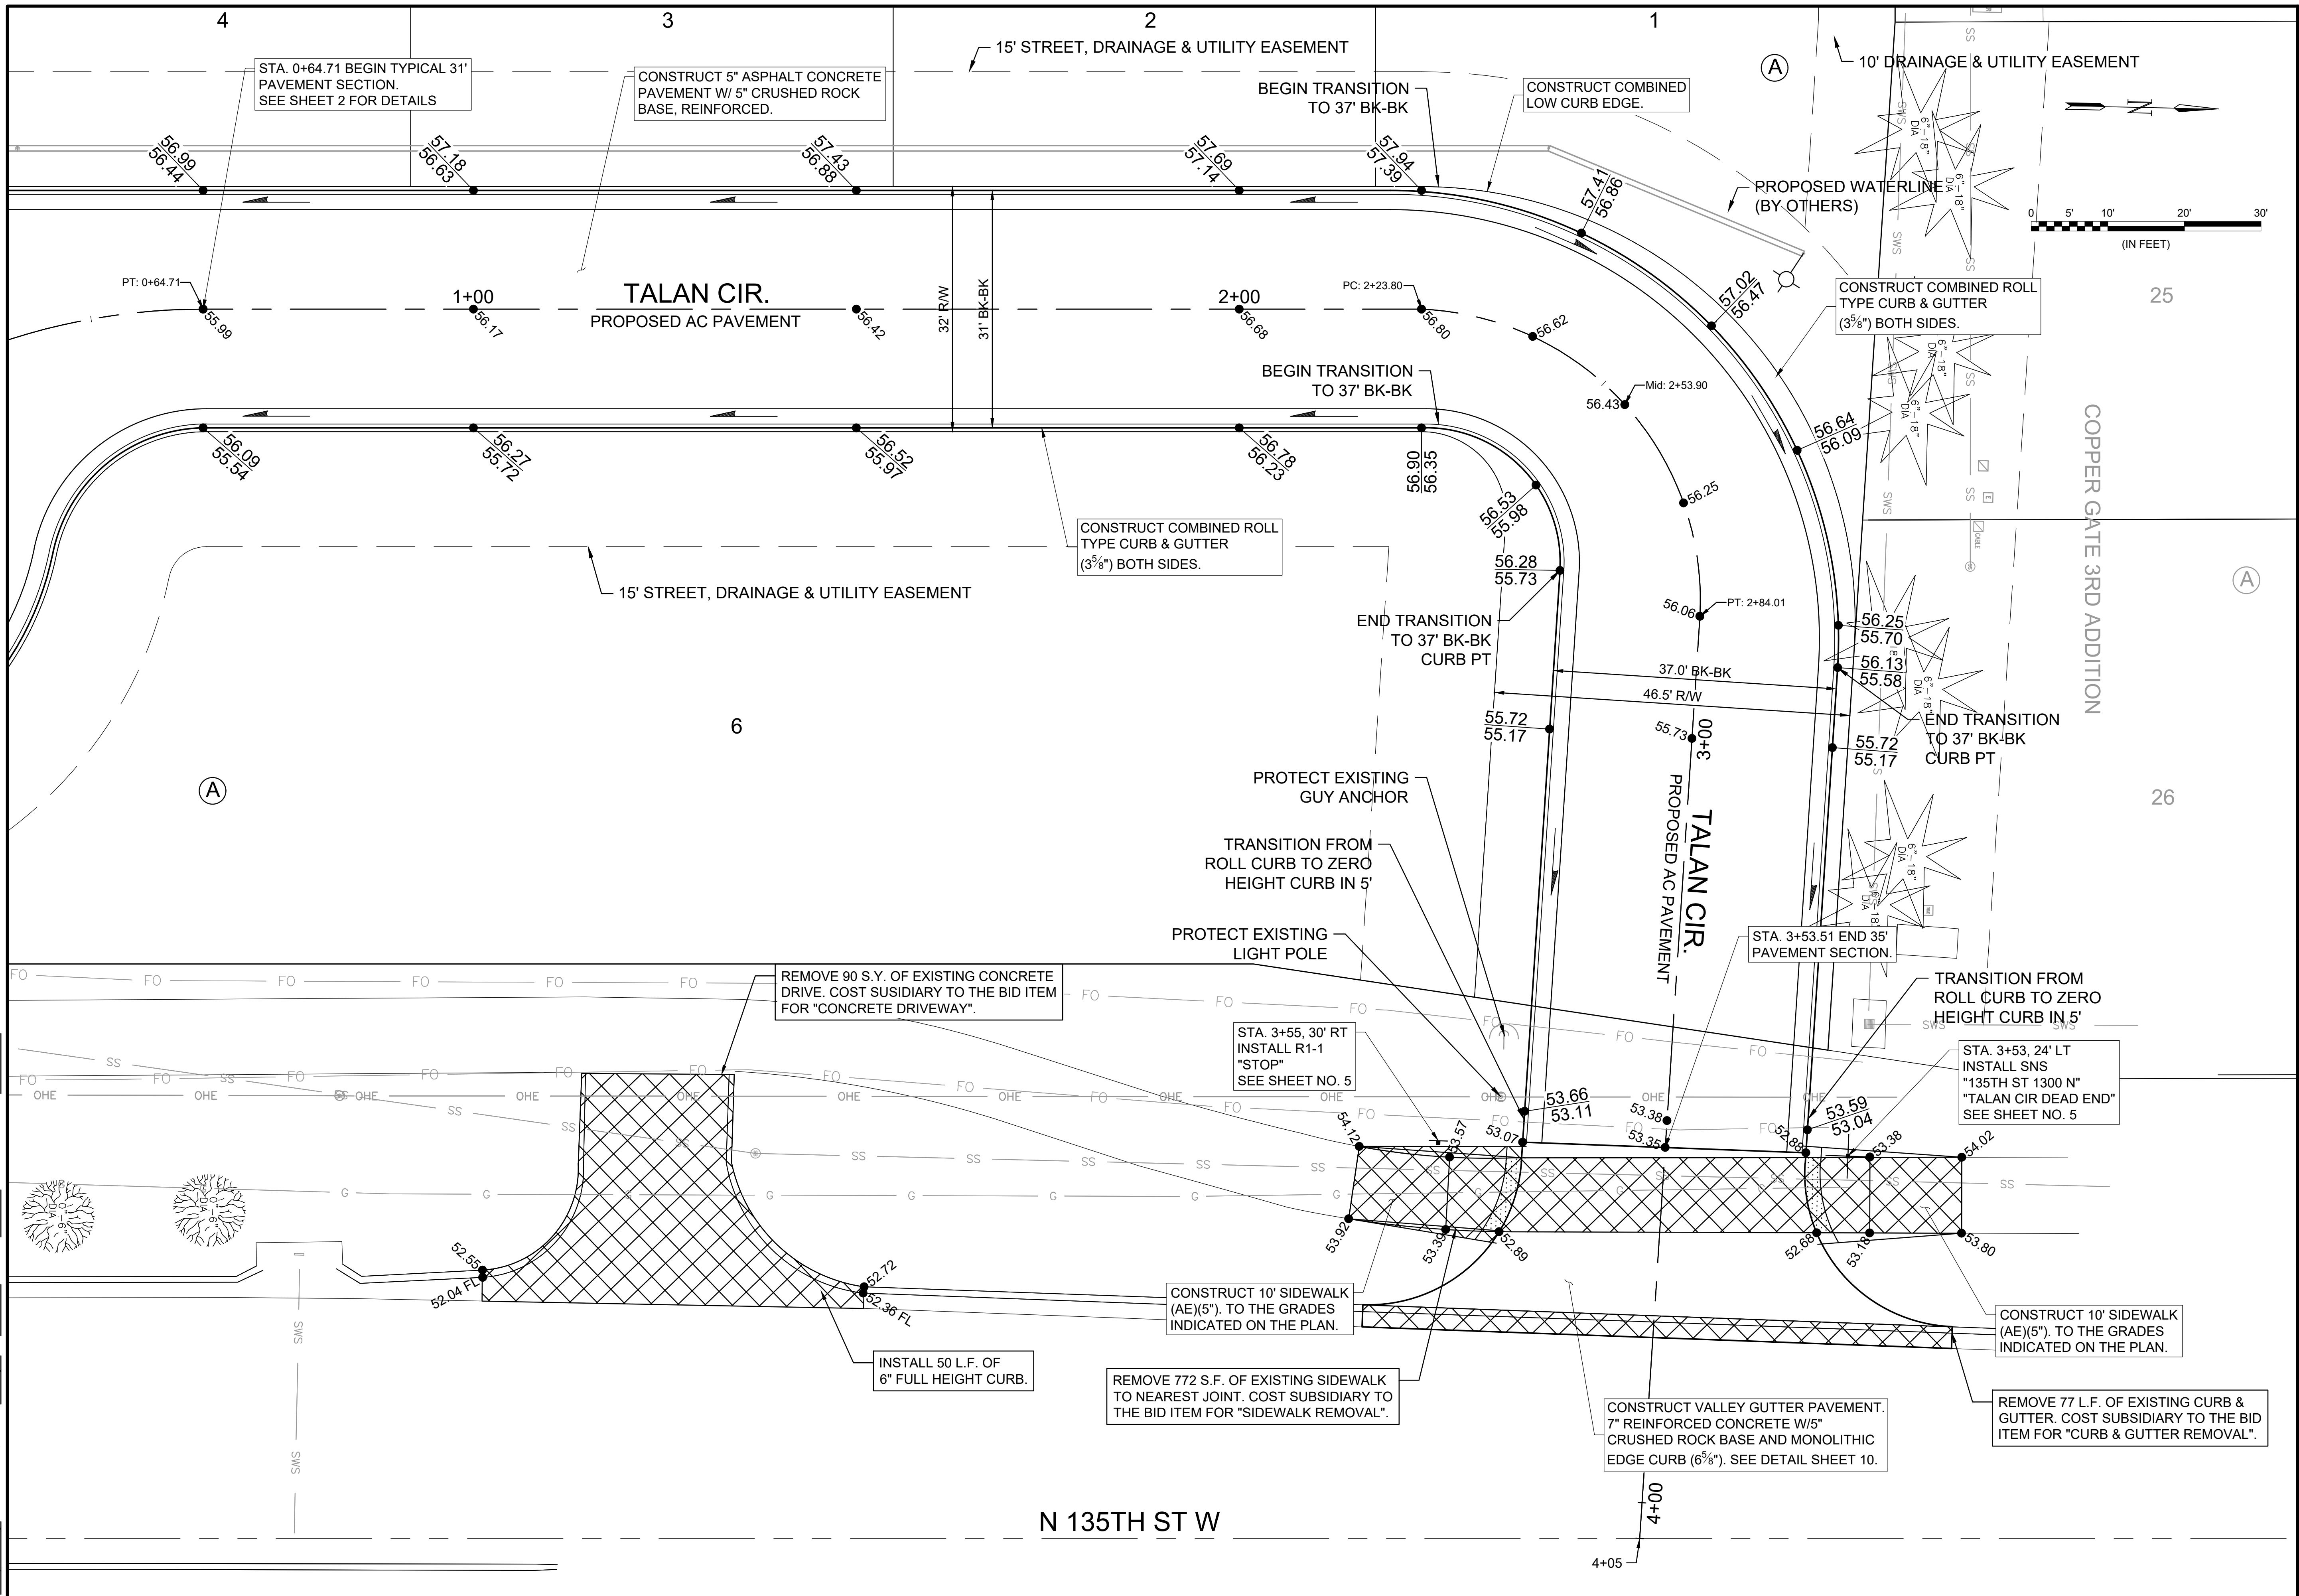

File: L:\2021\12\14\1010 - Copper Creek Addition\Drawings\C3D\PAVING & SW\TALAN CIR.dwg, Last Saved: 6/17/2022 1:28 PM, Last saved by: MCaneraPiedra, Last plotted by: Canera-Piedra, Mainfile Plot Style: --- Plot Scale: 1:2,884.9 Plot Date: 6/17/2022 1:49 PM, Plotter used: None






© 2022 GARVER, LLC
THIS DOCUMENT, ALONG WITH THE IDEAS AND DESIGNS CONVEYED HEREIN, SHALL BE CONSIDERED INSTRUMENTS OF PROFESSIONAL SERVICE AND ARE PROPERTY OF GARVER, LLC. ANY USE, REPRODUCTION, OR DISTRIBUTION OF THIS DOCUMENT, ALONG WITH THE IDEAS AND DESIGNS CONTAINED HEREIN, IS PROHIBITED UNLESS AUTHORIZED IN WRITING BY GARVER, LLC OR EXPLICITLY ALLOWED IN THE GOVERNING PROFESSIONAL SERVICES AGREEMENT FOR THIS WORK.

1995 Midfield Road
Wichita, KS 67209
(316) 264-8008



REV.	DATE	DESCRIPTION



CITY OF WICHITA
WICHITA, KANSAS

COOPER CREEK ADD.
PAVING & SWS

TALAN CIR.

JOB NO.: 21T41010
DATE: JUNE 2022
DESIGNED BY: KWL
DRAWN BY: MCP

BAR IS ONE INCH ON ORIGINAL DRAWING
IF NOT ONE INCH ON THIS SHEET, ADJUST SCALES ACCORDINGLY.

DRAWING NUMBER

SHEET NUMBER **11** OF **24**