


Drawn B Road  
File g:\transystems\pw\_local\transyscorp-pw\danavarro\d083517\C-RDW-M02-801.dgn  
Plotted 1/13/2022

STATE	PROJECT NO.	YEAR	SHEET NO.	TOTAL SHEETS
KANSAS	E1010-40250621	2022	120	128

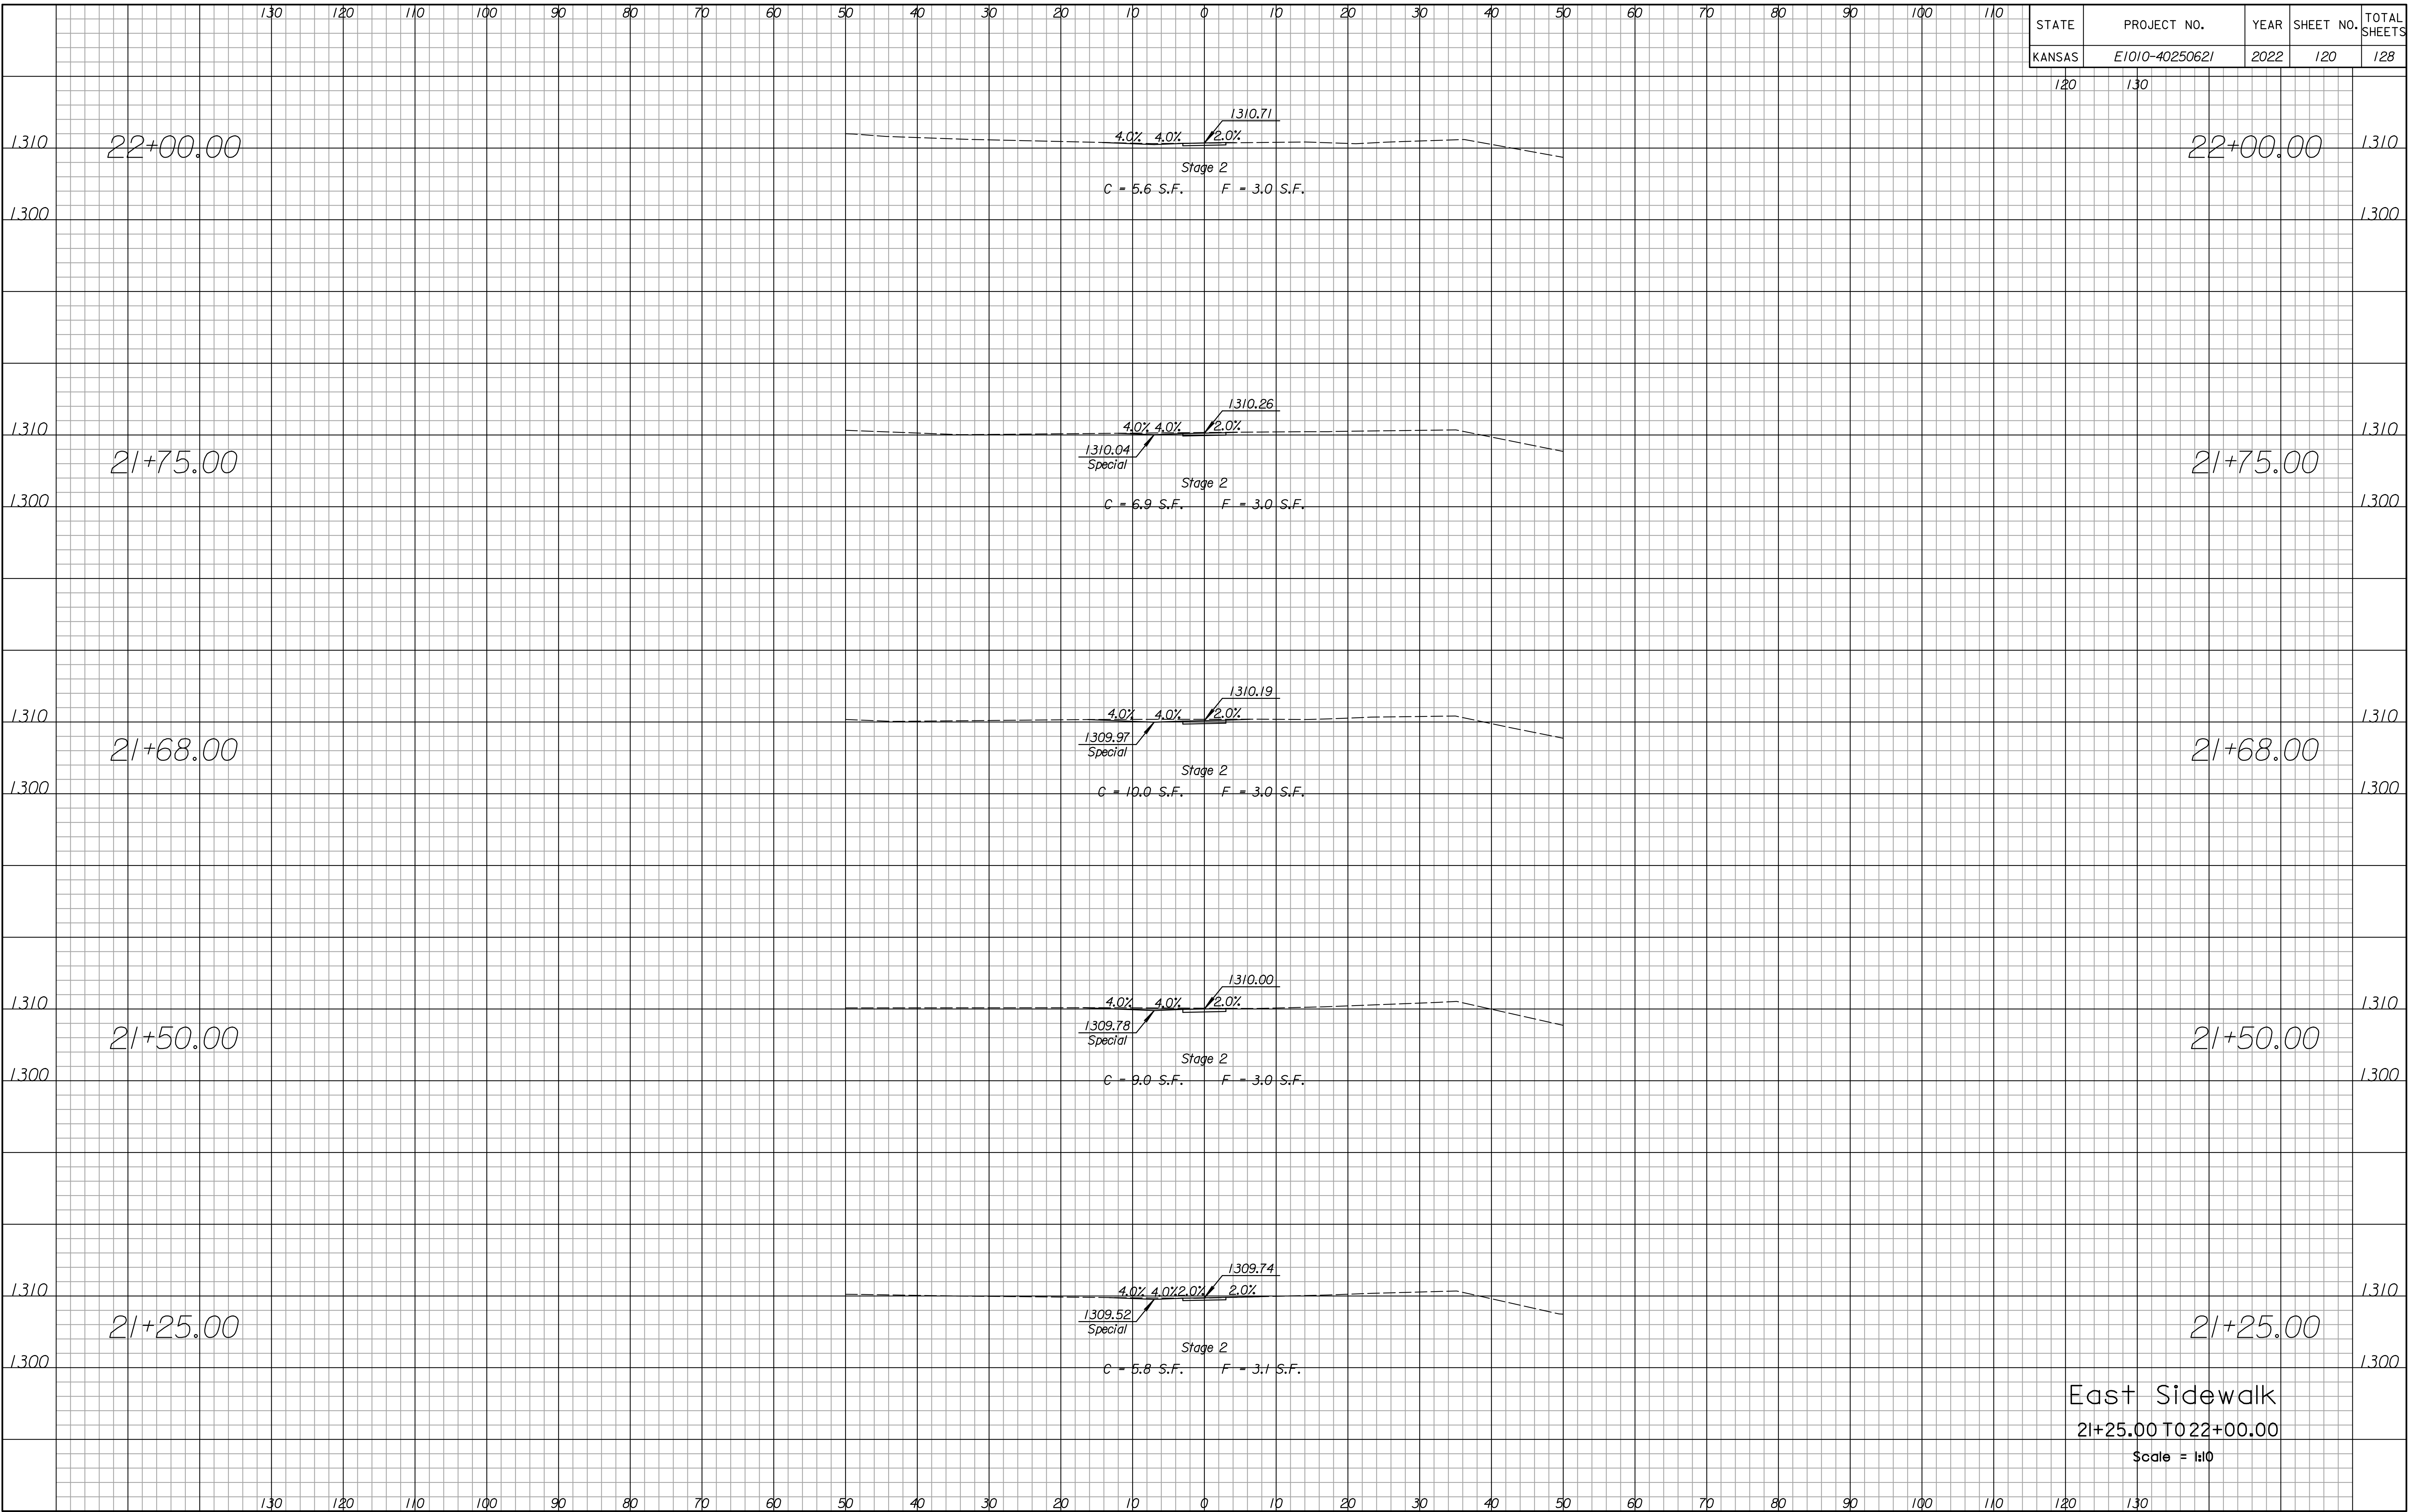

East Sidewalk  
21+25.00 TO 22+00.00  
Scale = 1:10