
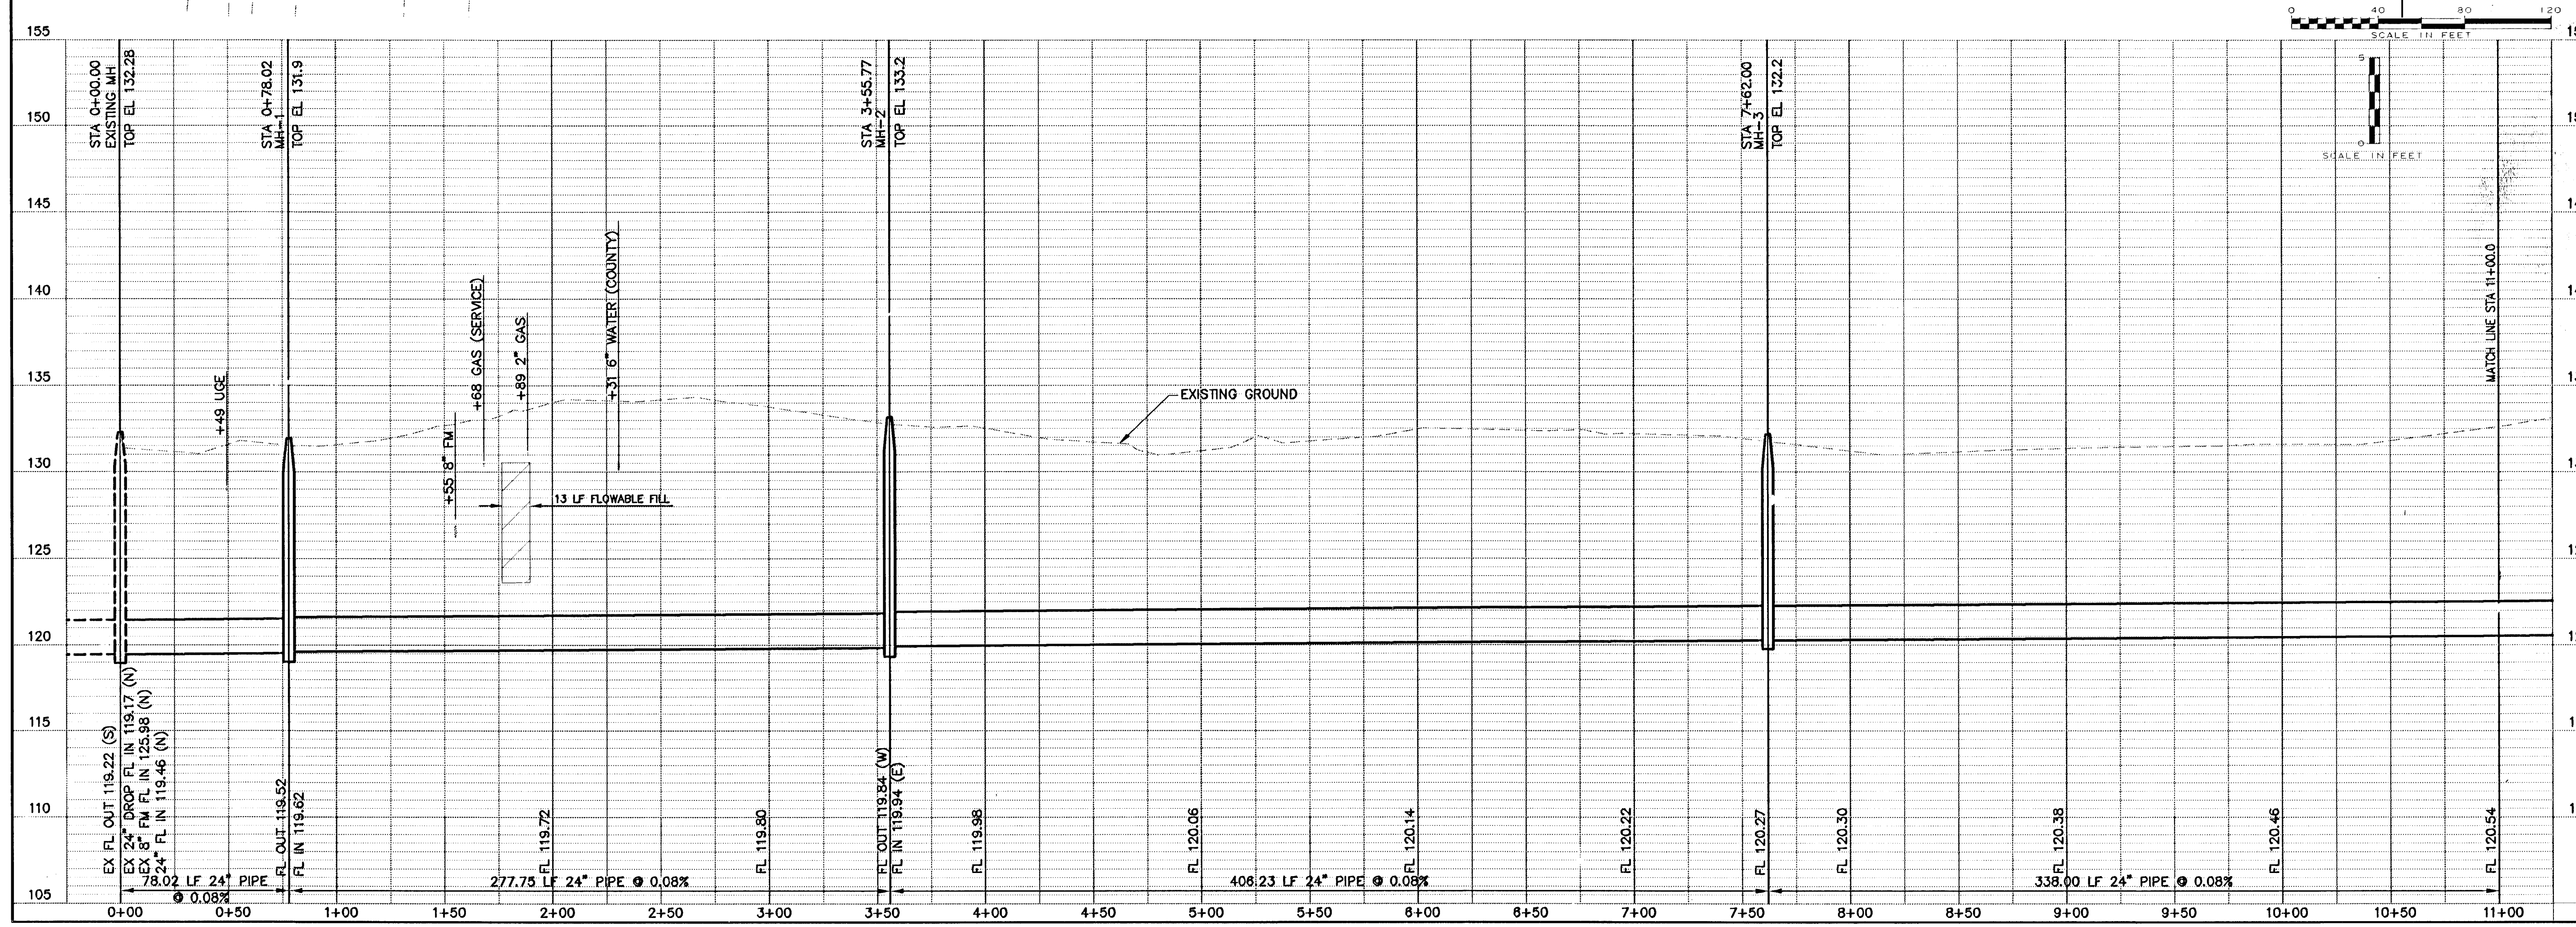


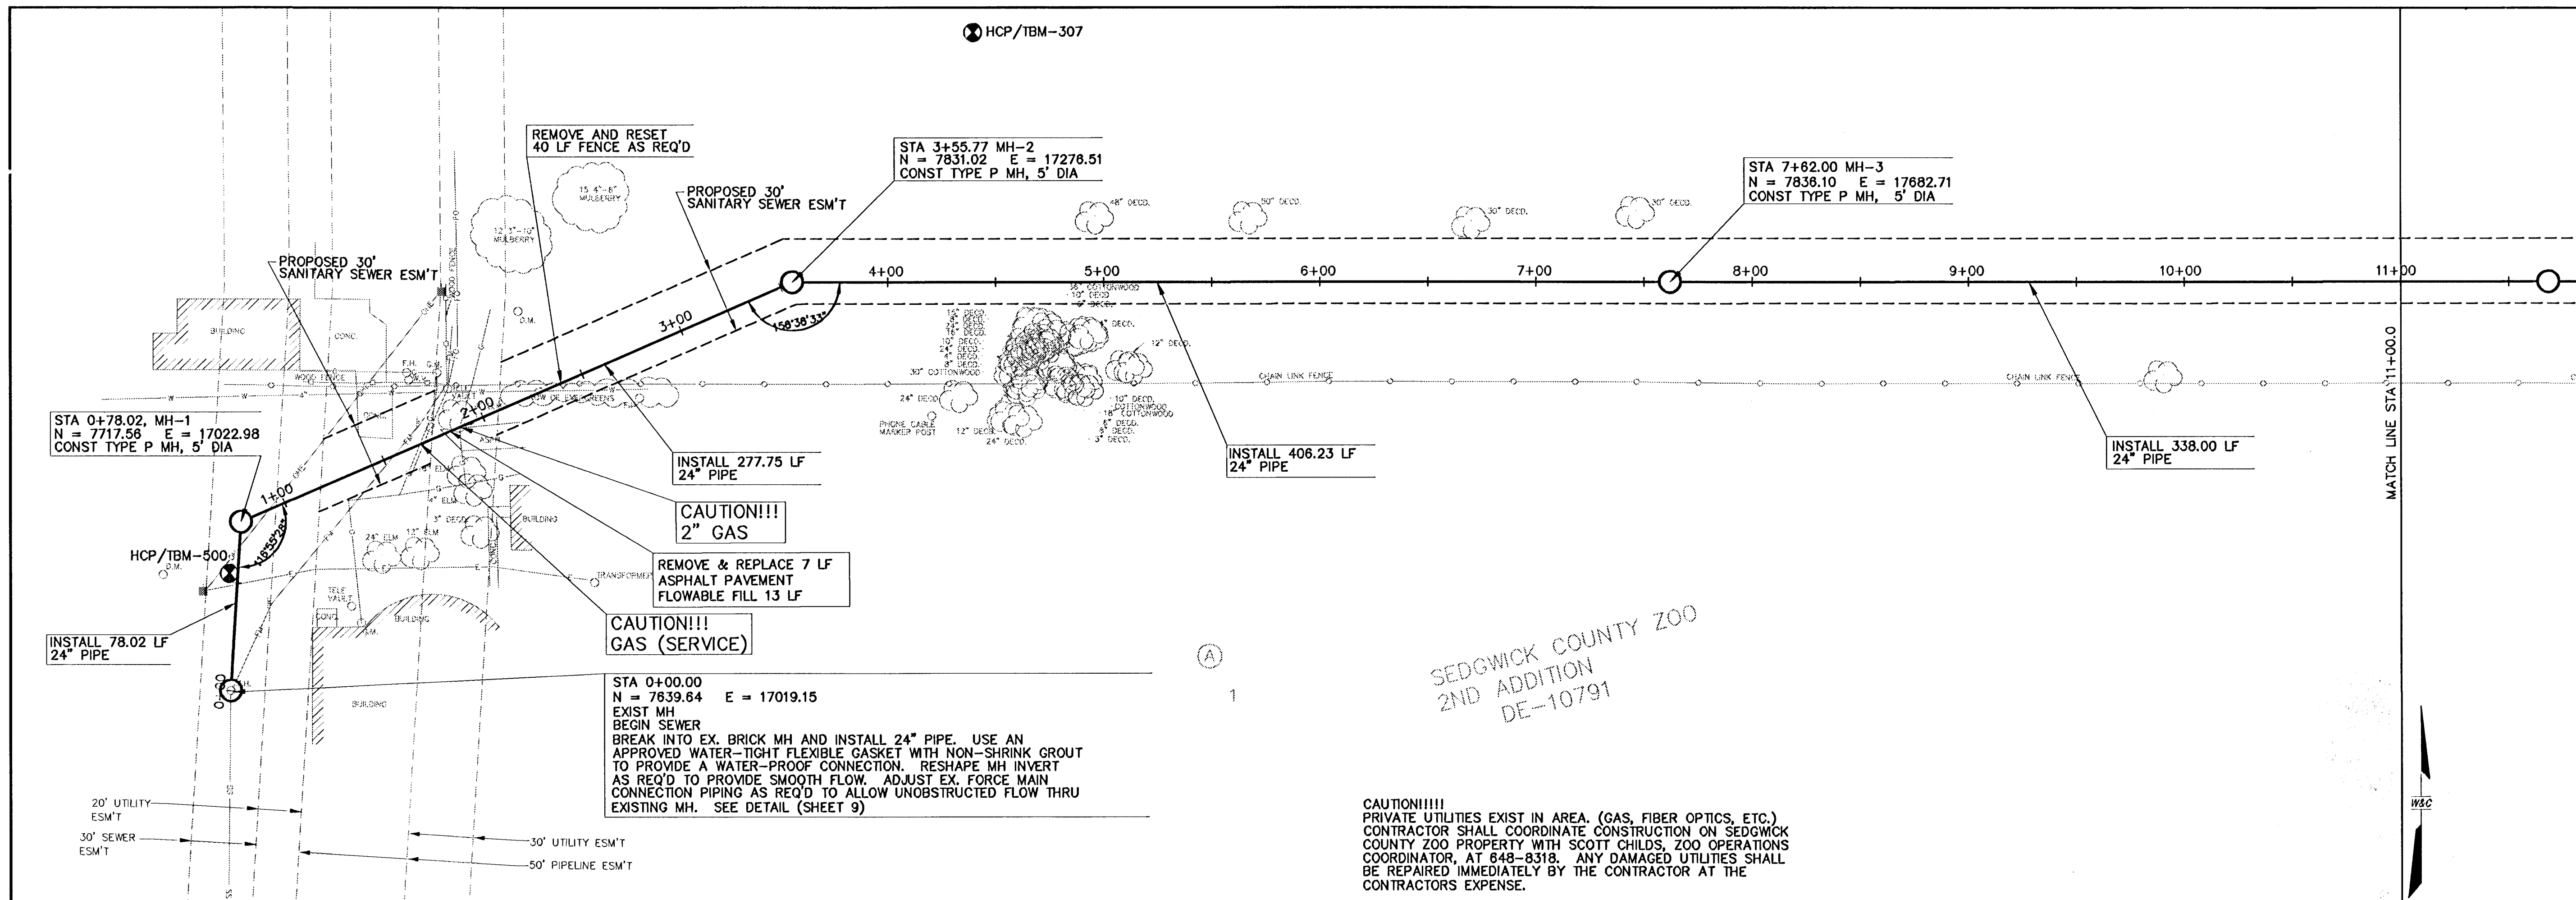

CITY OF WICHITA, KANSAS MAIN 20 SOUTH WEST INTERCEPTOR SEWER PLAN & PROFILE STA. 0+00.0 TO STA. 11+00.0	
DESIGN DWH	CHECKED JLM
DRAWN MEK/KMD	
DATE APRIL 2004	
FILE NO. X1460002	
SHEET NO. 3	
JIM L. ARMOUR P.E. - CITY ENGINEER	
WILSON & COMPANY WICHITA, KANSAS	