

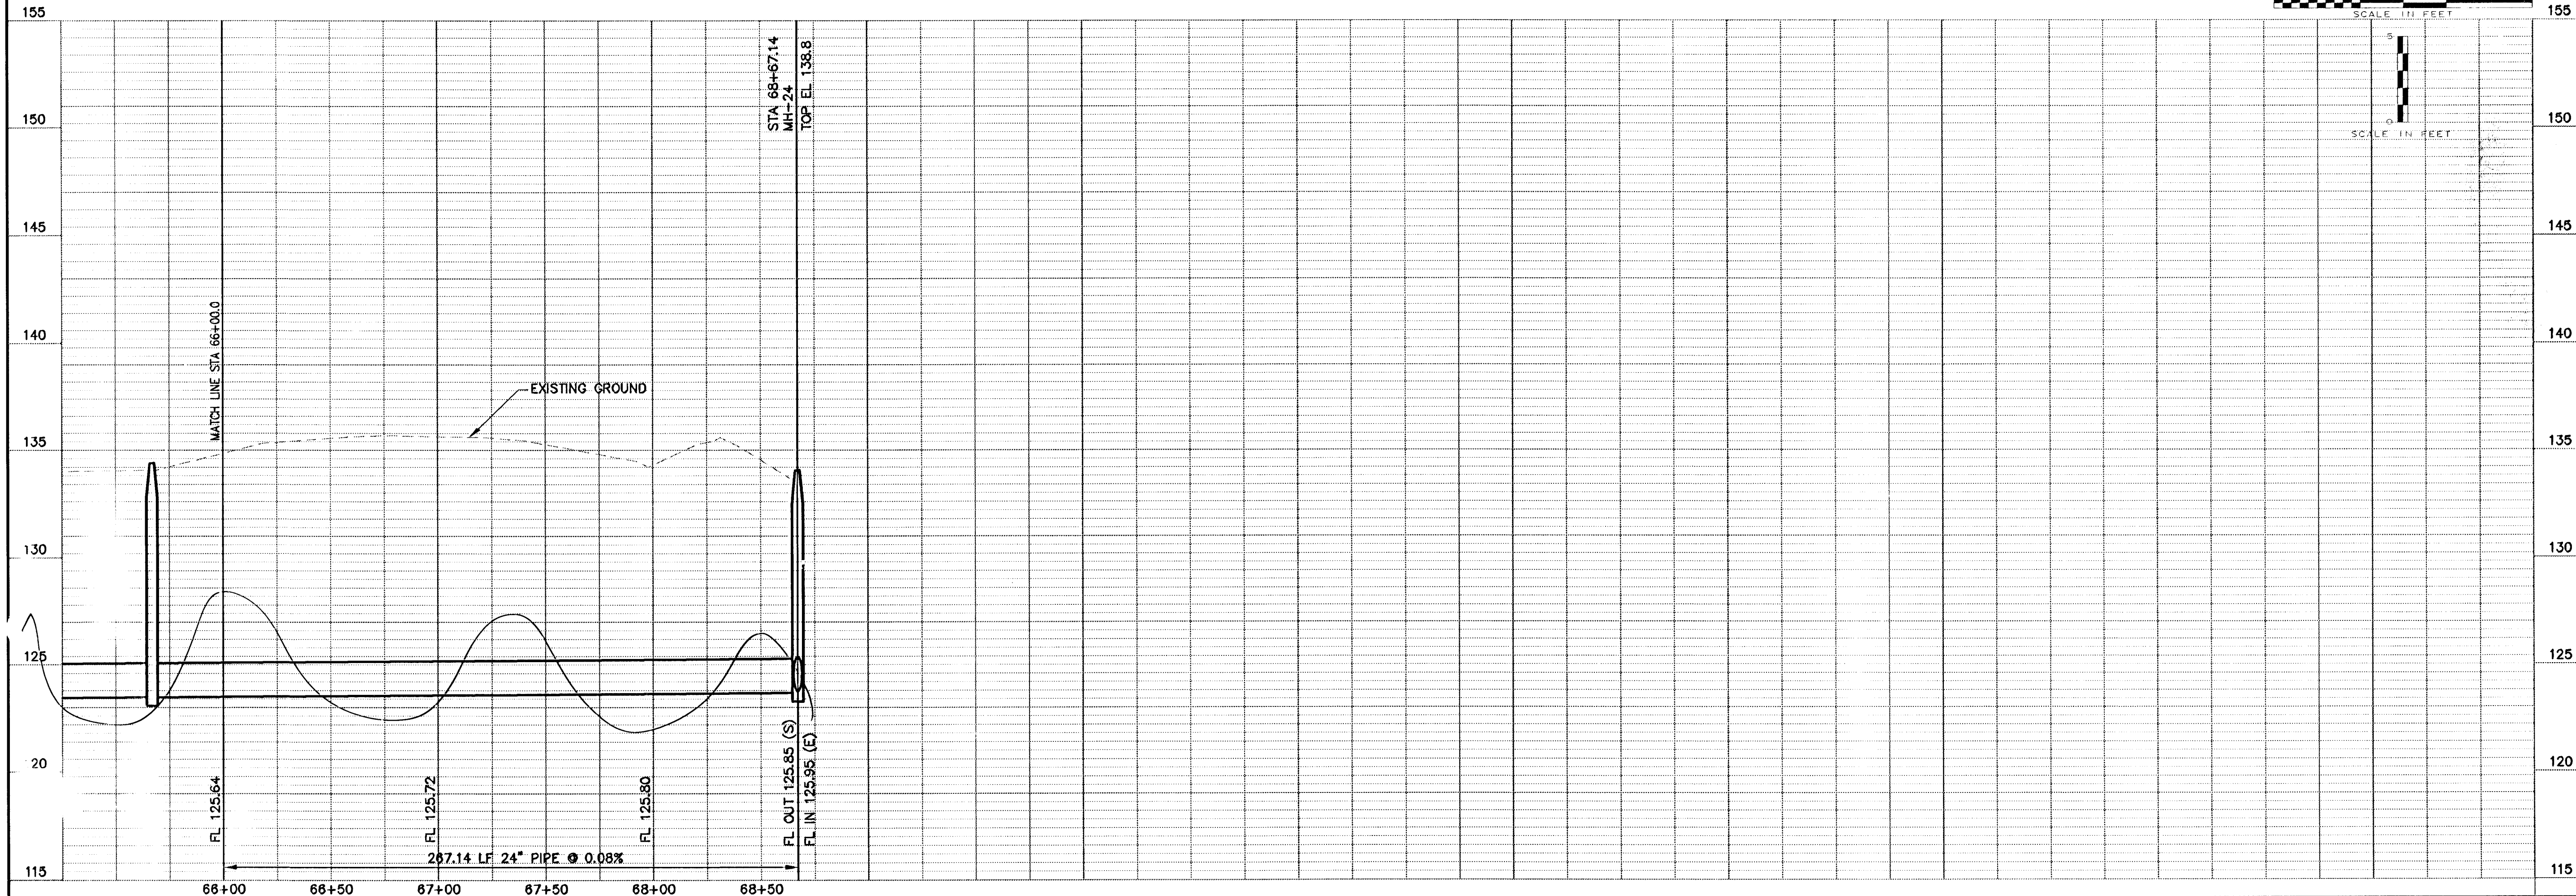


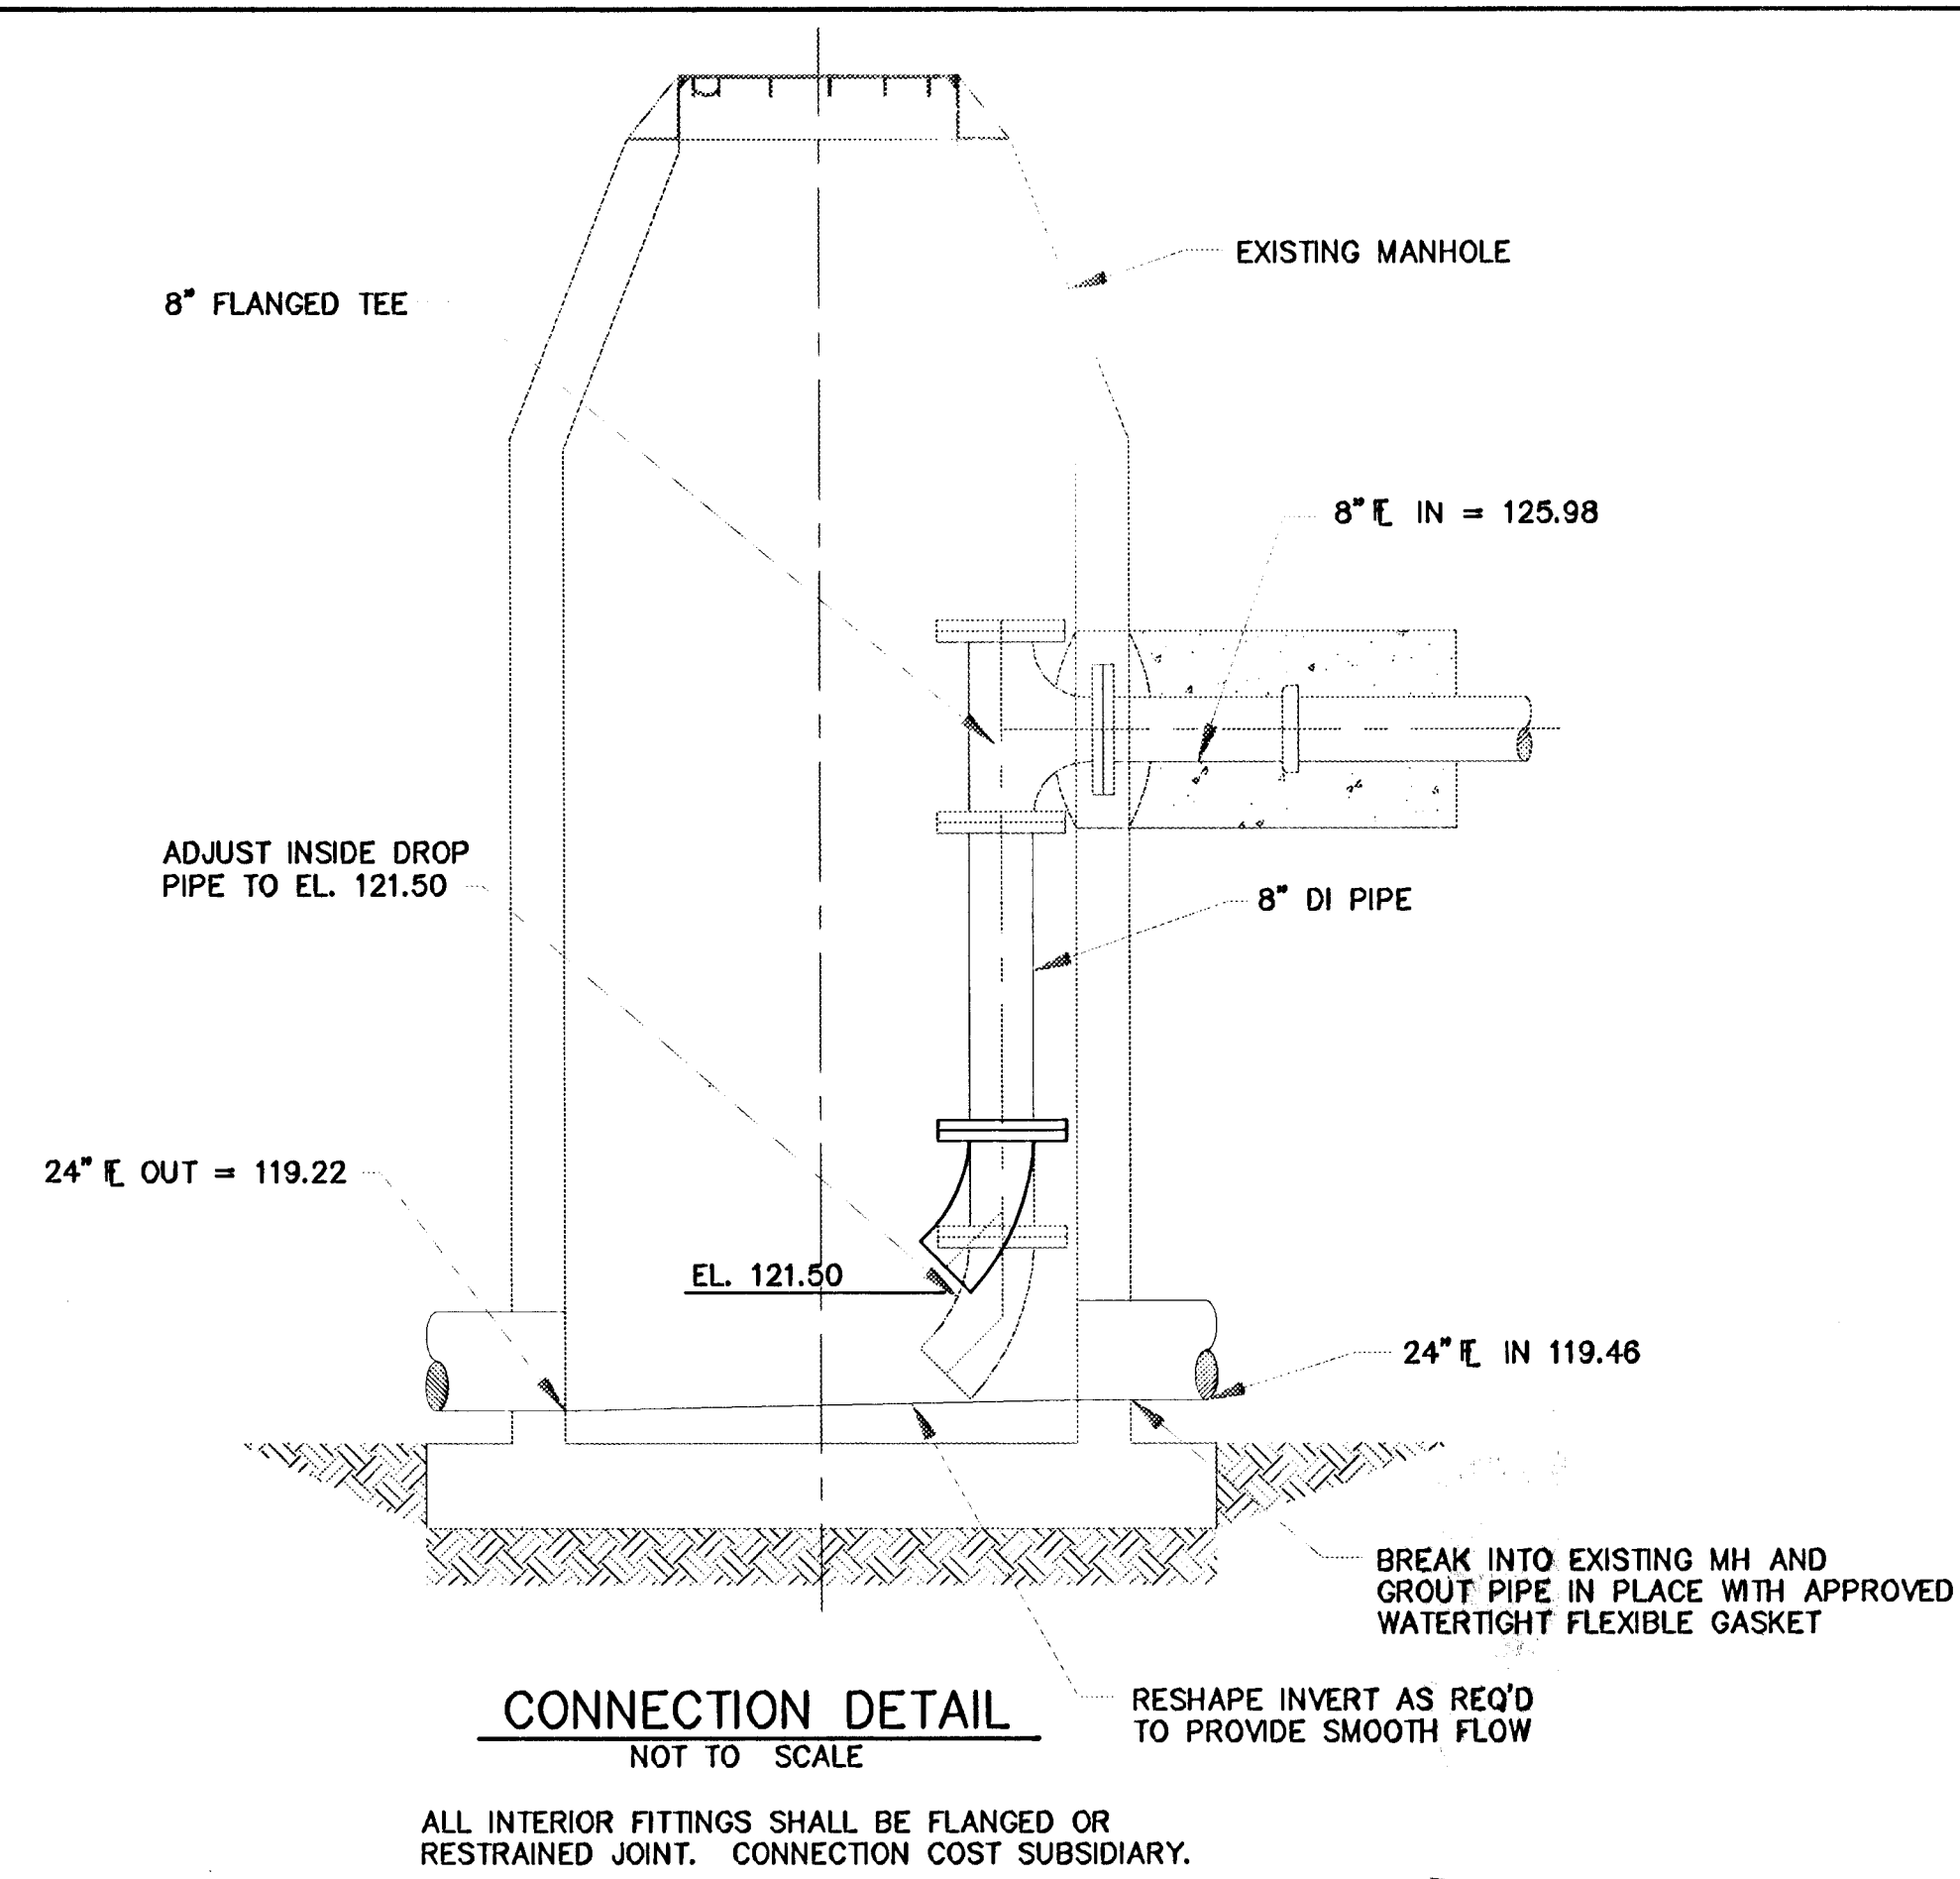

NO.	REVISION	DATE	BY

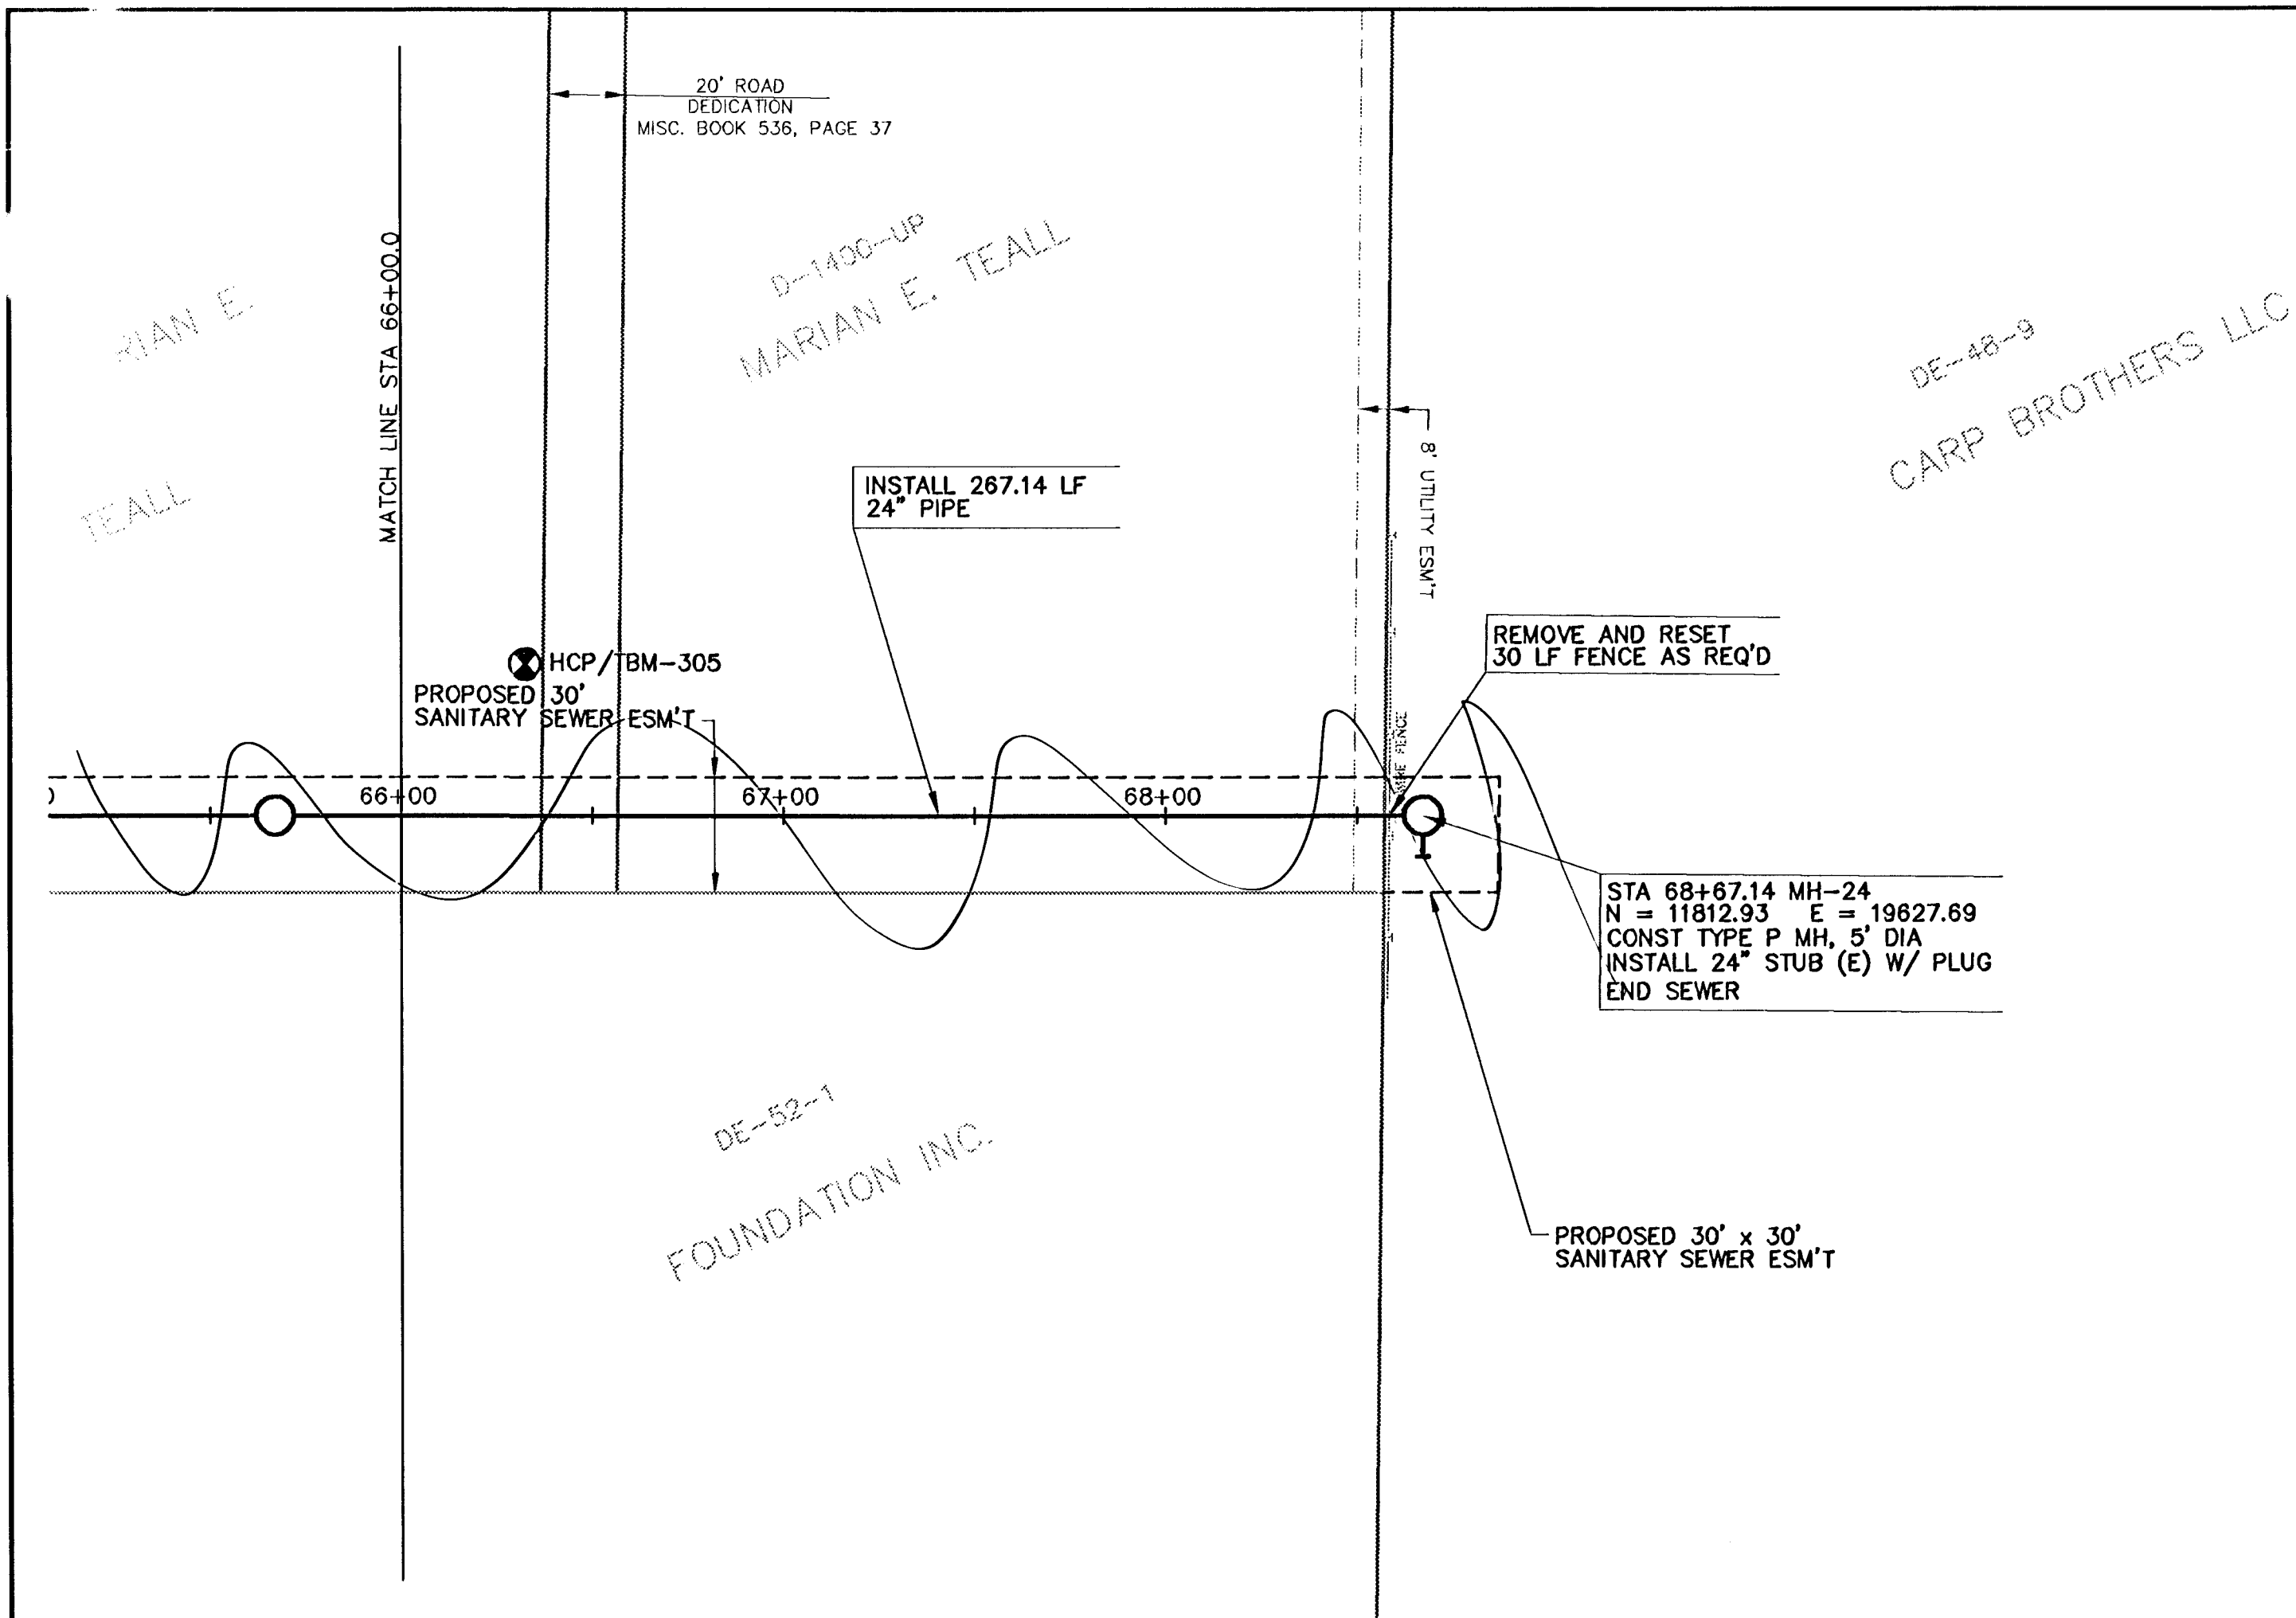

WILSON & COMPANY

CITY OF WICHITA, KANSAS
MAIN 20 SOUTHWEST INTERCEPTOR SEWER
468-8386
PLAN & PROFILE
STA. 66+00.0 TO STA. 68+65.93
JAY L. ARMOUR, P.E. - CITY ENGINEER

DESIGN DWH	CHECKED JLM
DRAWN MEK/KMD	
DATE APRIL 2004	
FILE NO. X1460002	
SHEET NO. 9	

WILSON & COMPANY
WICHITA, KANSAS