
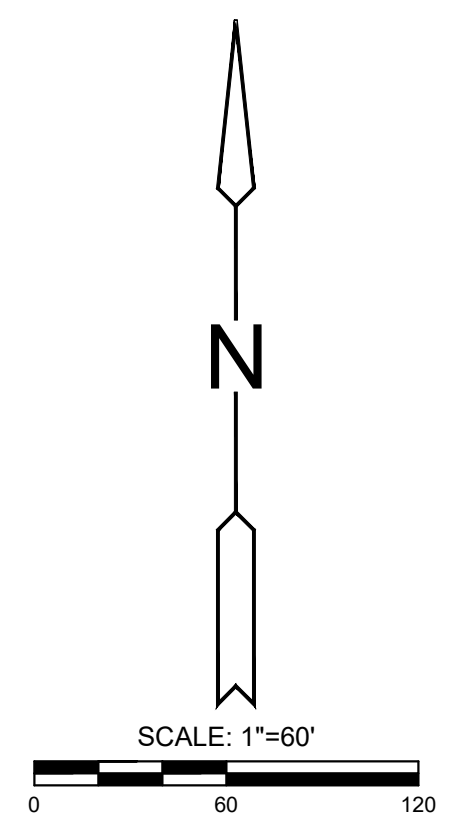


PLOTTED: Wednesday, December 28, 2022 @ 11:15AM

J:\PROJECTS\2021\12\10\10465_COW_21ST STREET FROM MOSLEY TO I-135\00210465 CAD\SHOTS\05 CIVIL\DRPHASE 1\DRNG MAP PH1.DWG

STREET IMPROVEMENTS FOR
21ST STREET - MOSLEY TO I-135
PHASE 1

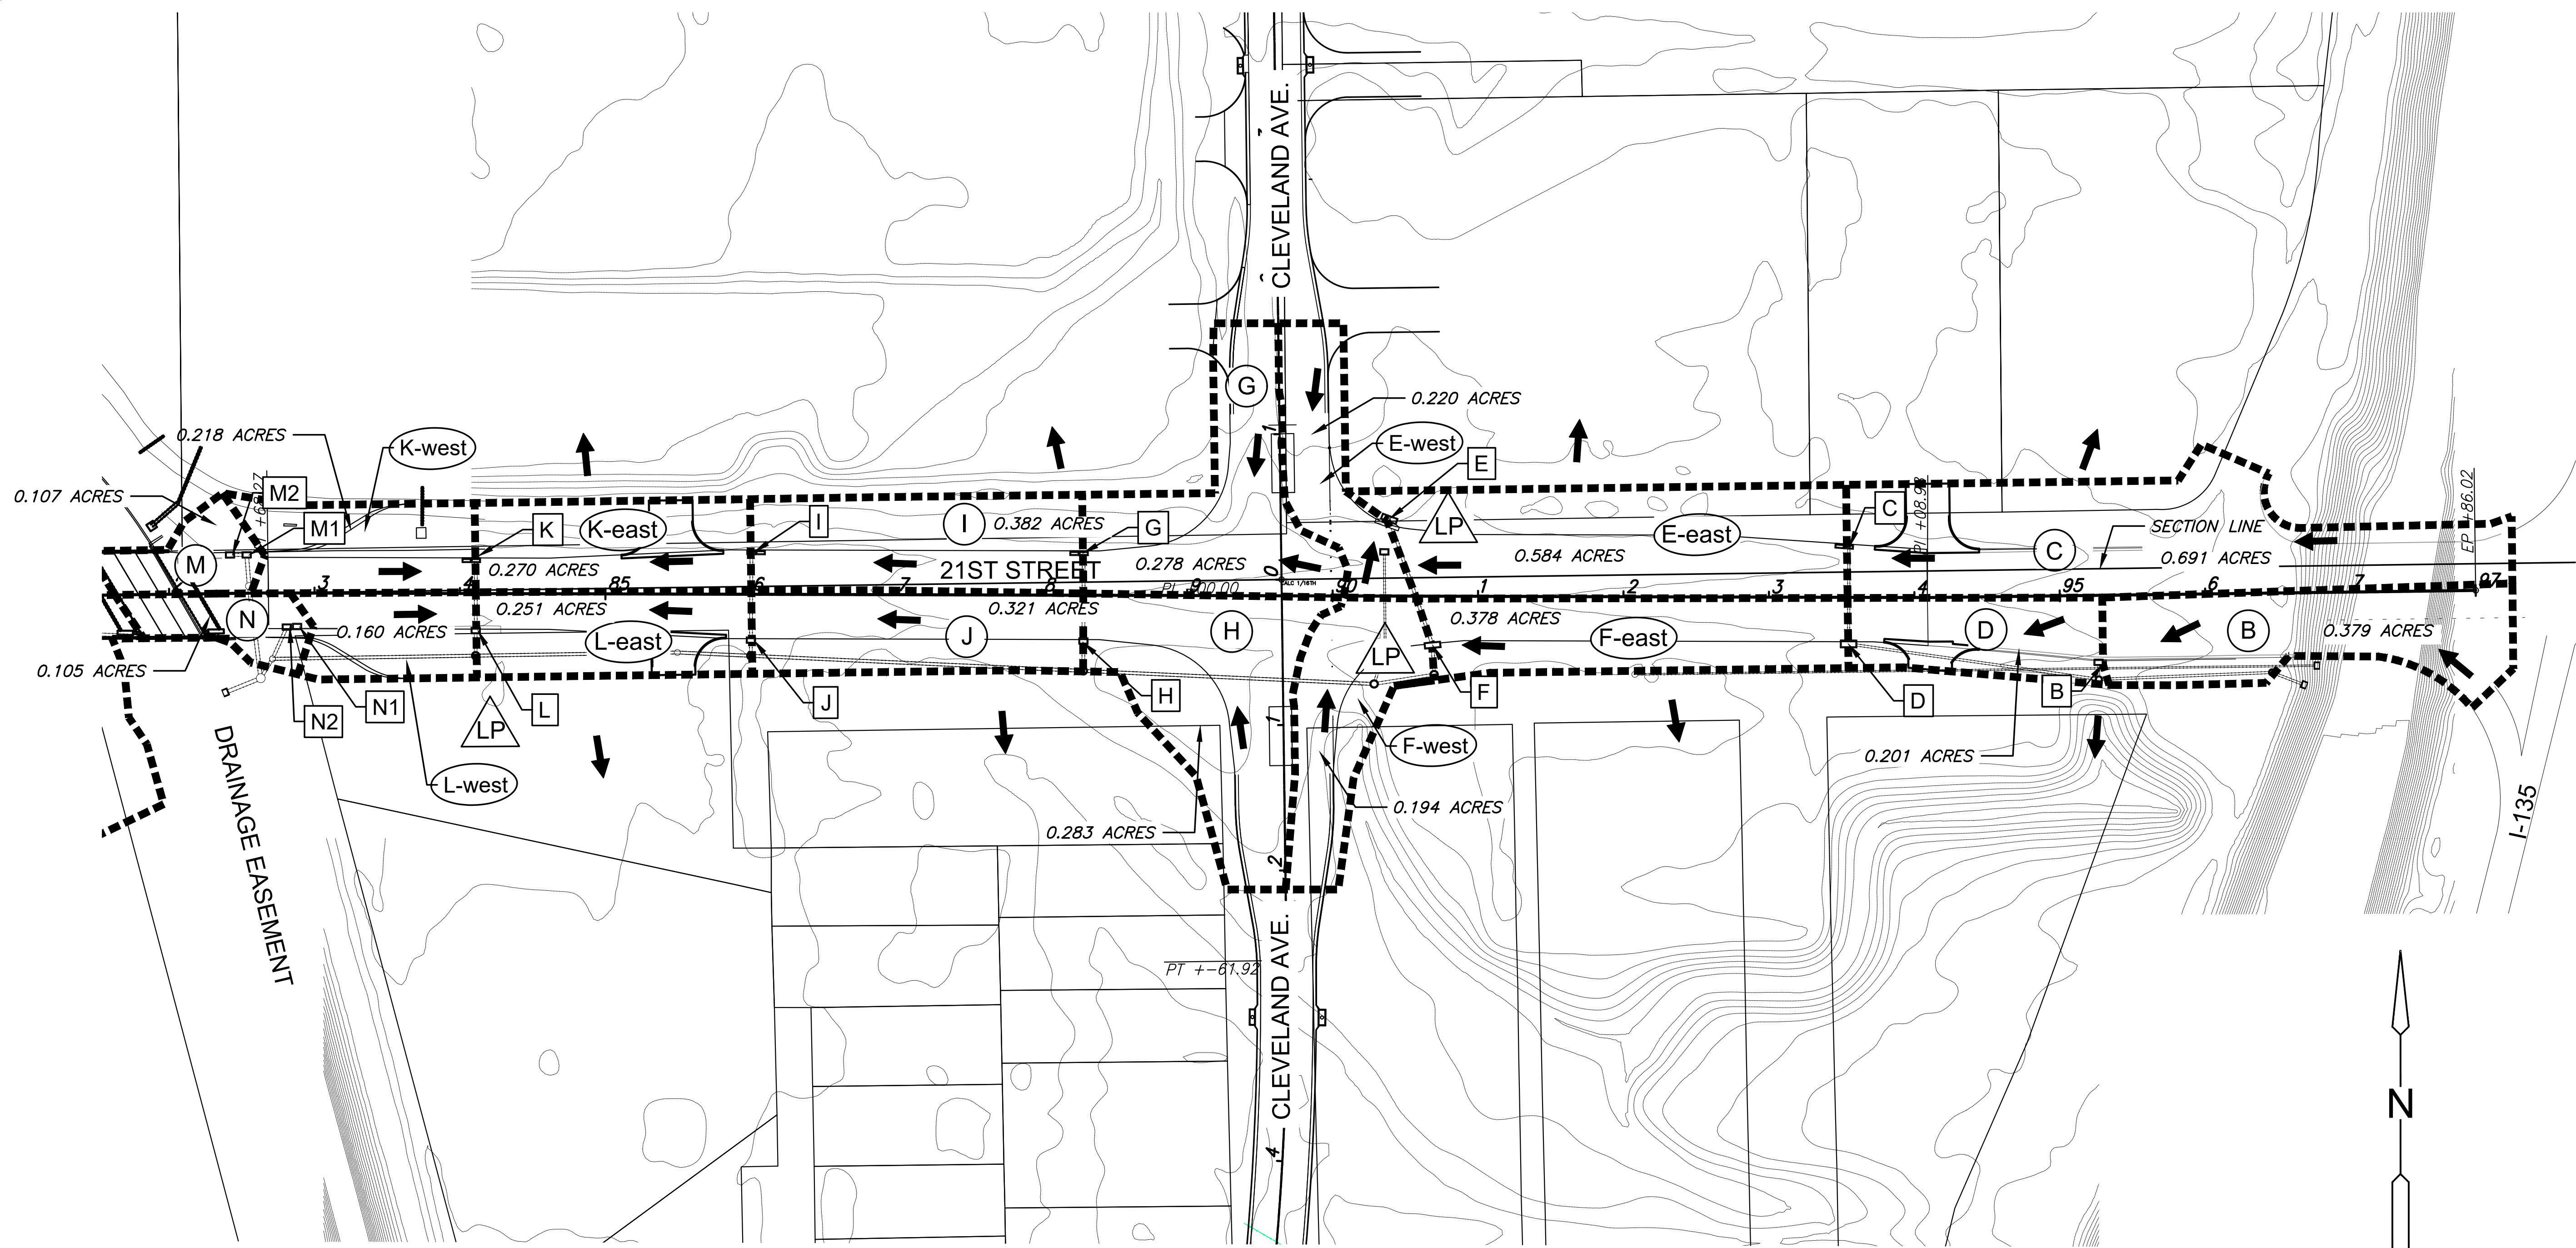

- LEGEND**
- A DRAINAGE BASIN
 - A1 INLET NUMBER
 - DRAINAGE BOUNDARY
 - STORMWATER SEWER
 - FLOW ARROW
 - △ LP LOW POINT

©2022 MKEC Engineering All Rights Reserved www.mkec.com
These drawings and their contents, including, but not limited to, all concepts, designs, & ideas are the exclusive property of MKEC Engineering (MKEC), and may not be used or reproduced in any way without the express consent of MKEC.

DRAINAGE MAP PHASE 1

PROJECT NO.	472-2021-085733	
DATE	12/28/2022	
SCALE	1"=60'	
DESIGNED	DRAWN	CHECKED
SLF	DJL	JRA
NO.	REVISION	DATE
SHEET NO.		
85 OF 92		