


J:\PROJECTS\2021\10\10\0465_COW_21ST STREET FROM MOSLEY TO I-190\002\10465 CAD\REF\MK\EC\05 CIVIL\MODEL\SC\CORRIDOR.DWG
PLOTTED: Wednesday, December 28, 2022 @ 11:15 AM

STATE	PROJECT NO.	YEAR	SHEET NO.	TOTAL SHEETS
KANSAS	472-2021-085733	2022	86	92

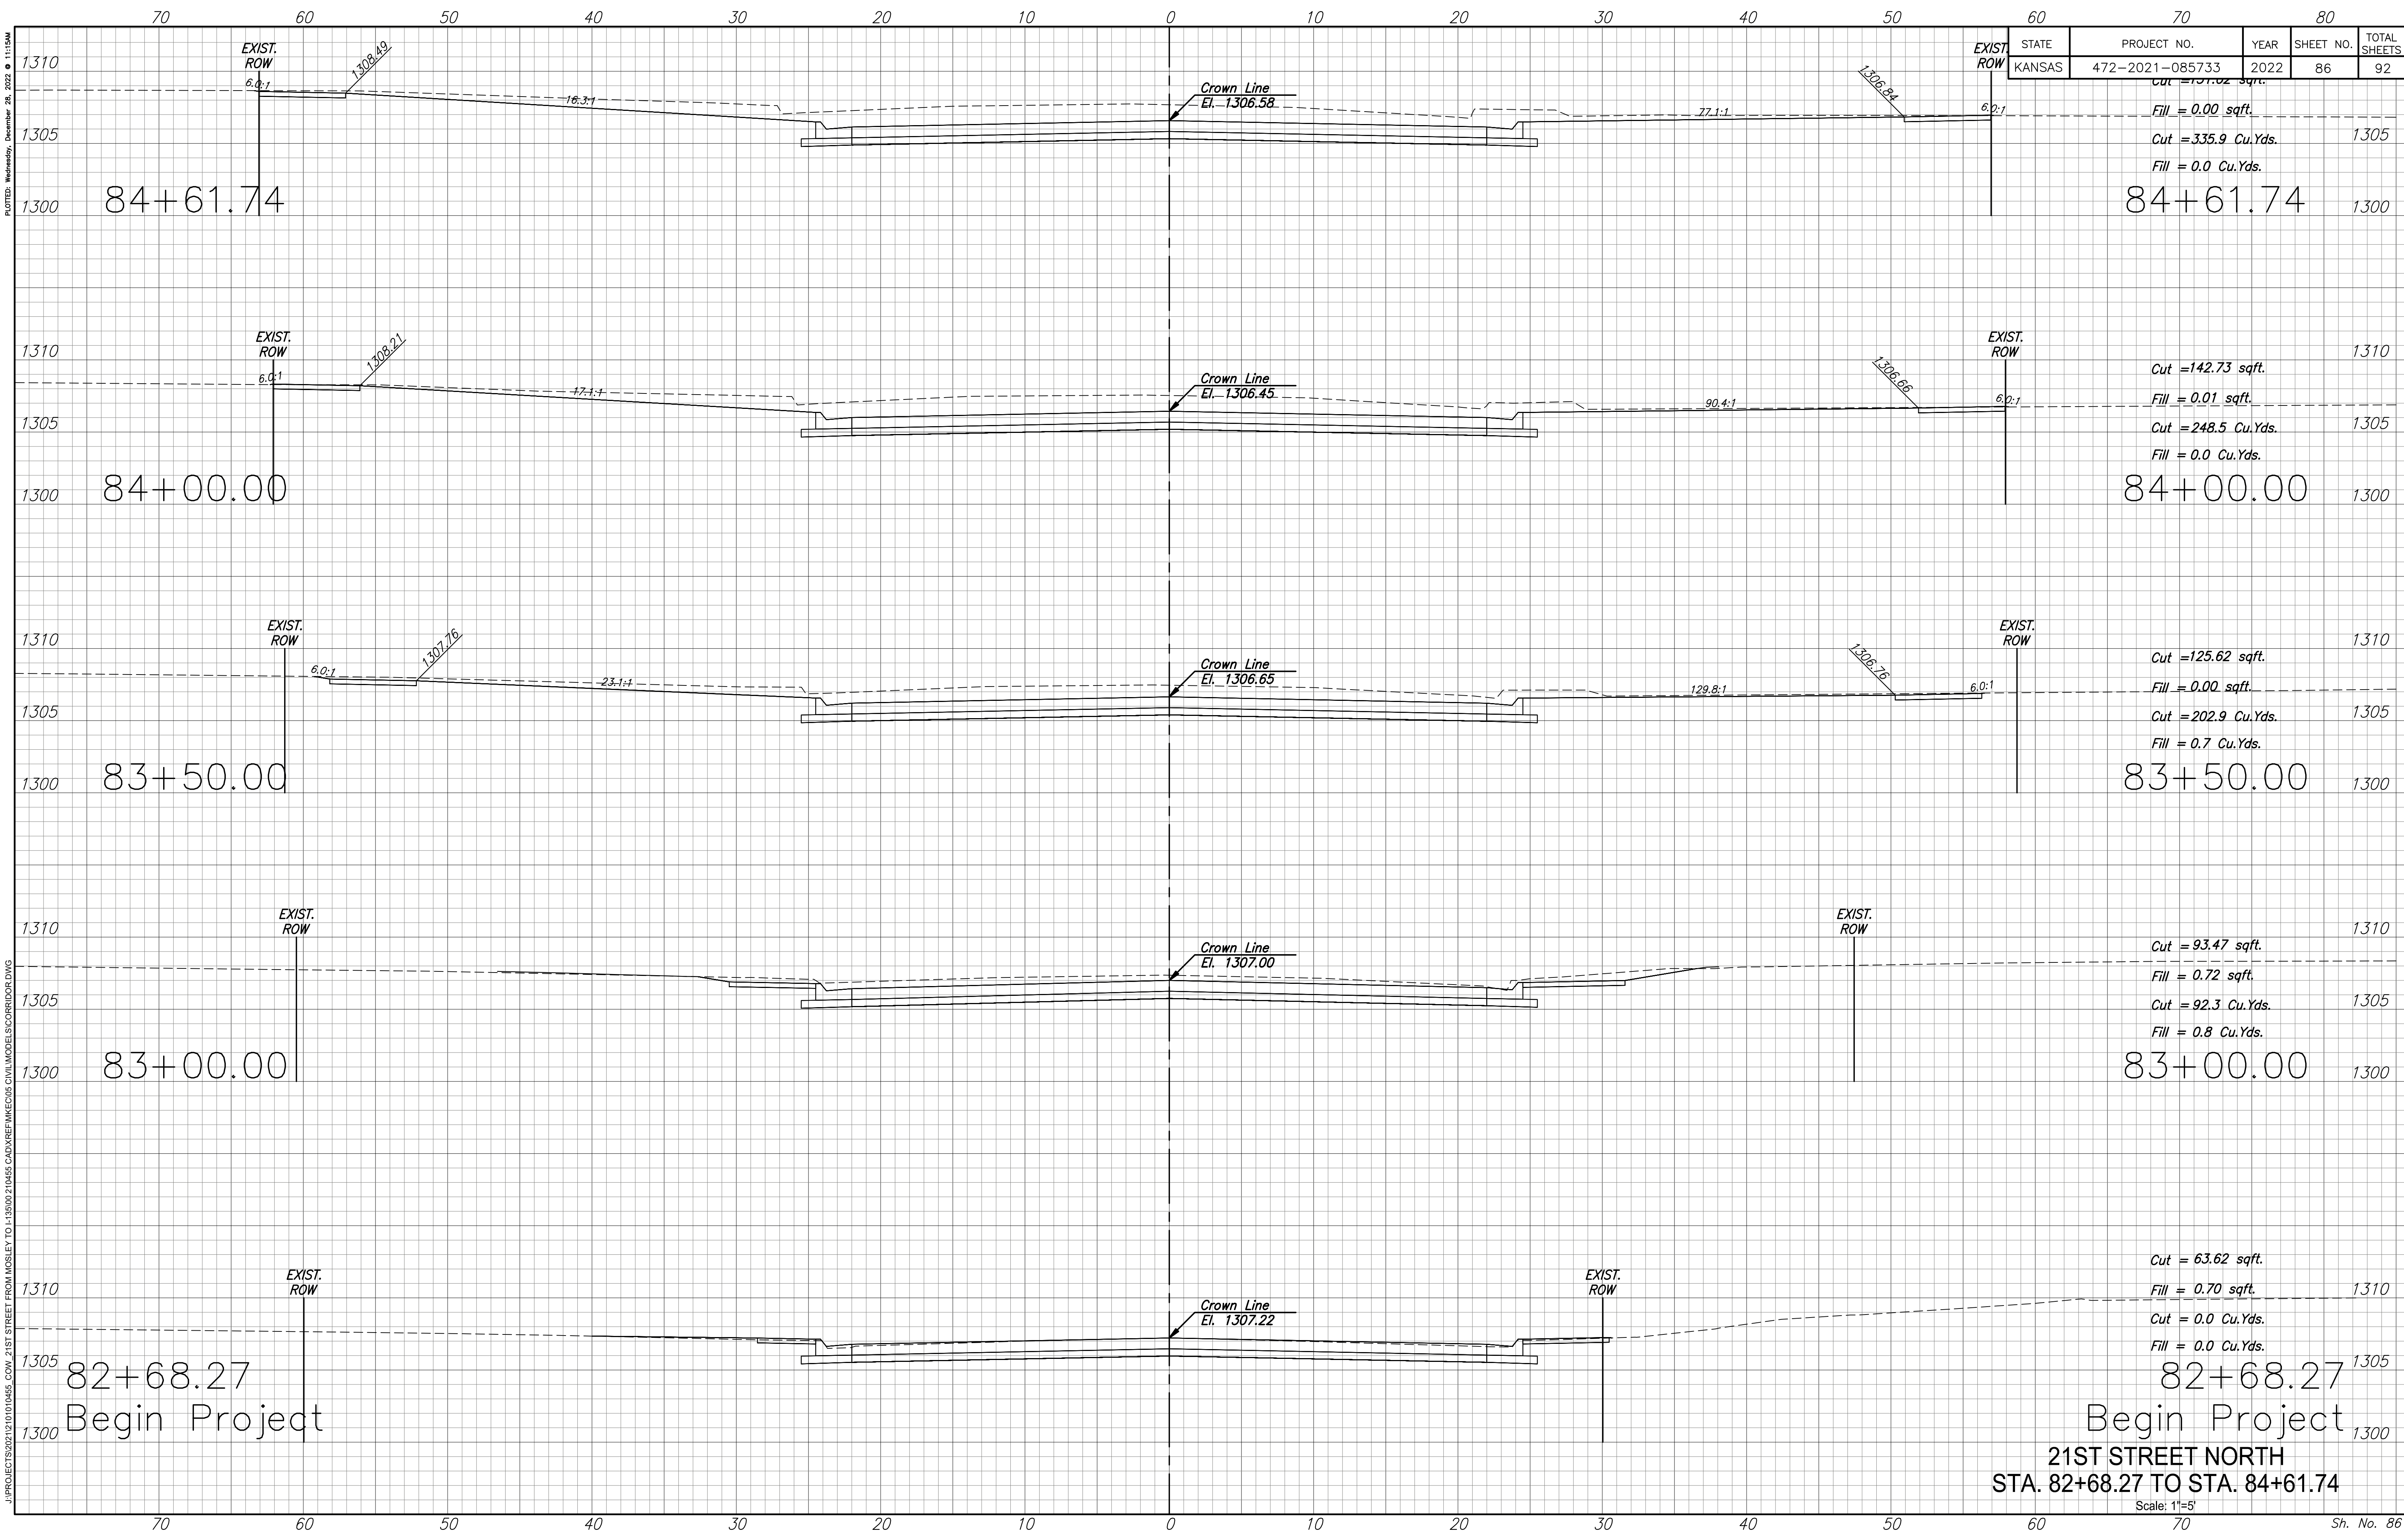

Begin Project
21ST STREET NORTH
STA. 82+68.27 TO STA. 84+61.74
Scale: 1"=5'
Sh. No. 86