


STATE	PROJECT NO.	YEAR	SHEET NO.	TOTAL SHEETS
KANSAS	472-2021-085733	2022	87	92

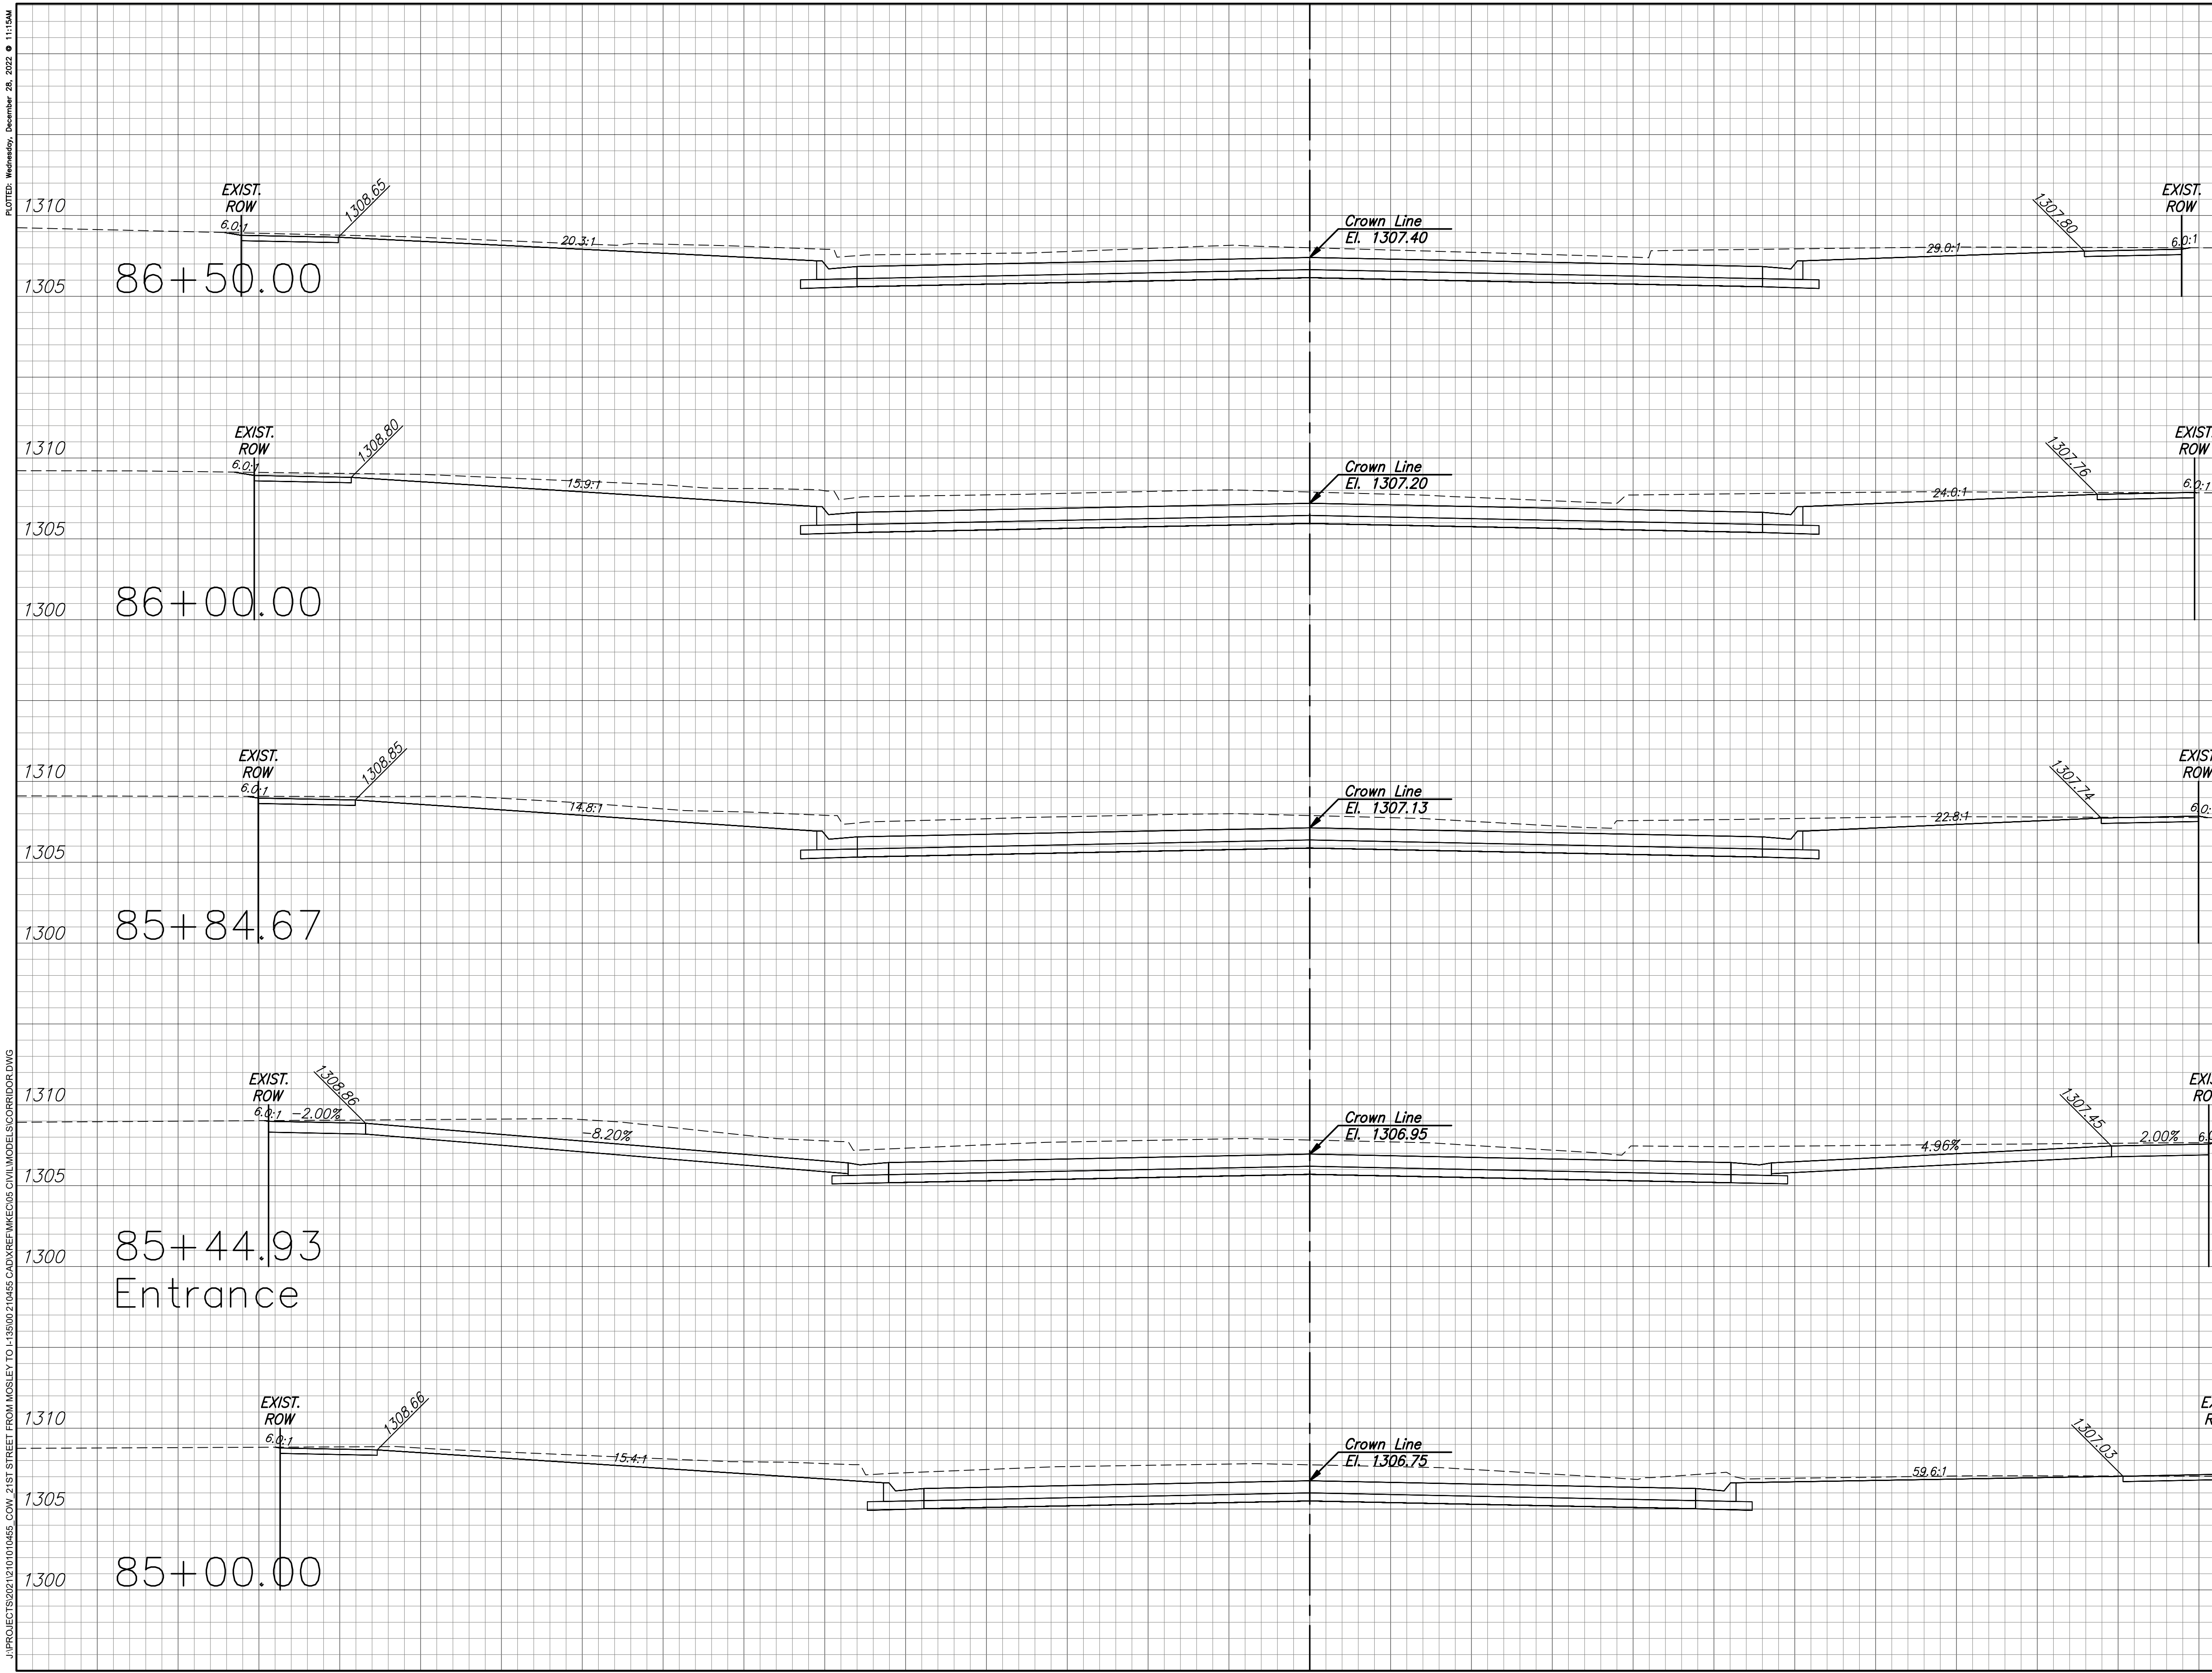

Cut = 149.41 sqft.	1310
Fill = 0.00 sqft.	
Cut = 290.6 Cu.Yds.	1310
Fill = 0.0 Cu.Yds.	
Cut = 164.43 sqft.	1310
Fill = 0.00 sqft.	
Cut = 93.7 Cu.Yds.	1305
Fill = 0.0 Cu.Yds.	
Cut = 165.61 sqft.	1310
Fill = 0.03 sqft.	
Cut = 276.9 Cu.Yds.	1305
Fill = 0.0 Cu.Yds.	
Cut = 210.68 sqft.	1310
Fill = 0.00 sqft.	
Cut = 297.4 Cu.Yds.	1305
Fill = 0.0 Cu.Yds.	
Cut = 146.76 sqft.	1310
Fill = 0.04 sqft.	
Cut = 211.0 Cu.Yds.	1305
Fill = 0.0 Cu.Yds.	

21ST STREET NORTH
STA. 85+00 TO STA. 86+50

Scale: 1"=5'

J:\PROJECTS\2021\12\10\10465_COW_21ST STREET FROM MOSLEY TO L19500 210465 CAD\FREF\MK\EC05 CIVIL\MODEL\SCORRIDOR.DWG
 PLOTTED: Wednesday, December 28, 2022 @ 11:15AM