

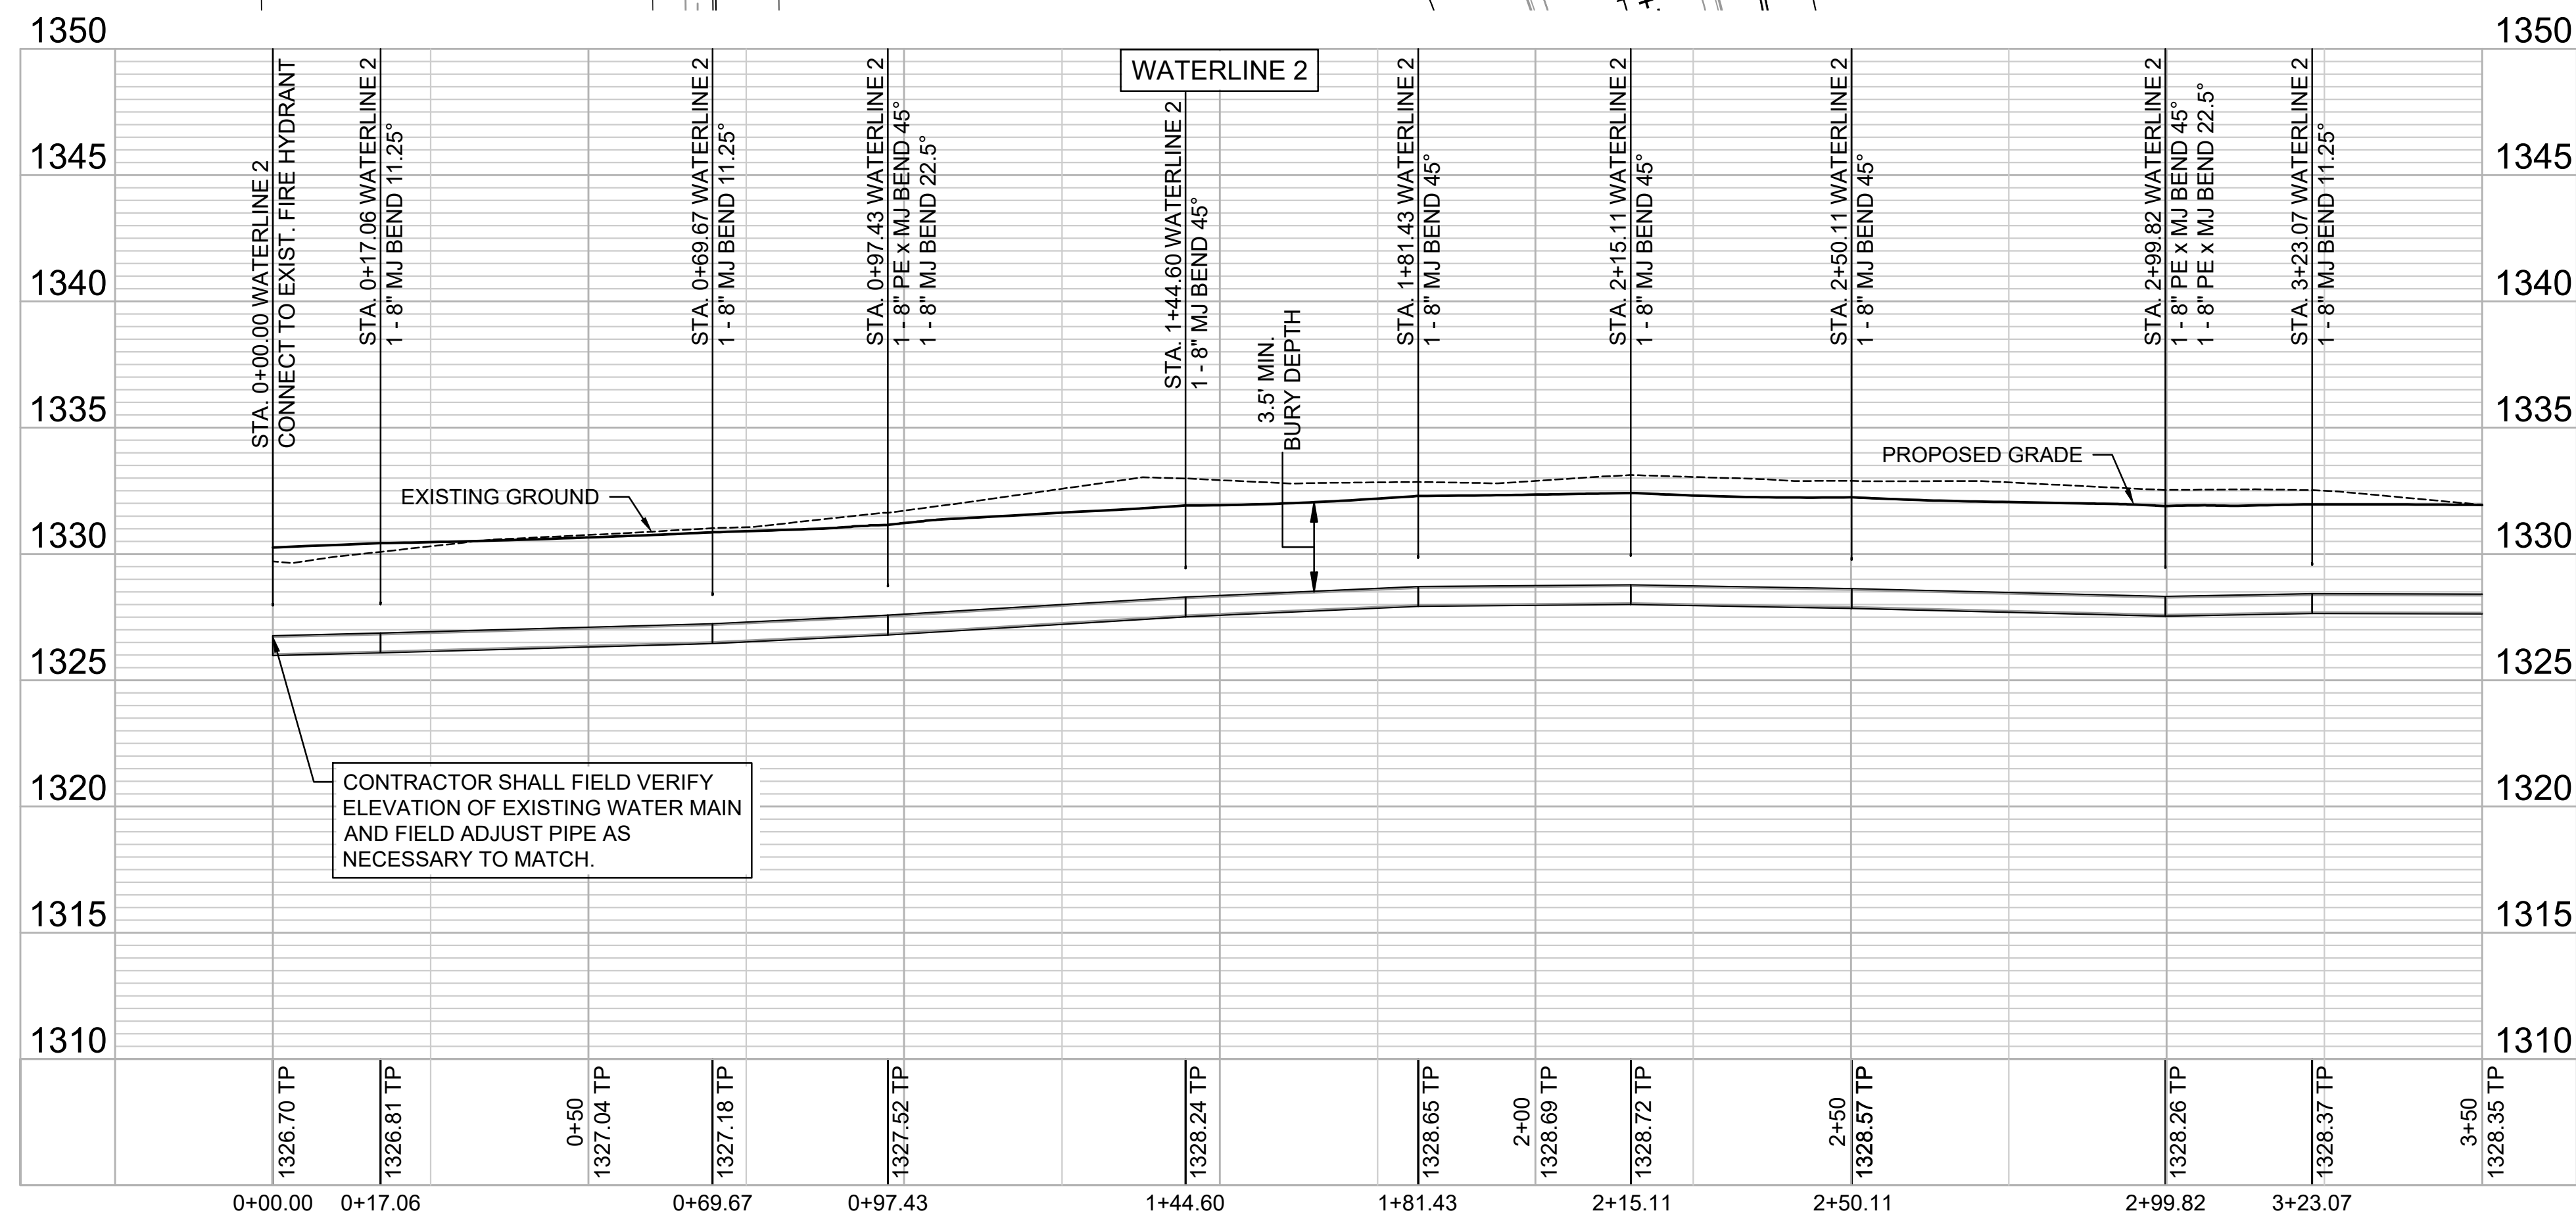
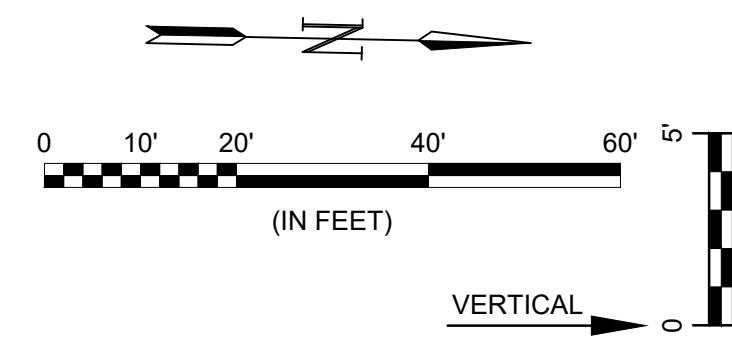


File: L:\2022\22141020 - Bellechase 3rd Addition Phase 4\Drawings\C3D\WATERLINE\WATERLINE 2 (1 OF 3).dwg, Last Save: 1/13/2023 7:51 AM, Last saved by: MCarneraPiedra
 Last plotted by: Carnera-Piedra, Mariela Plot Style: --- Plot Scale: 1:2,584.9 Plot Date: 1/30/2023 4:31 PM Plotter used: None

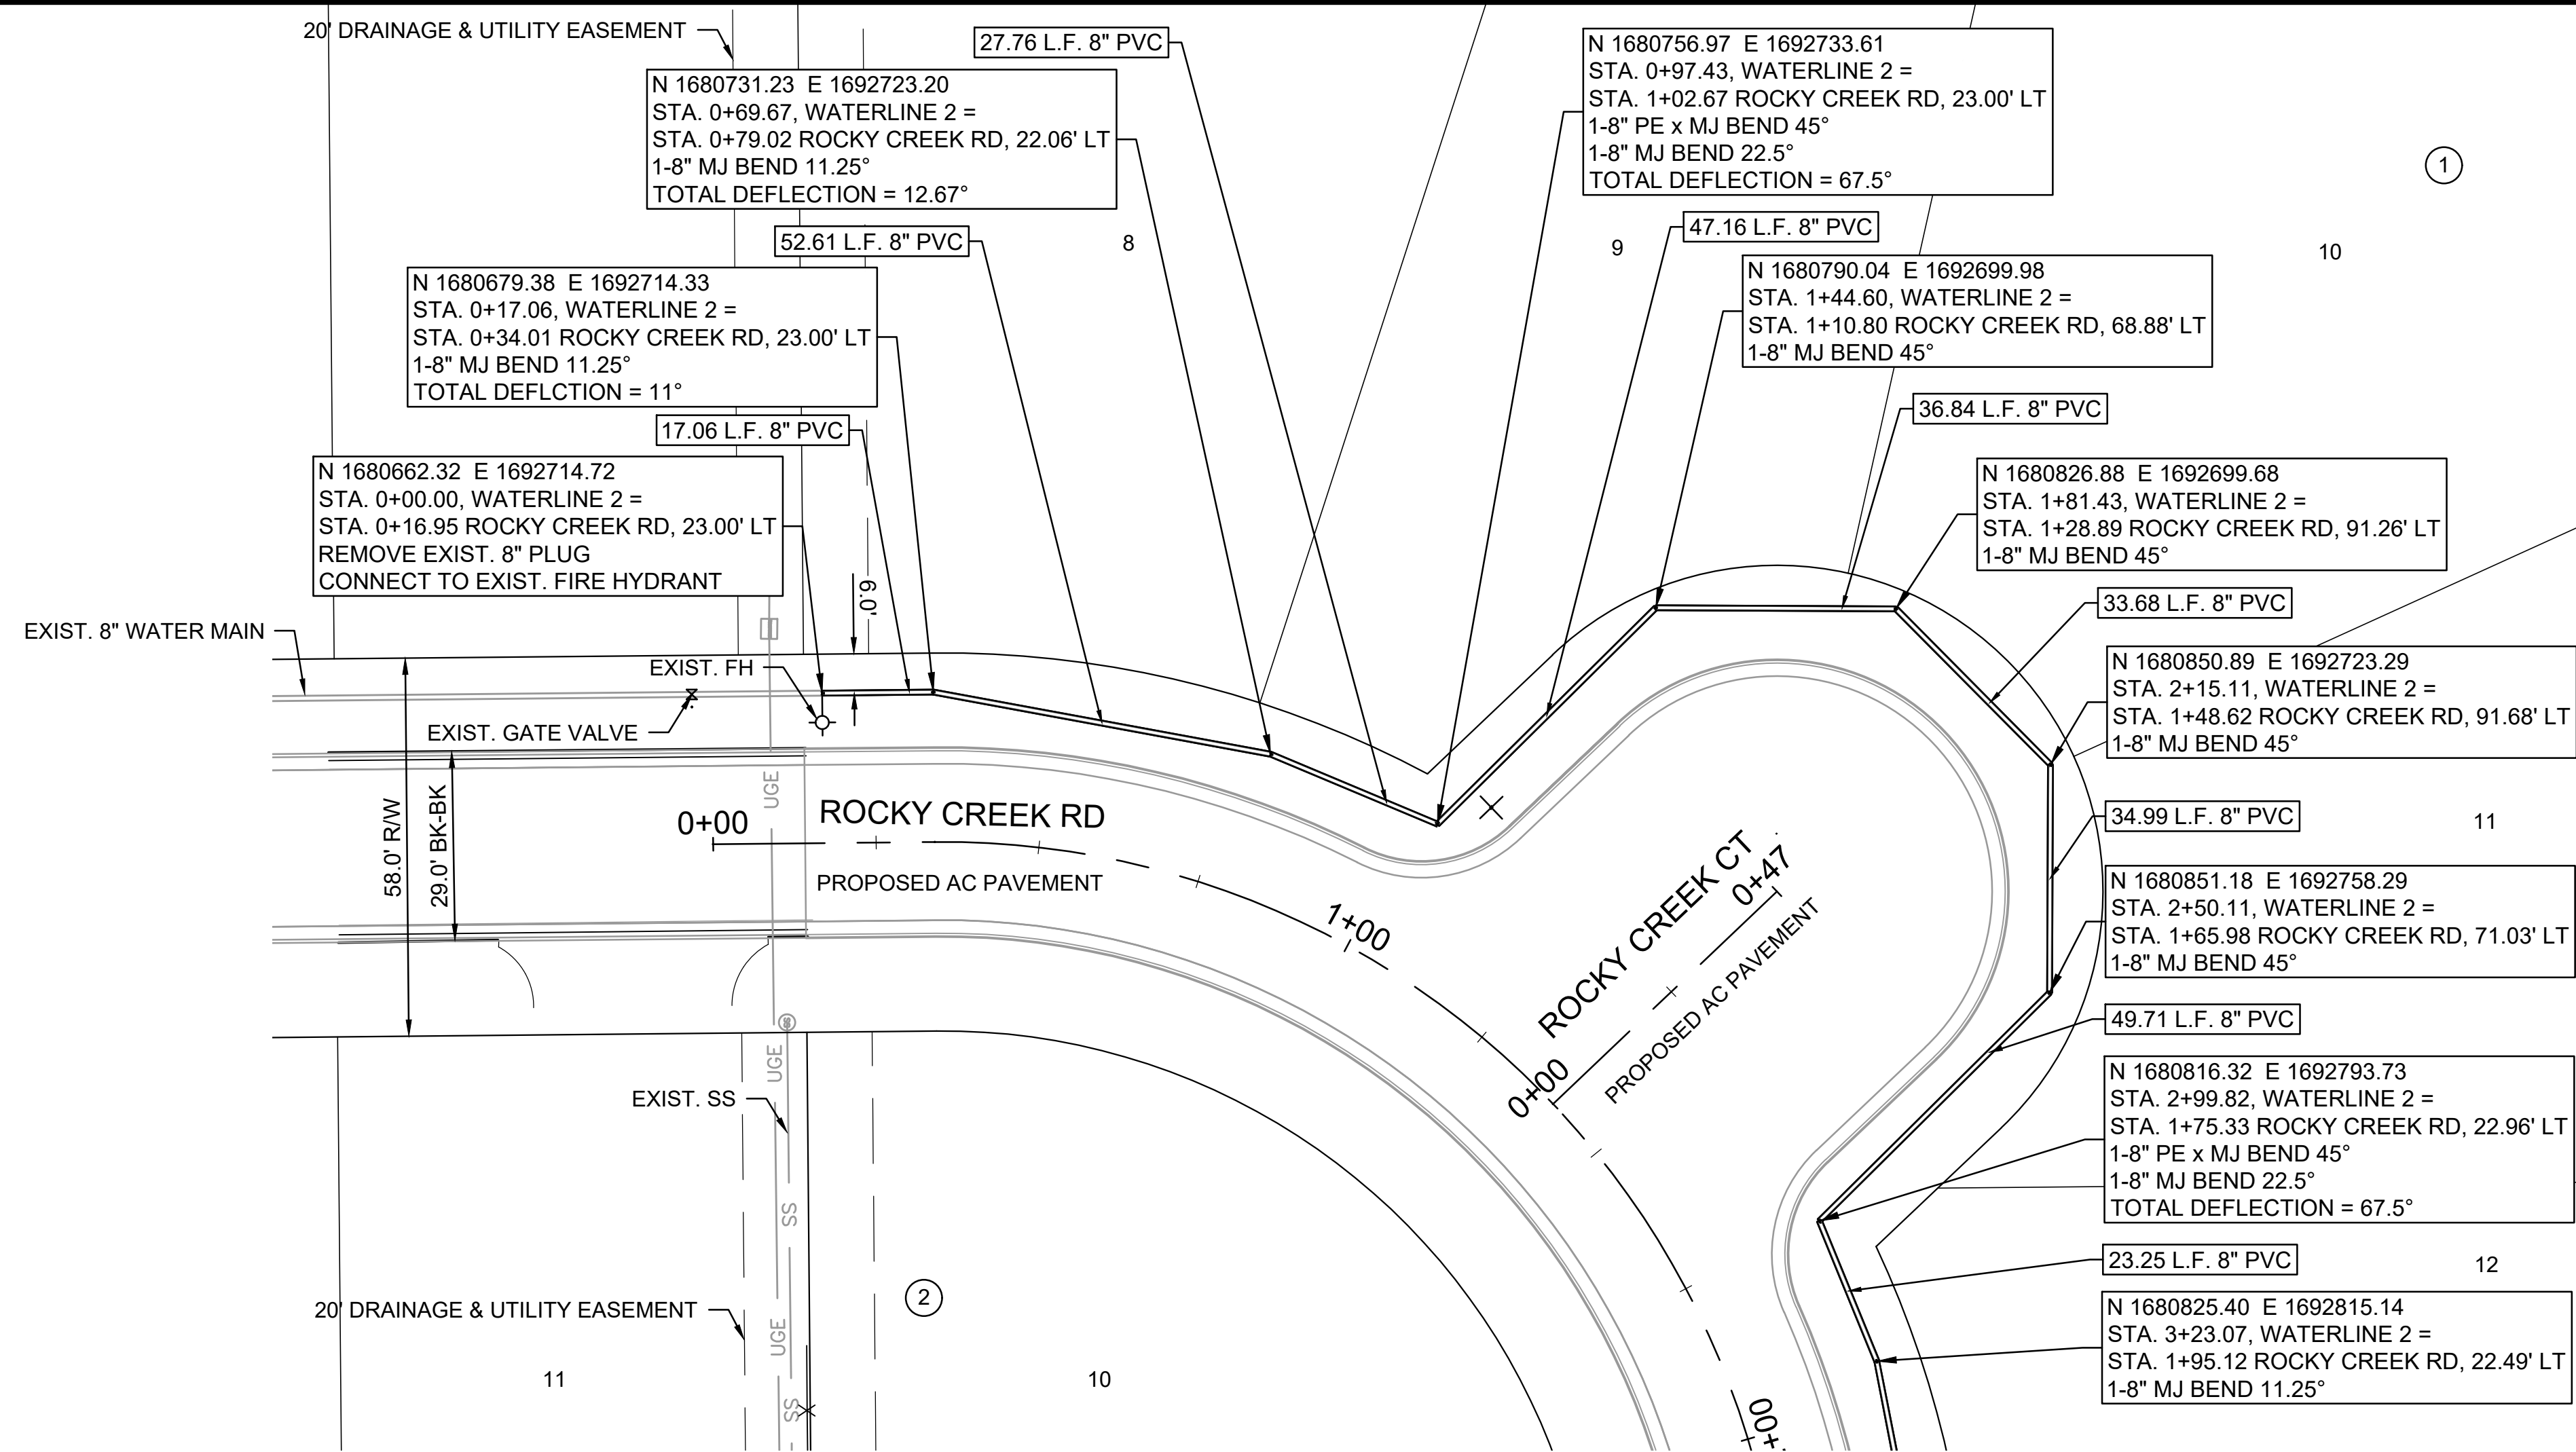

© 2022 GARVER, LLC
 THIS DOCUMENT, ALONG WITH THE IDEAS AND DESIGNS CONVEYED HEREIN, SHALL BE CONSIDERED INSTRUMENTS OF PROFESSIONAL SERVICE AND ARE PROPERTY OF GARVER, LLC. ANY USE, REPRODUCTION, OR DISTRIBUTION OF THIS DOCUMENT, ALONG WITH THE IDEAS AND DESIGN CONTAINED HEREIN, IS PROHIBITED UNLESS AUTHORIZED IN WRITING BY GARVER, LLC OR EXPLICITLY ALLOWED IN THE GOVERNING PROFESSIONAL SERVICES AGREEMENT FOR THIS WORK.

1995 Midfield Road
 Wichita, KS 67209
 (316) 264-8008

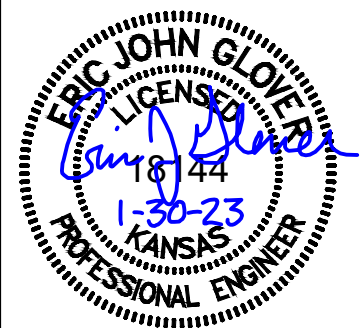

REV.	DATE	DESCRIPTION	BY



CITY OF WICHITA
 WICHITA, KANSAS
 BELLECHASE THIRD
 ADDITION PHASE 4
 WATERLINE

WATERLINE 2
 (1 OF 3)

JOB NO.: 22T41020
 DATE: JAN. 2023
 DESIGNED BY: EJC
 DRAWN BY: MCP

BAR IS ONE INCH ON ORIGINAL DRAWING
 IF NOT ONE INCH ON THIS SHEET, ADJUST SCALES ACCORDINGLY.

DRAWING NUMBER

SHEET NUMBER **5** OF **16**