

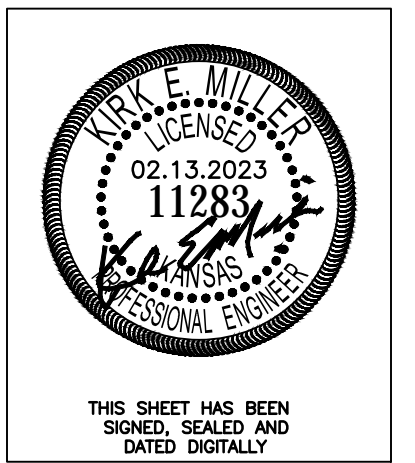


LINE 1

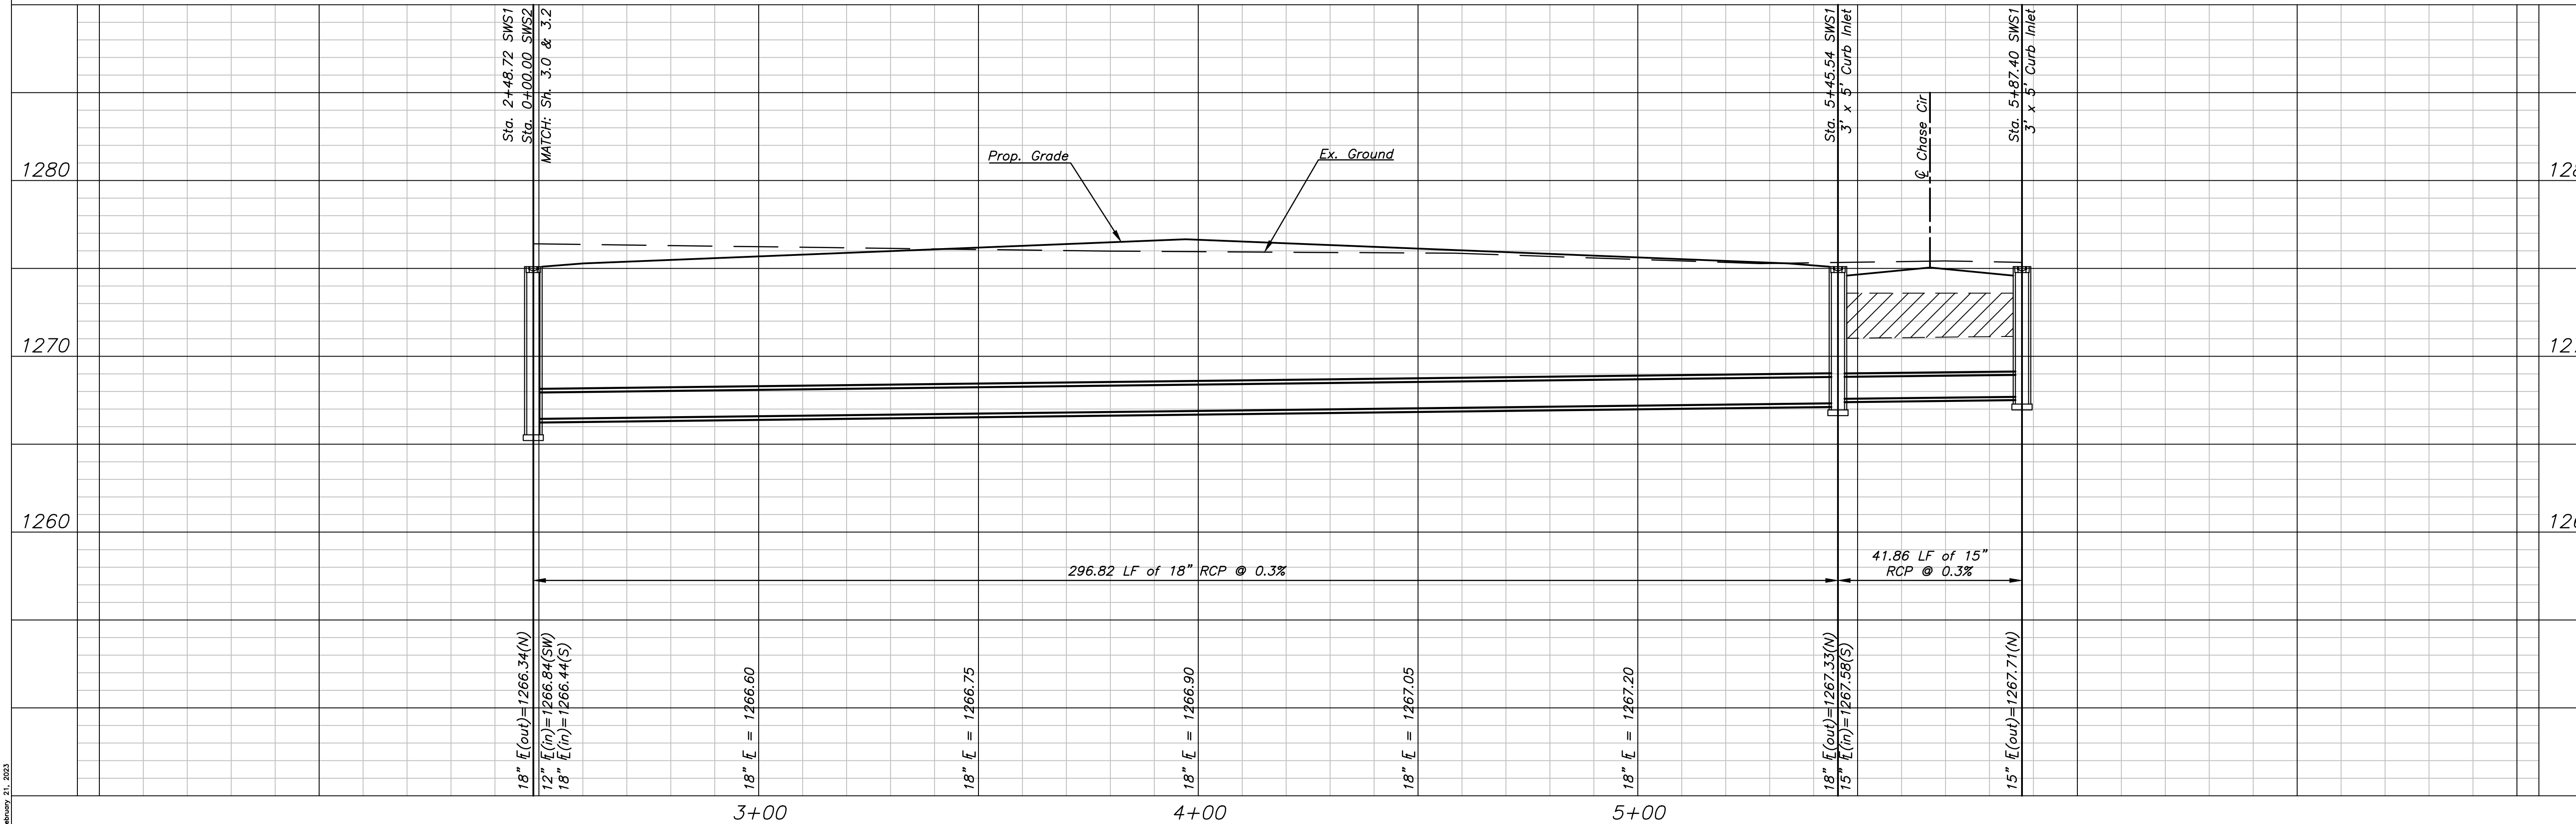

THIS SHEET HAS BEEN SIGNED, SEALED AND DATED DIGITALLY

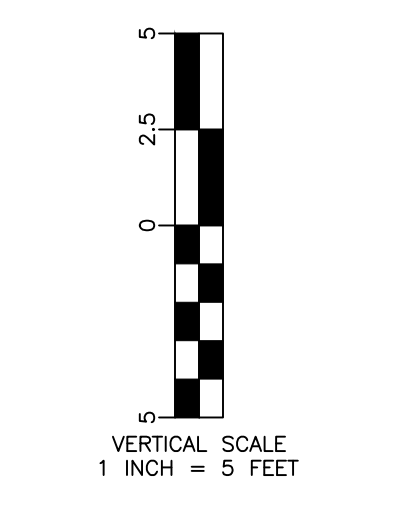

VERTICAL SCALE  
1 INCH = 5 FEET

HORIZONTAL SCALE  
1 INCH = 20 FEET

Fox Run 2nd Addition  
SWS1 Plan & Profile  
Wichita, Kansas



KEM PROJ. 21036 DATE 02.2023 SHEET 3.1  
DESIGN KEM DRAWN ZJS

February 21, 2023