
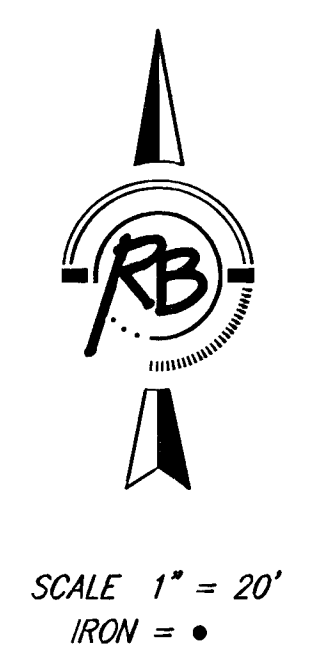
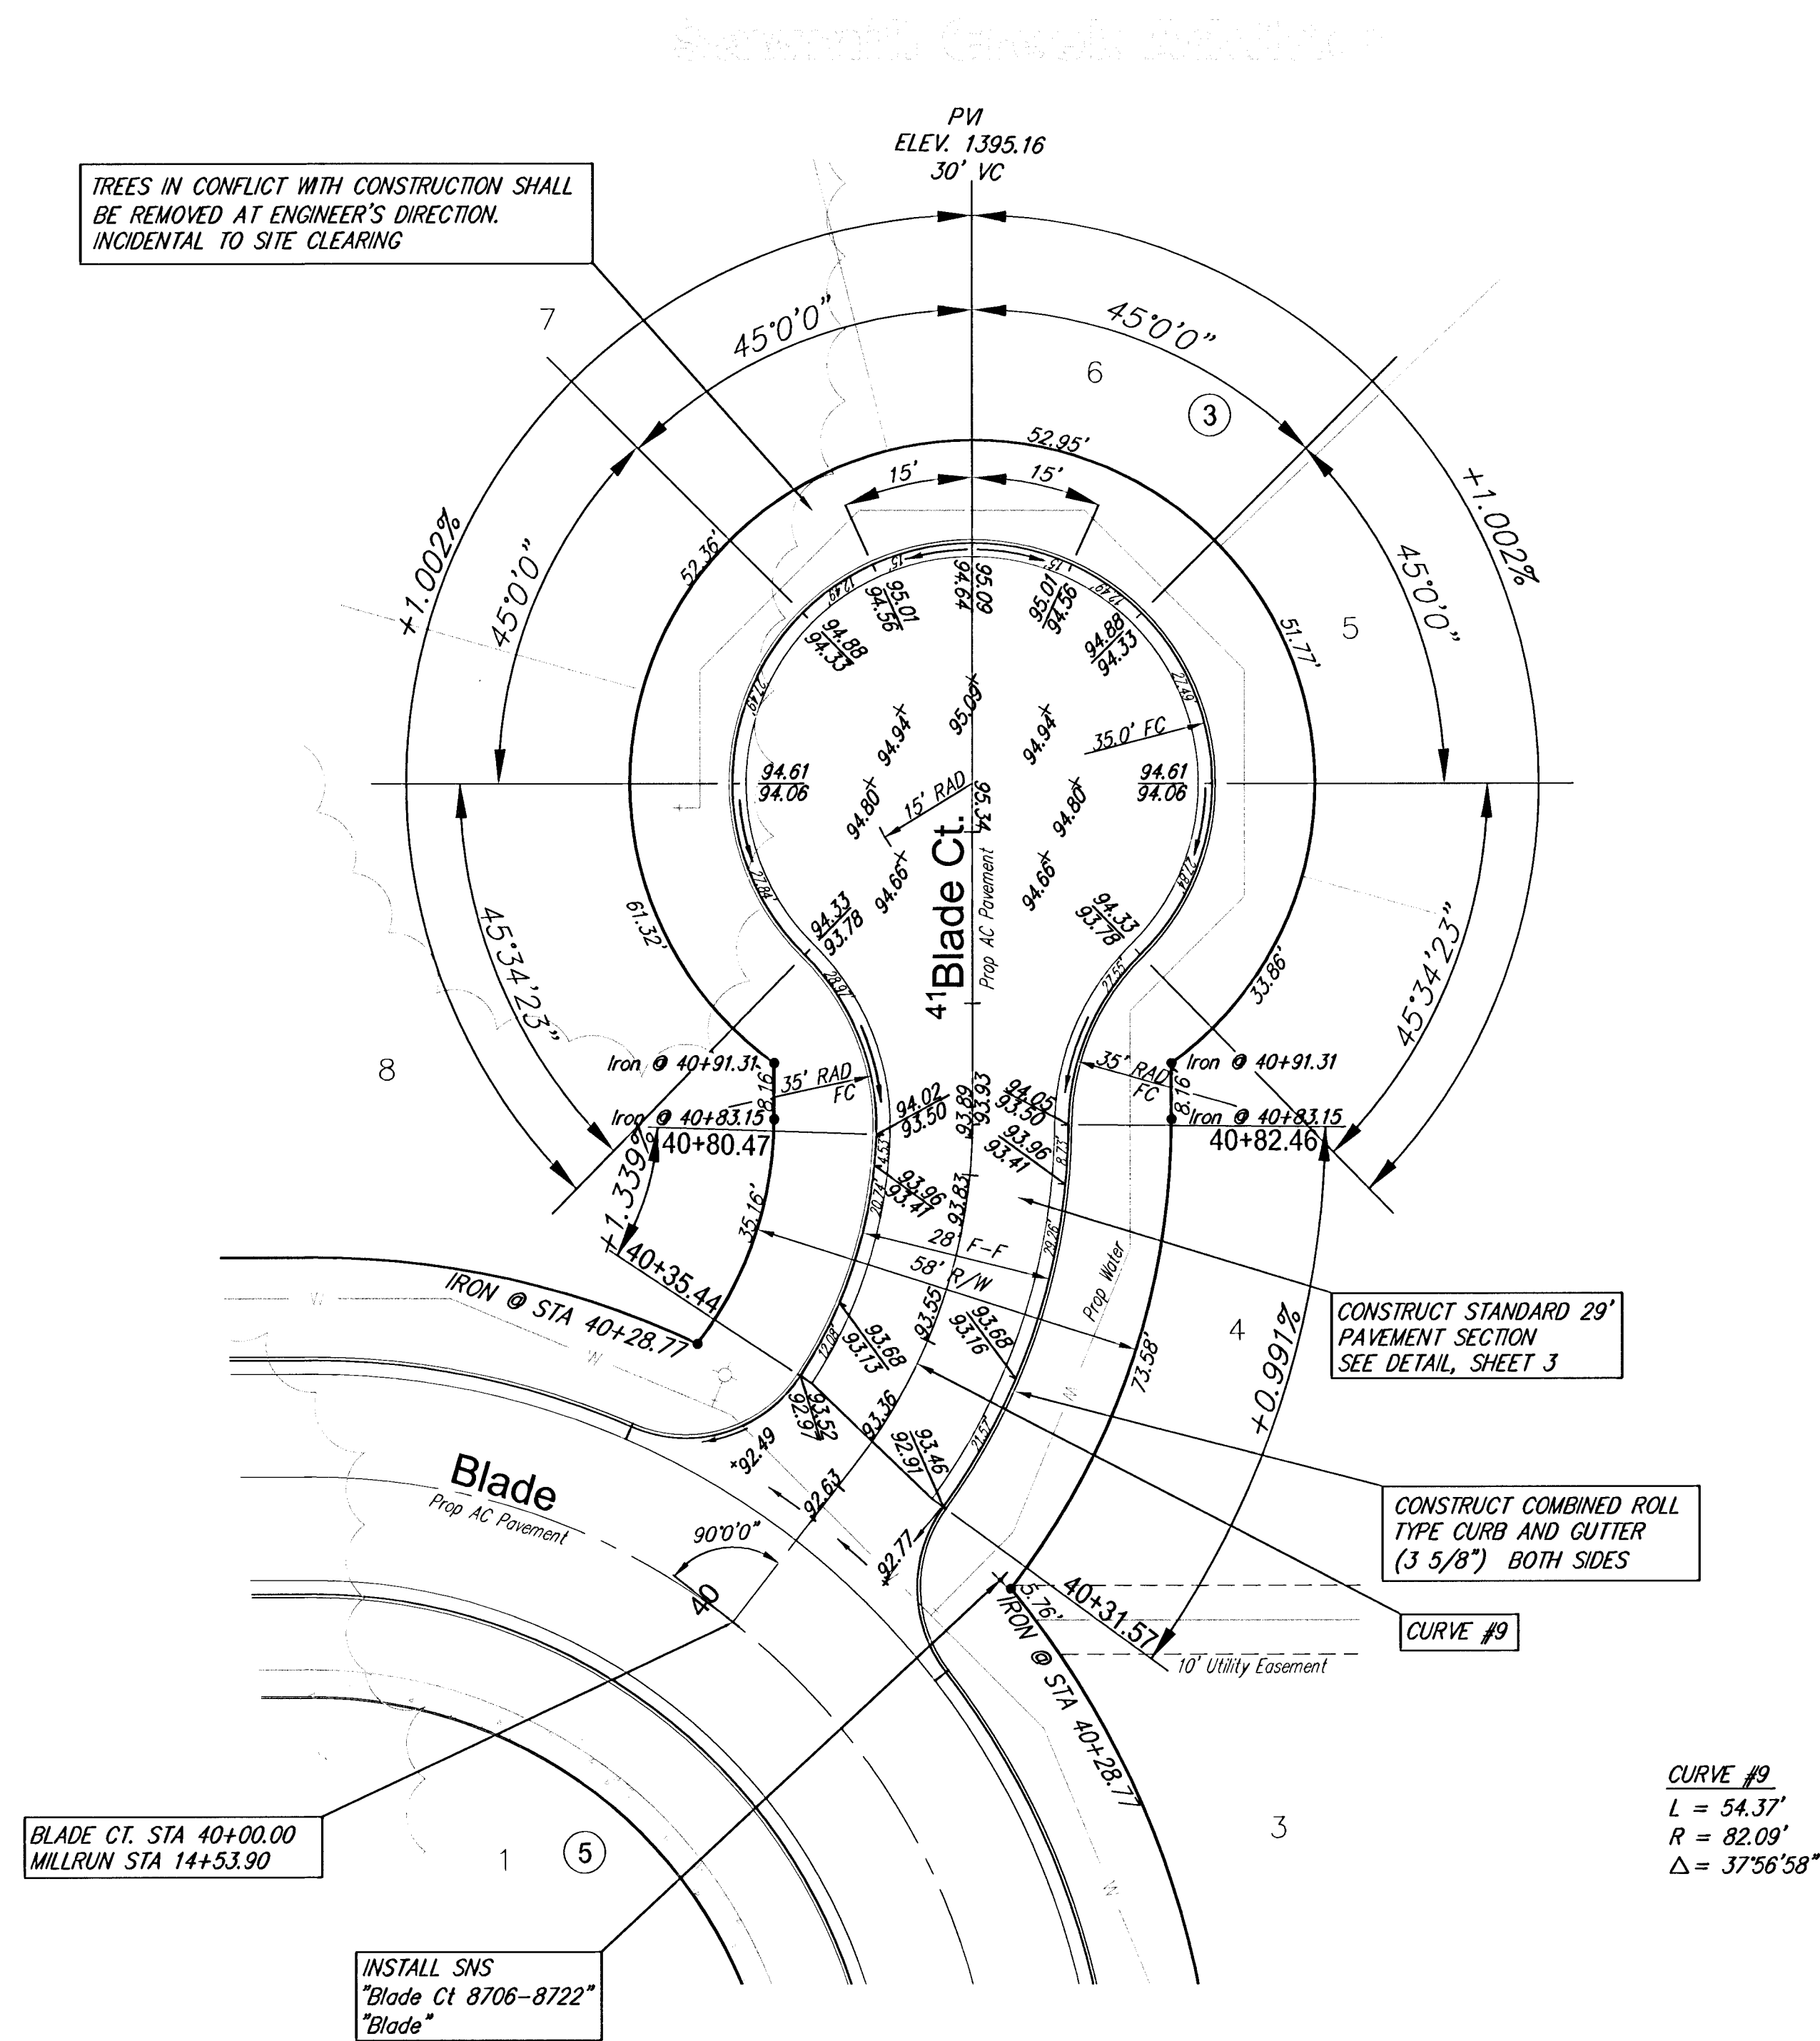


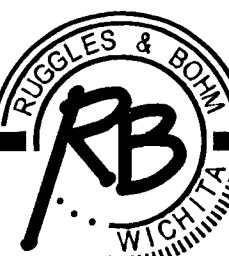

NOTE: ROLL TYPE CURB AND GUTTER TO BE CONSTRUCTED ALONG PAVEMENT DEPICTED ON THIS SHEET

SAWMILL CREEK ADDITION BLADE COURT WICHITA, KANSAS			
 Ruggles & Bohm, P.A. Engineering, Surveying, Land Planning 924 North Main Wichita, Kansas 67203 www.rbkansas.com (318) 264-8008 (318) 264-4621 fax E-mail: info@rbkansas.com	DESIGN AML	SHEET 10 OF 38	
	DRAWN AML		
	REVIEW		
	UTILITY		
DRAWING FILE Paving {Blade Ct.}	PROJECT NUMBER 472-84123	DATE Jan. 17, 2005	