


No.	Street and Station	From CL	Description	Elevation
3	Scrappy, Sta. 23+42.21	14.50' Lt.	Top of W curb of Scrappy PC	

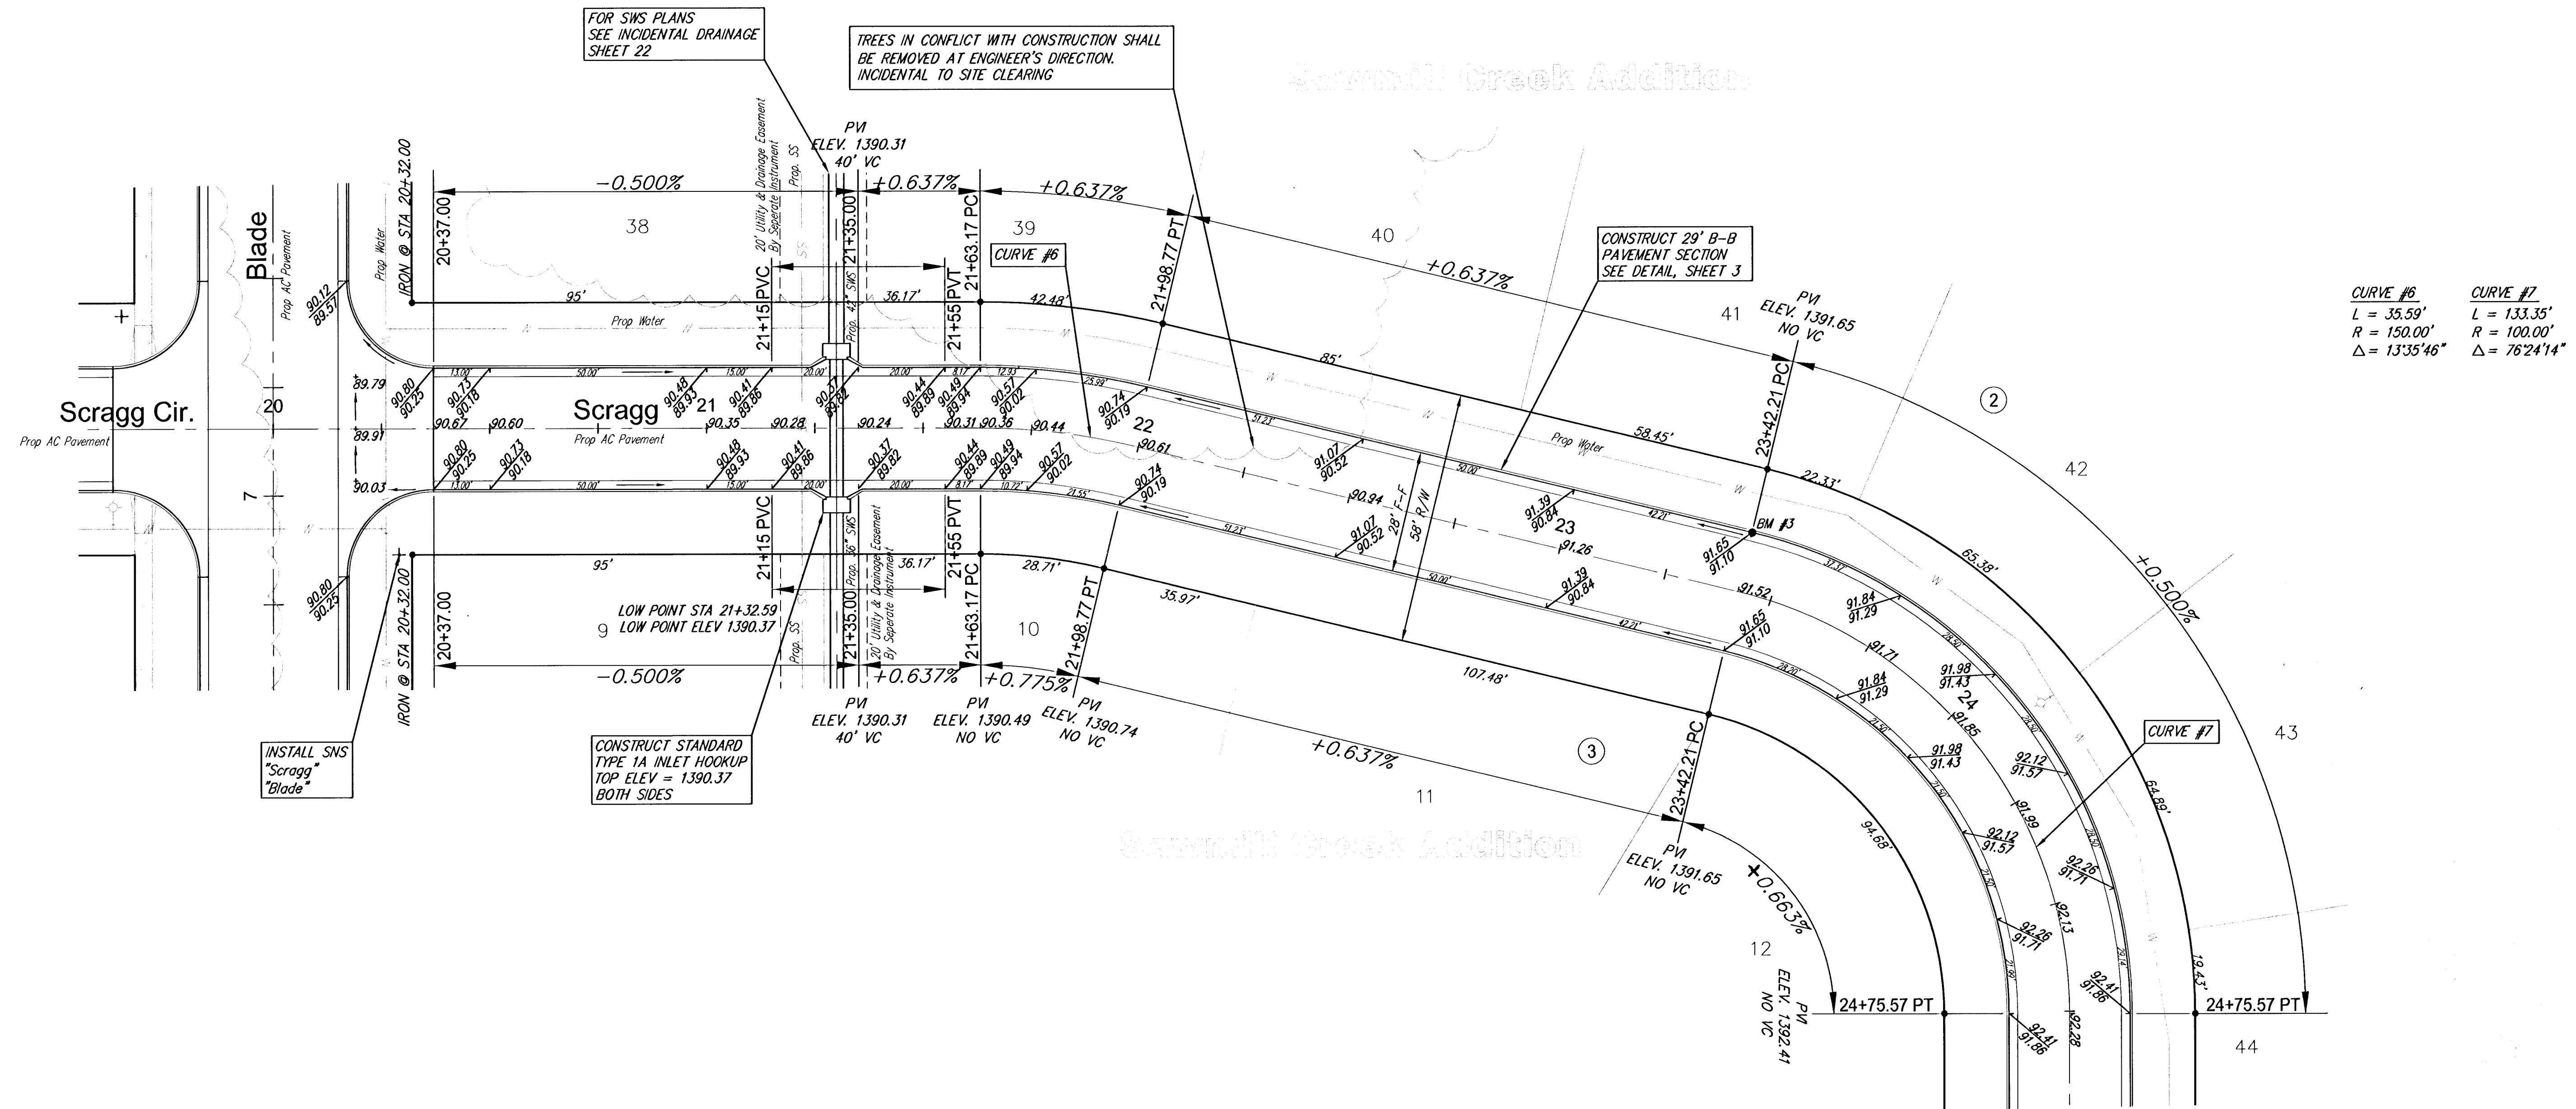

NOTE: ROLL TYPE CURB AND
GUTTER TO BE CONSTRUCTED ALONG
PAVEMENT DEPICTED ON THIS SHEET

		SAWMILL CREEK ADDITION Scragg WICHITA, KANSAS	
Ruggles & Bohm, P.A. <i>Engineering, Surveying, Land Planning</i> 924 North Main (316) 284-8009 Wichita, Kansas 67203 (316) 284-4621 fax www.rtbkansas.com E-mail: info@rtbkansas.com		DESIGN AML DRAWN AML REVIEW UTILITY	FILED 2006 SHEET OF 38
DRAWING FILE Paving {Scragg 01}	PROJECT NUMBER 472-84123	DATE Jan. 17, 2005	