


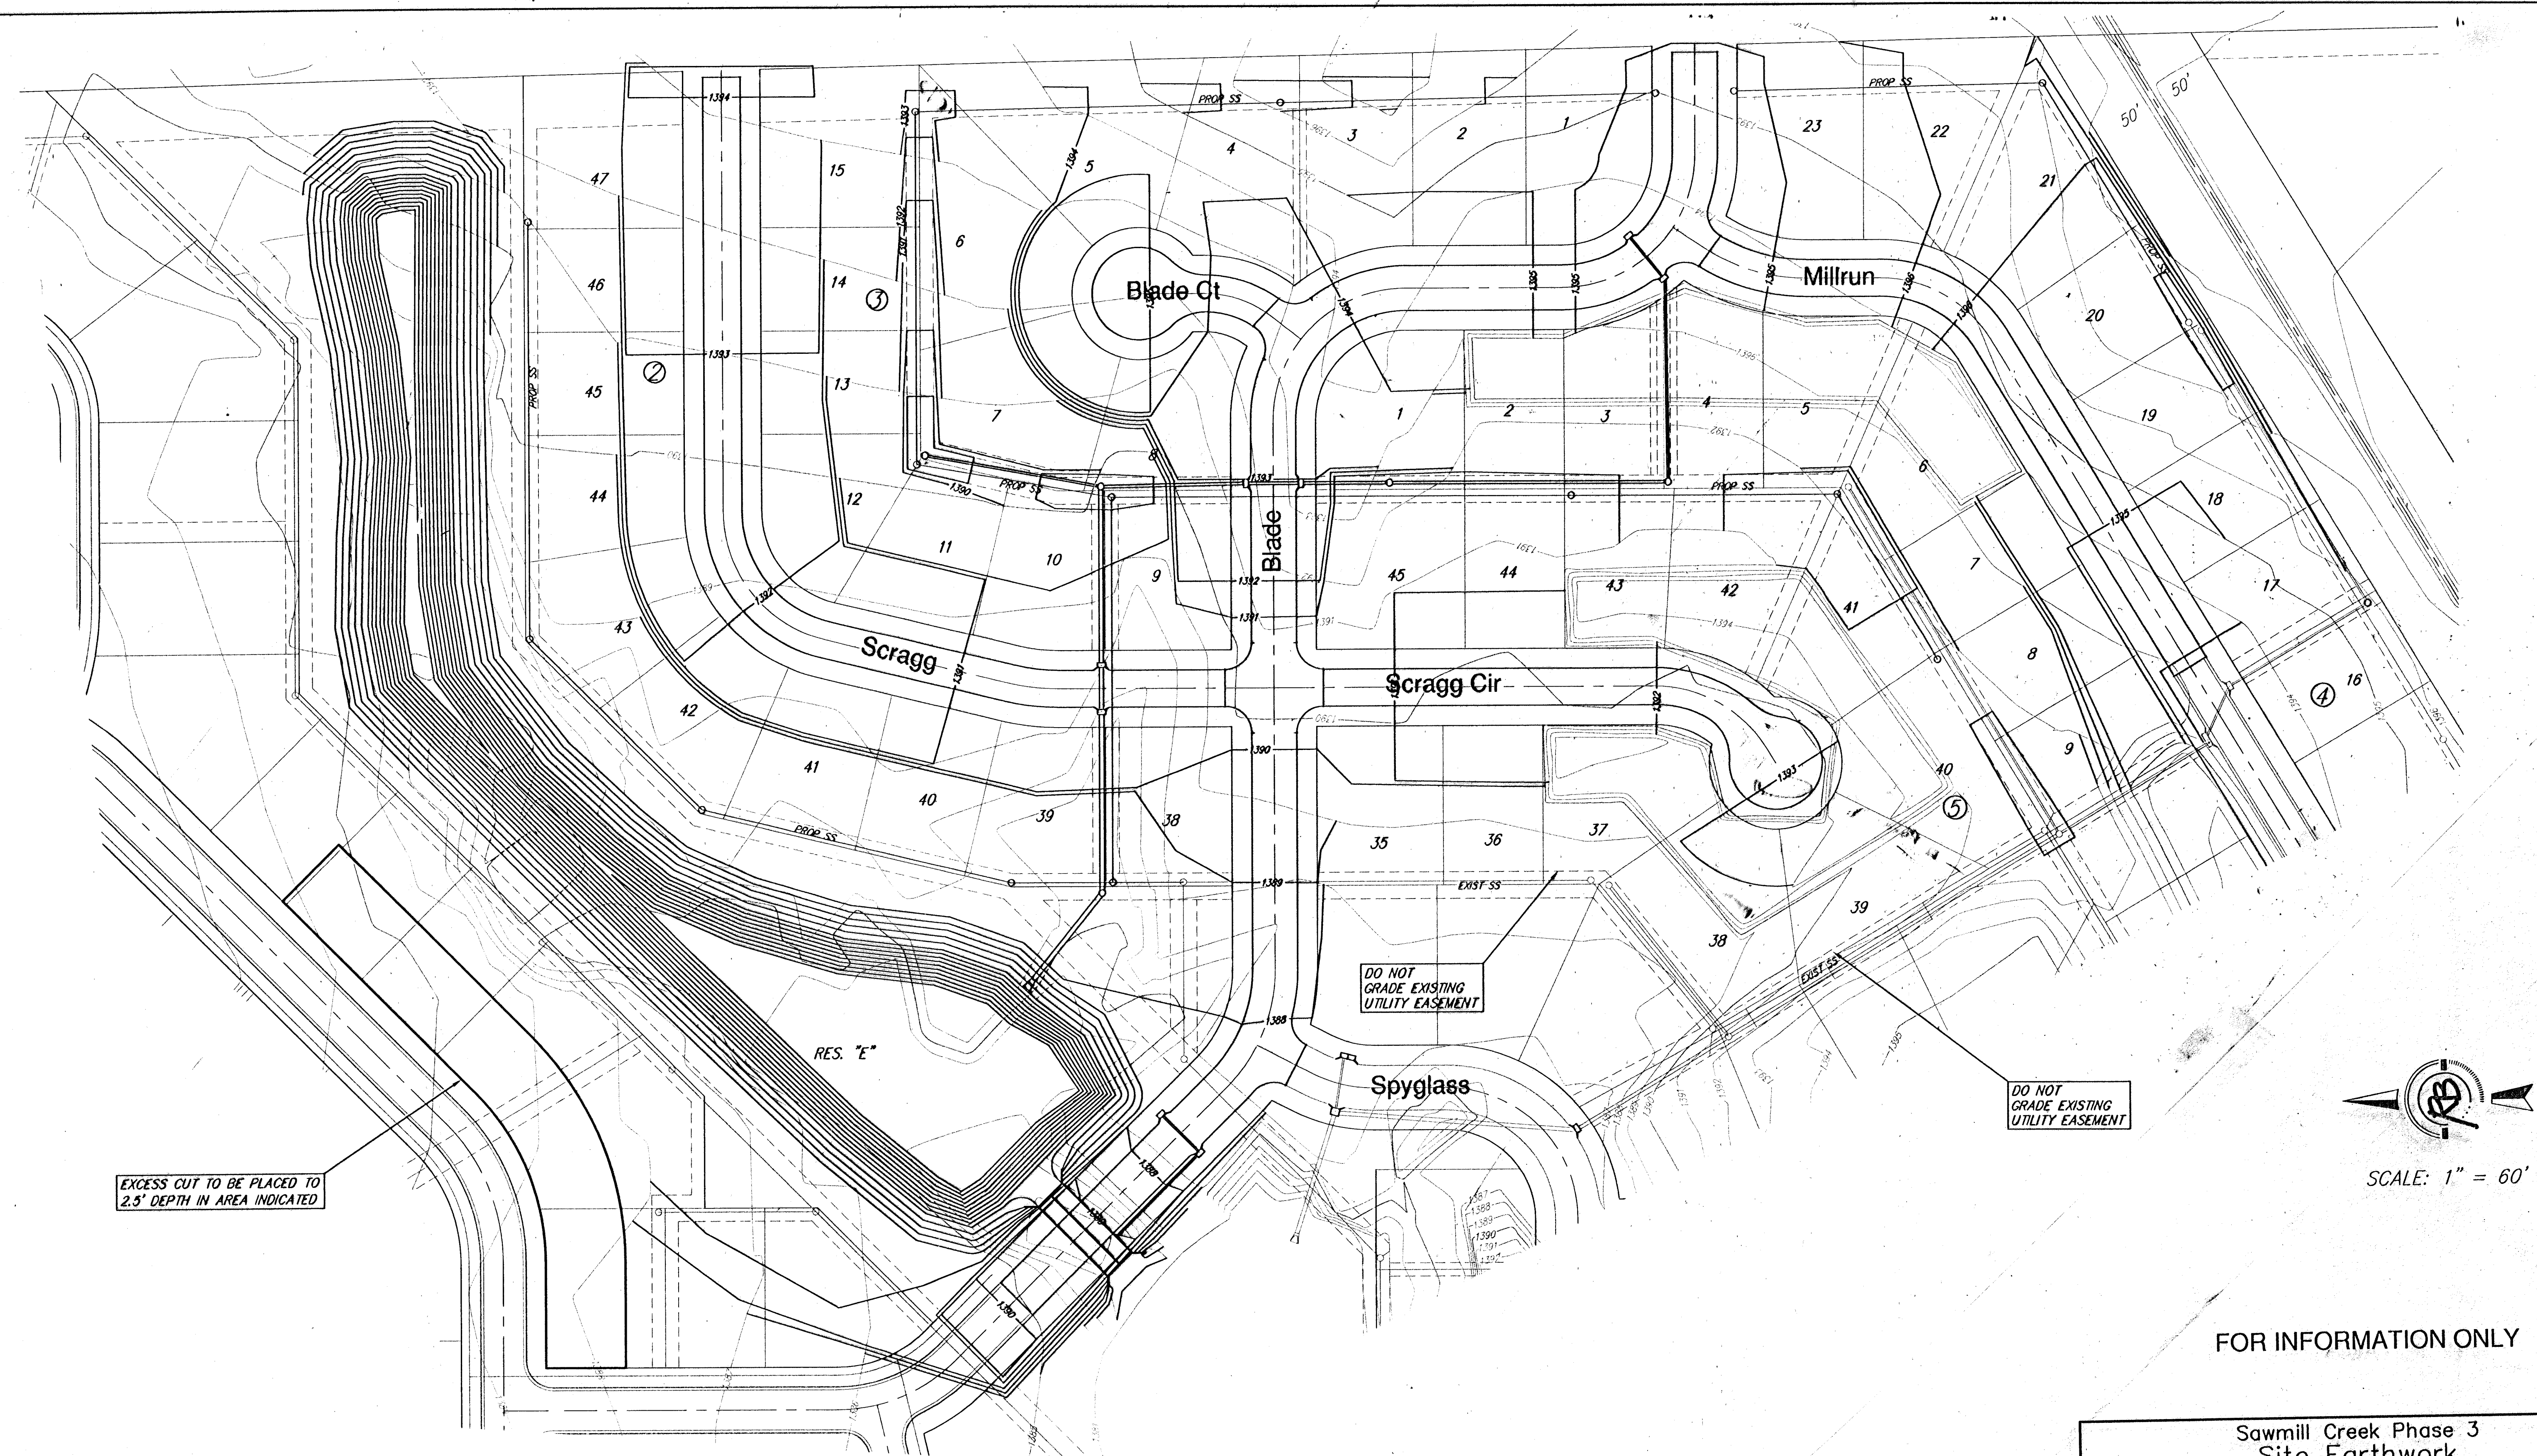

FOR INFORMATION ONLY

Sawmill Creek Phase 3
Site Earthwork
WICHITA, KANSAS



Ruggles & Bohm, P.A.
Engineering, Surveying, Land Planning
924 North Main
Wichita, Kansas 67203
www.rbkansas.com
(316) 264-8008
(316) 264-4621 fax
E-mail: info@rbkansas.com

DRAWING FILE: Details [SITE GRADING]
PROJECT NUMBER: 472-84123
DATE: Jan. 18, 2005

DESIGN	AML	SHEET 19 OF 38
DRAWN	AML	
REVIEW		
UTILITY		