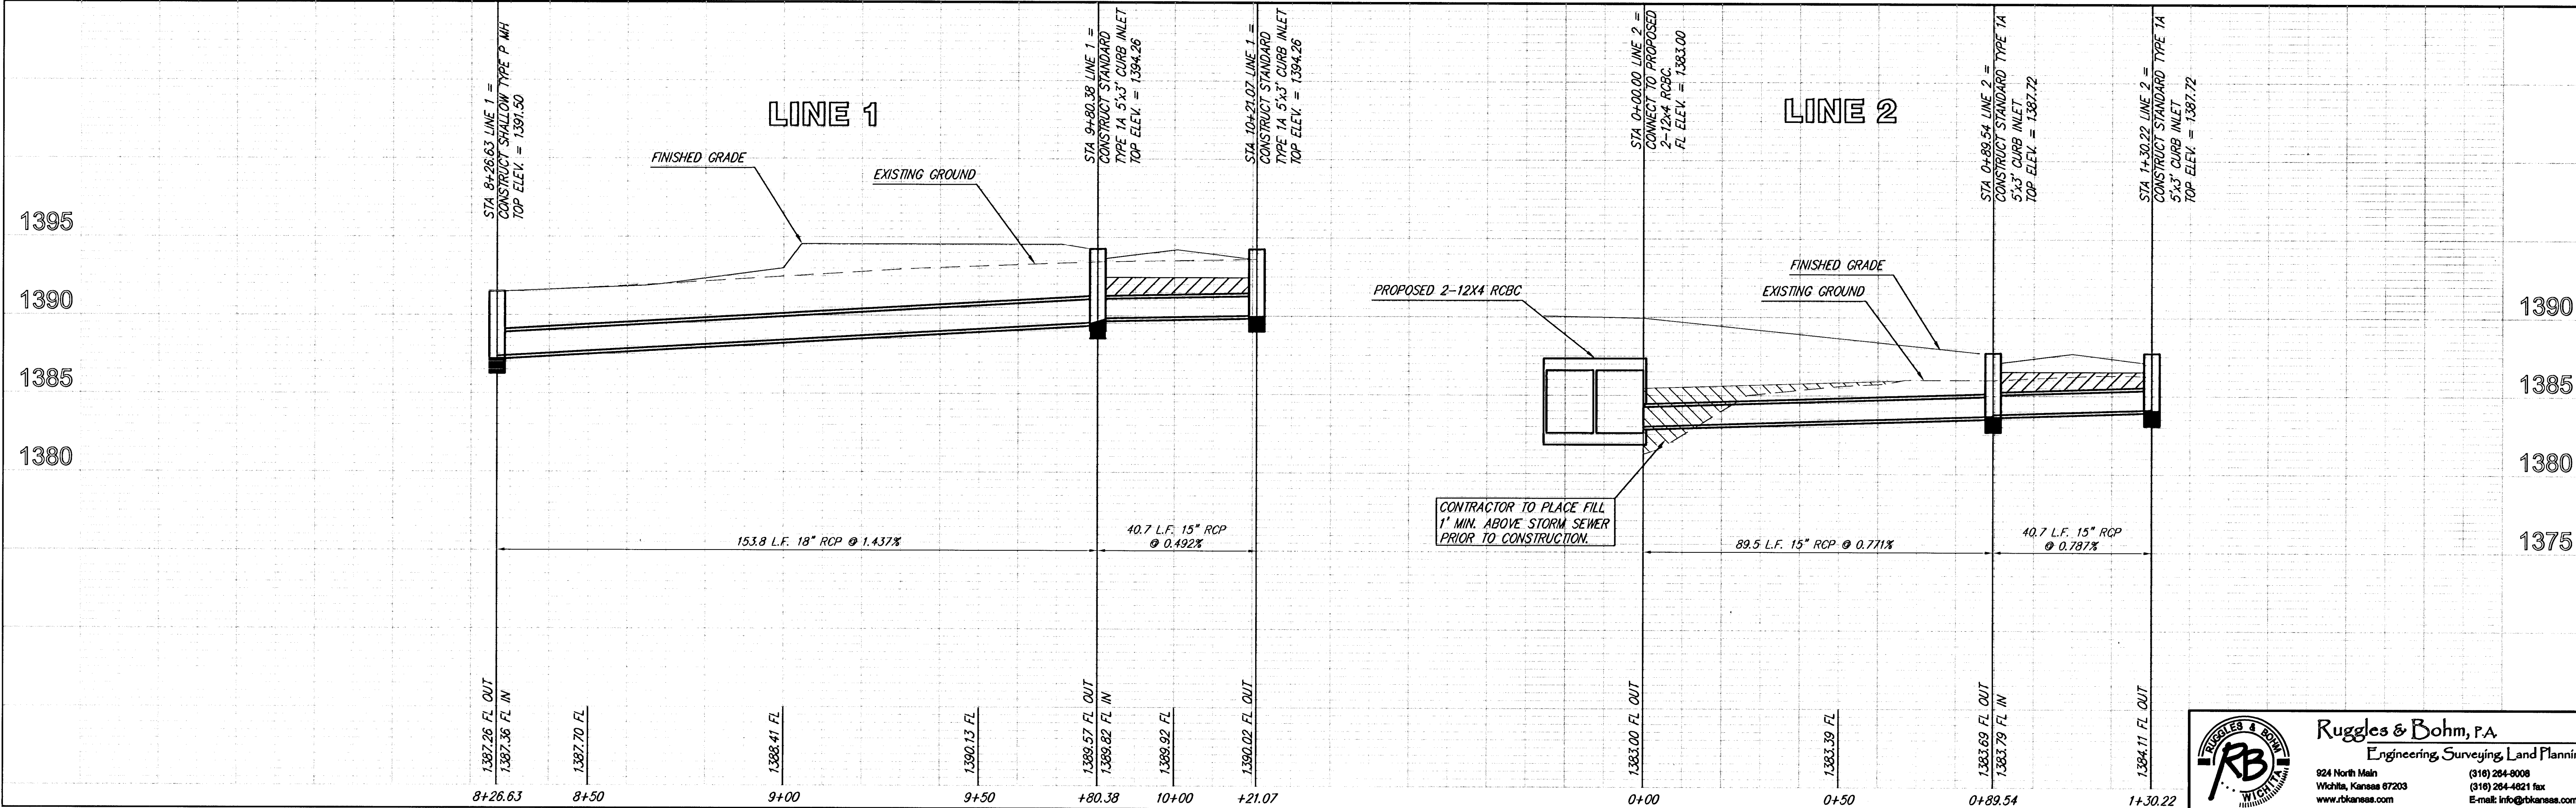
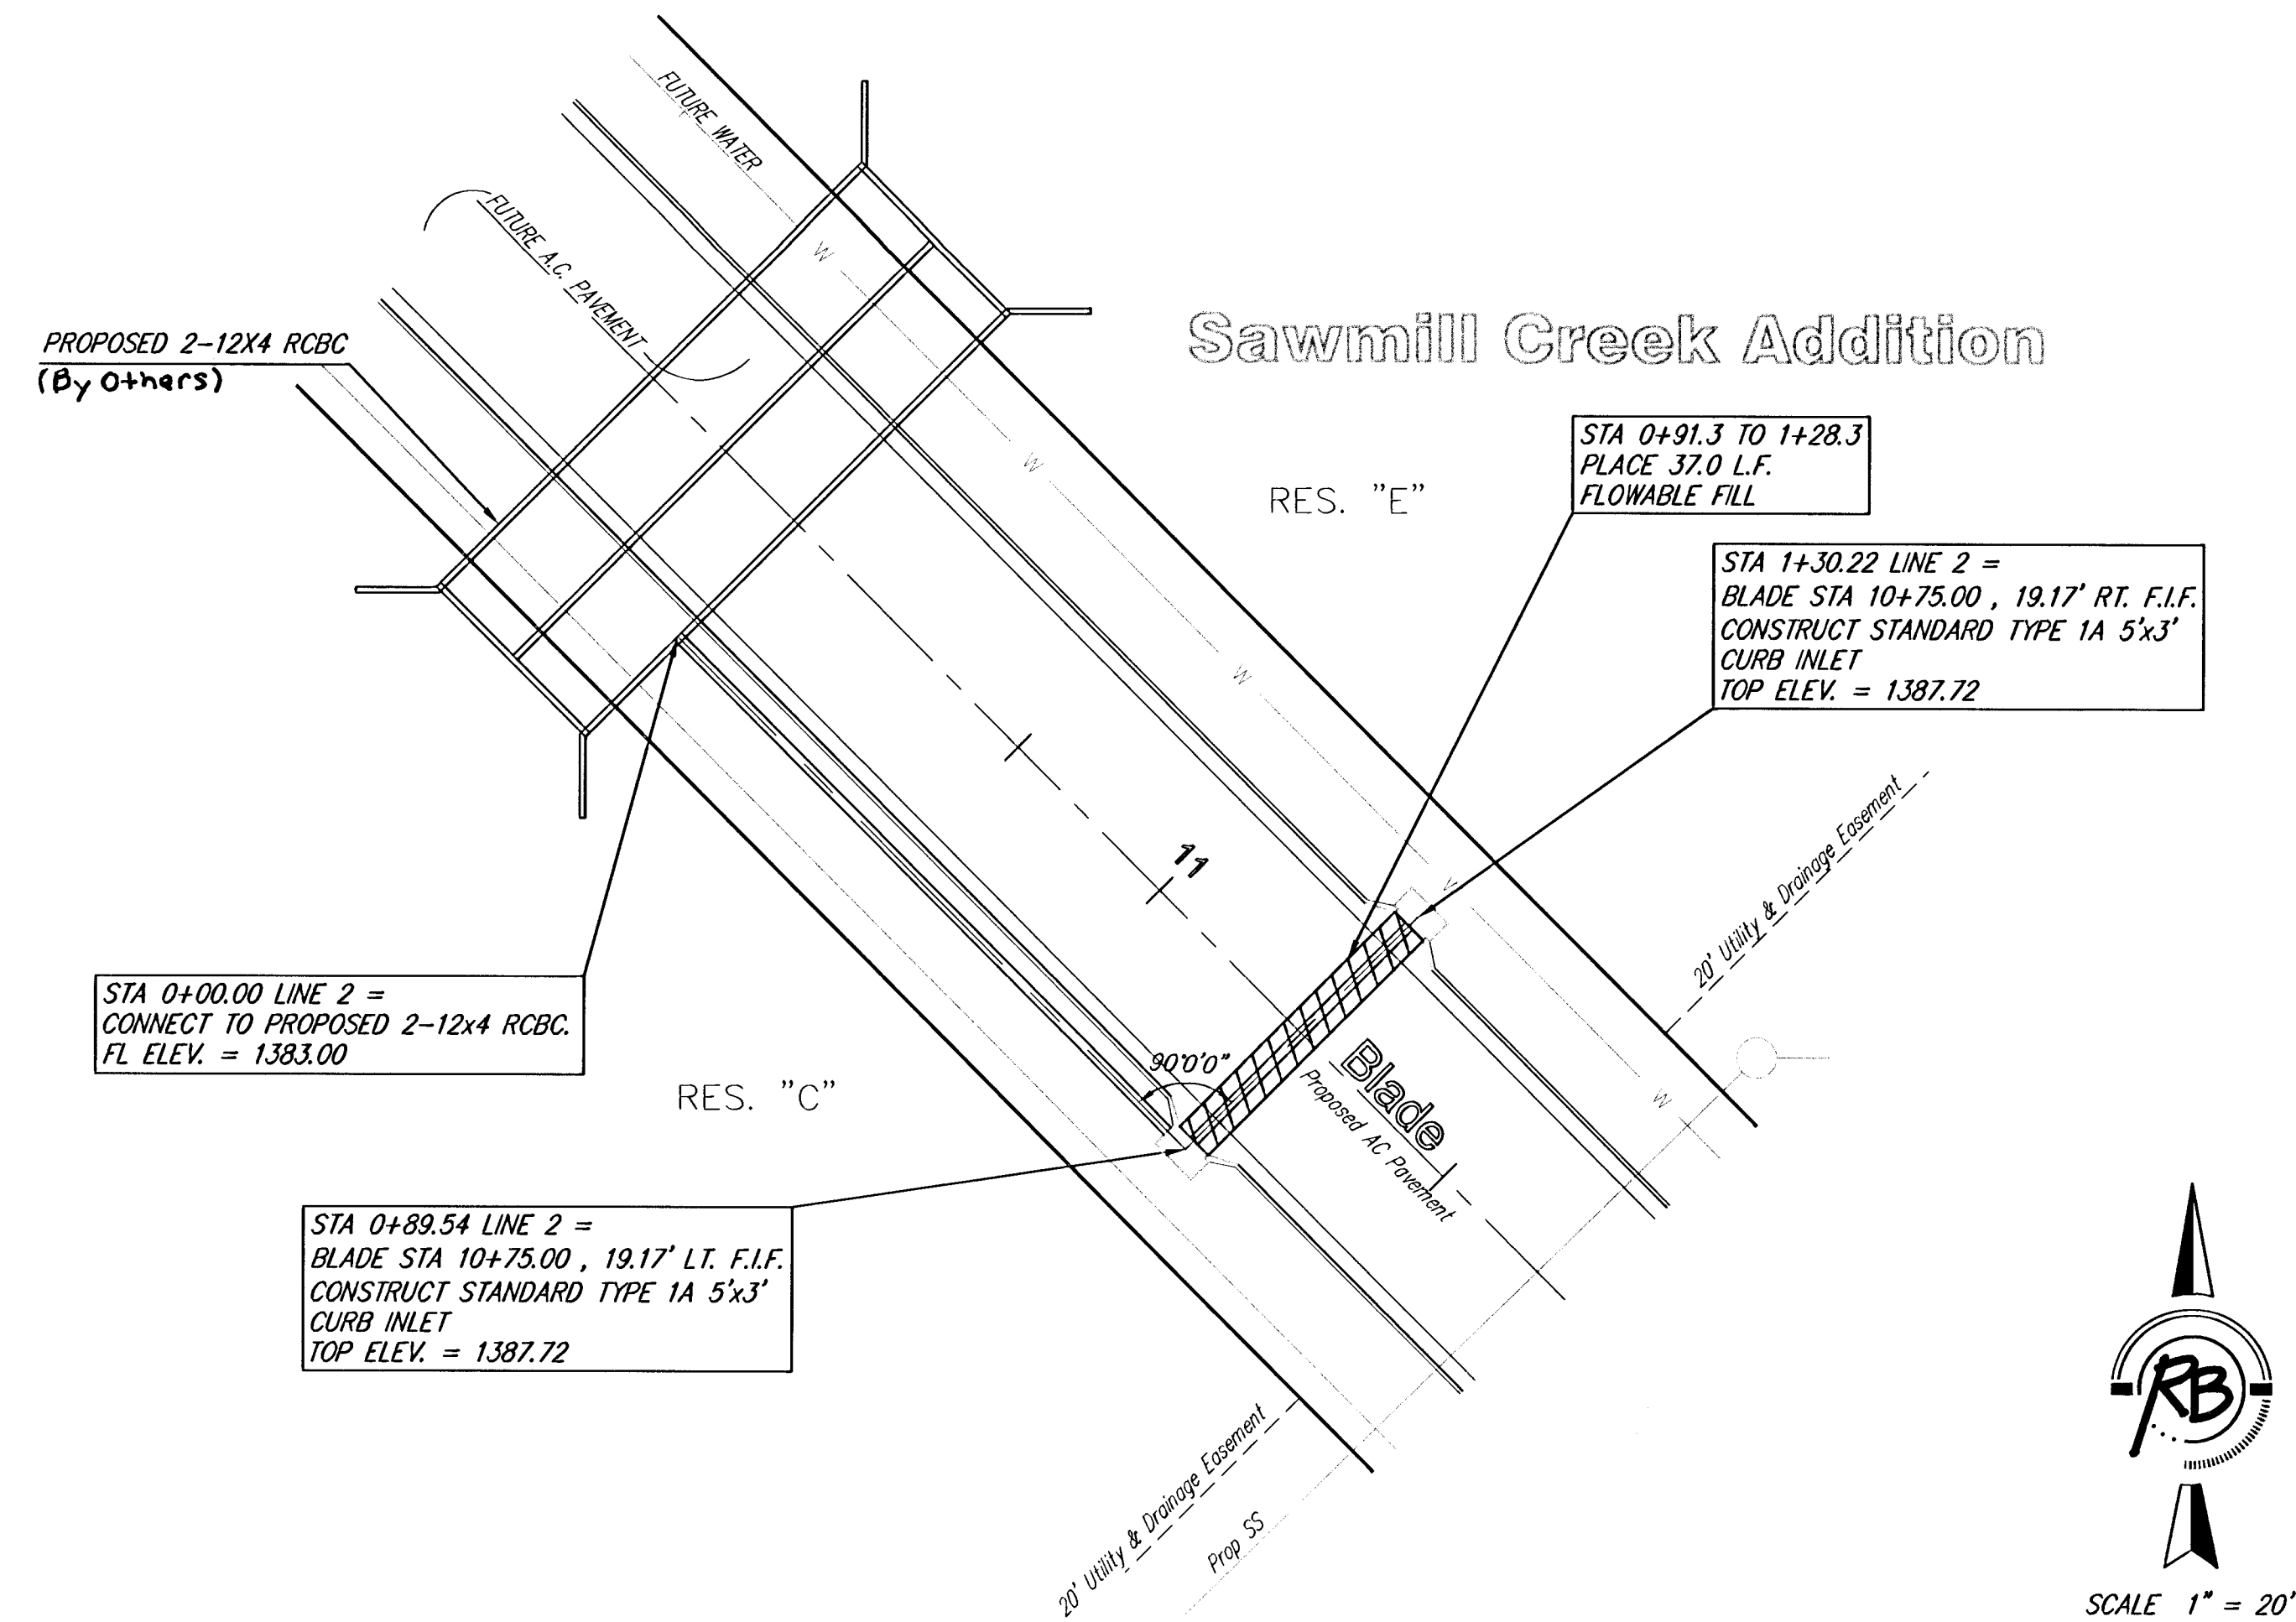
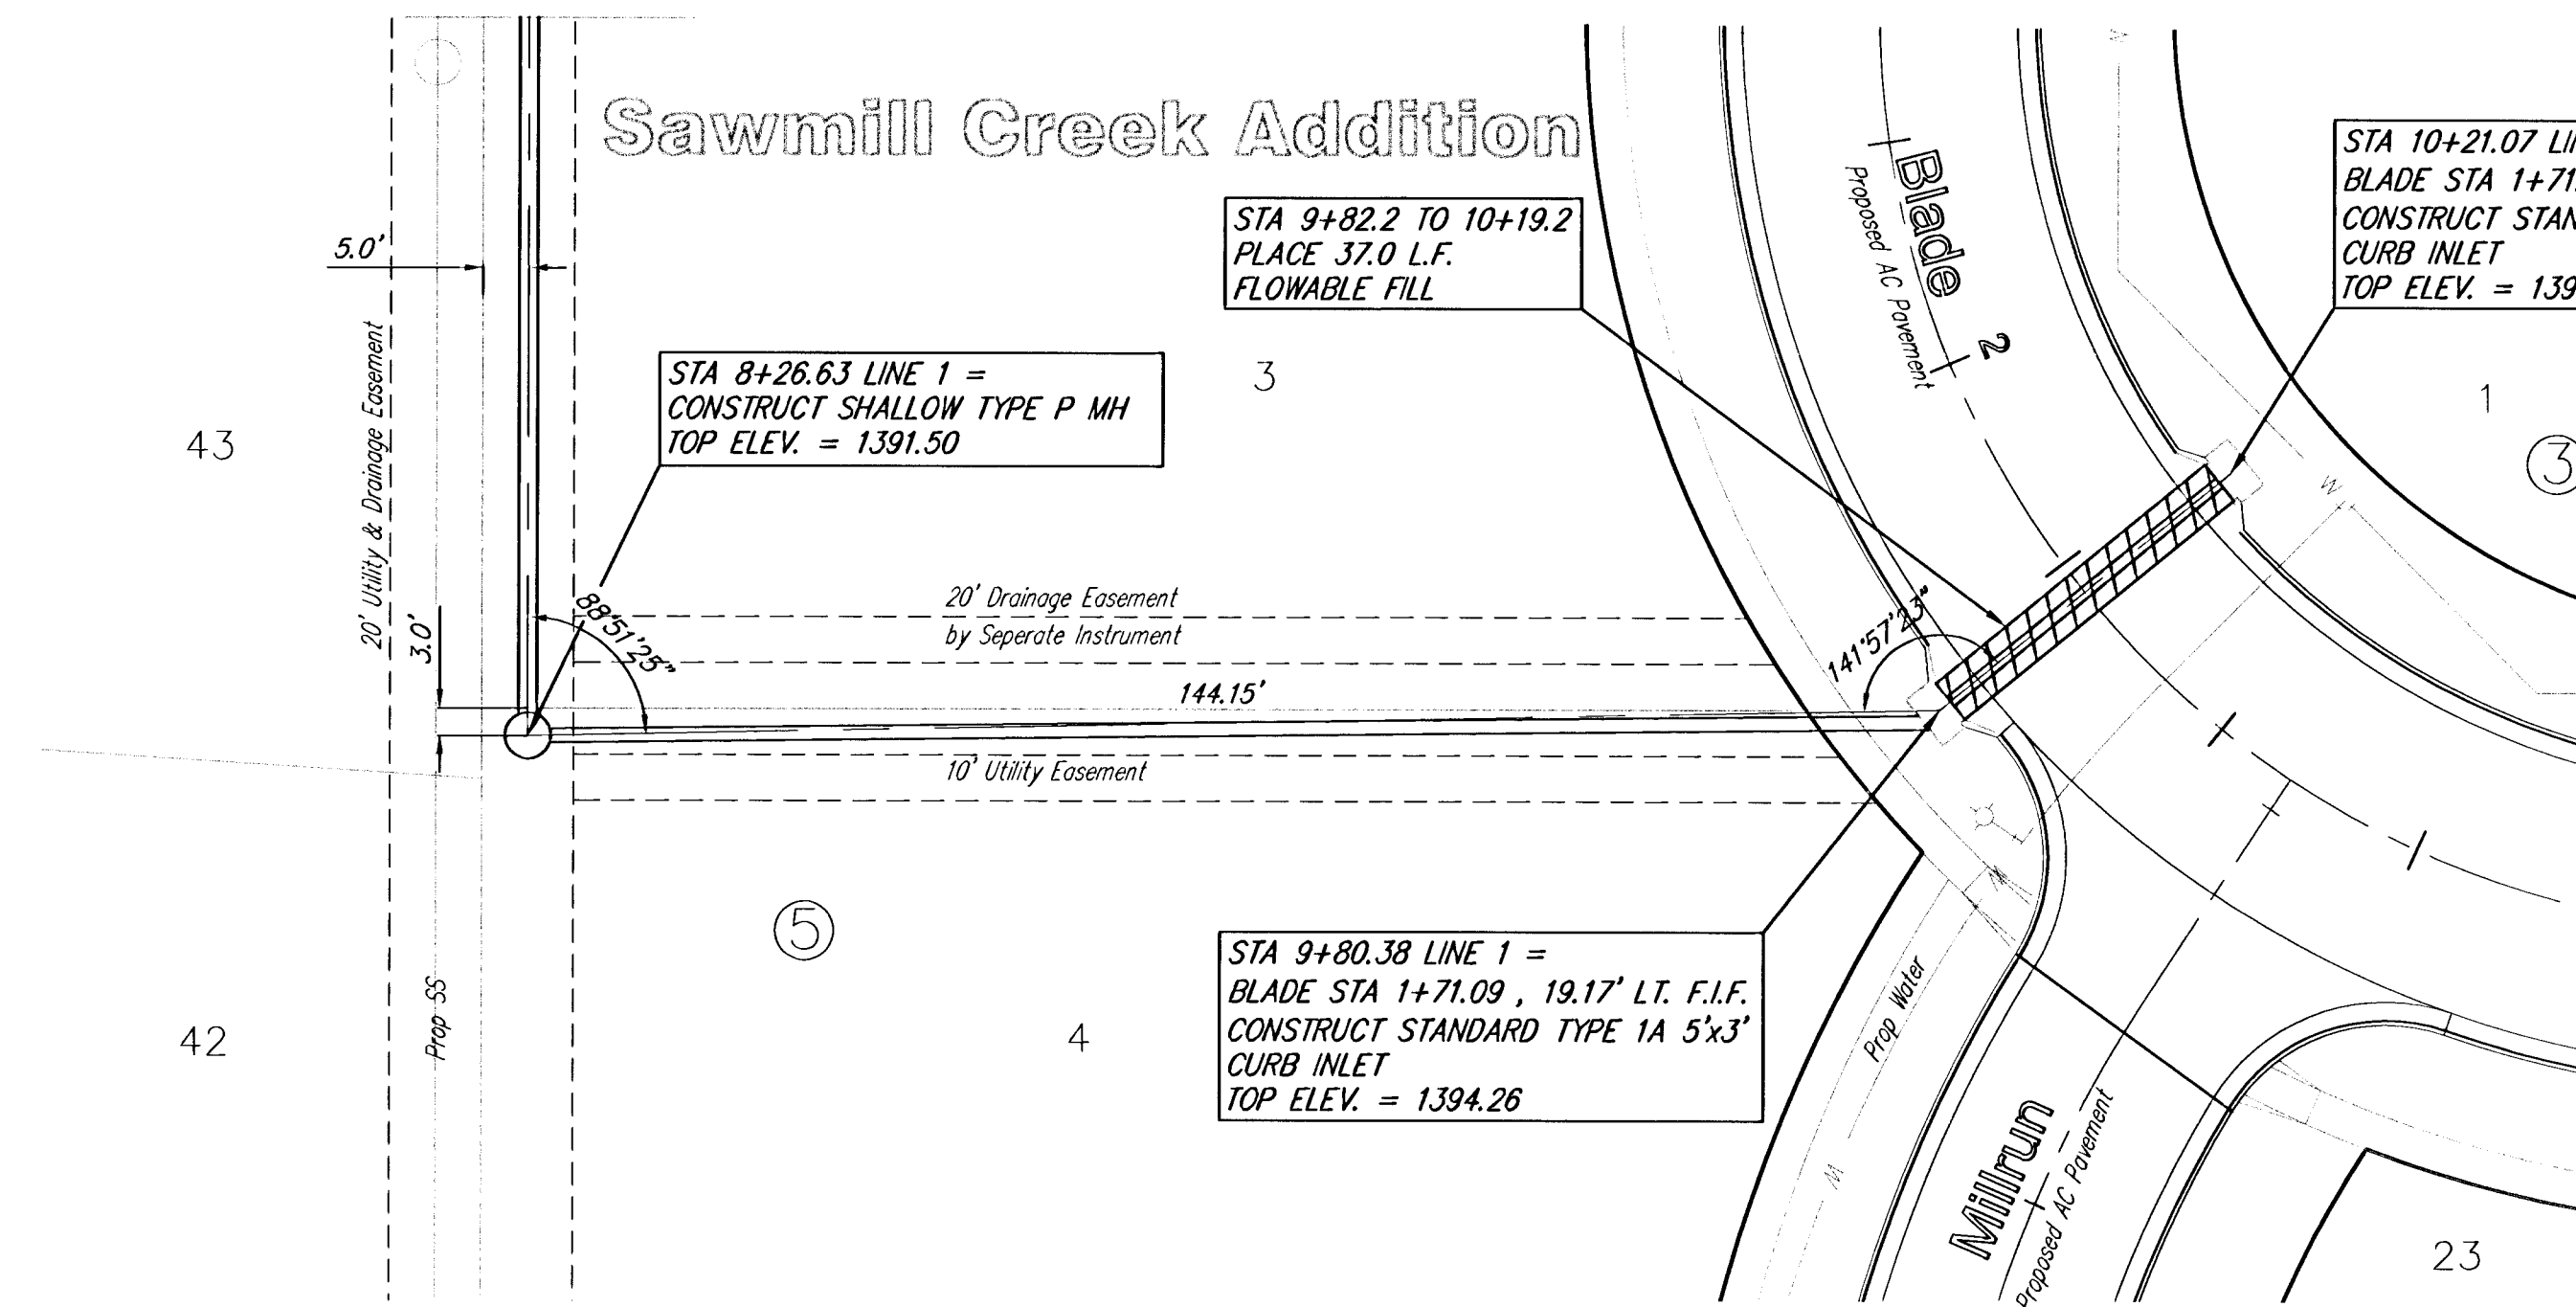


Ruggles & Bohm, P.A.
Engineering, Surveying, Land Planning
1224 North Main
Wichita, Kansas 67203
(316) 264-9008
(316) 264-4021 fax
www.rbkansas.com
E-mail: info@rbkansas.com

PROJECT NUMBER	DESIGN	REVIEW
472-84123	ANL	ANL
DRAWING FILE	DATE	REVIEW
Storm Sewer ISWS 03j	Jan. 17, 2005	

**Sawmill Creek Addition
Storm Sewer
WICHITA, KANSAS**

RB JOB
2850E
SHEET
25
OF
38