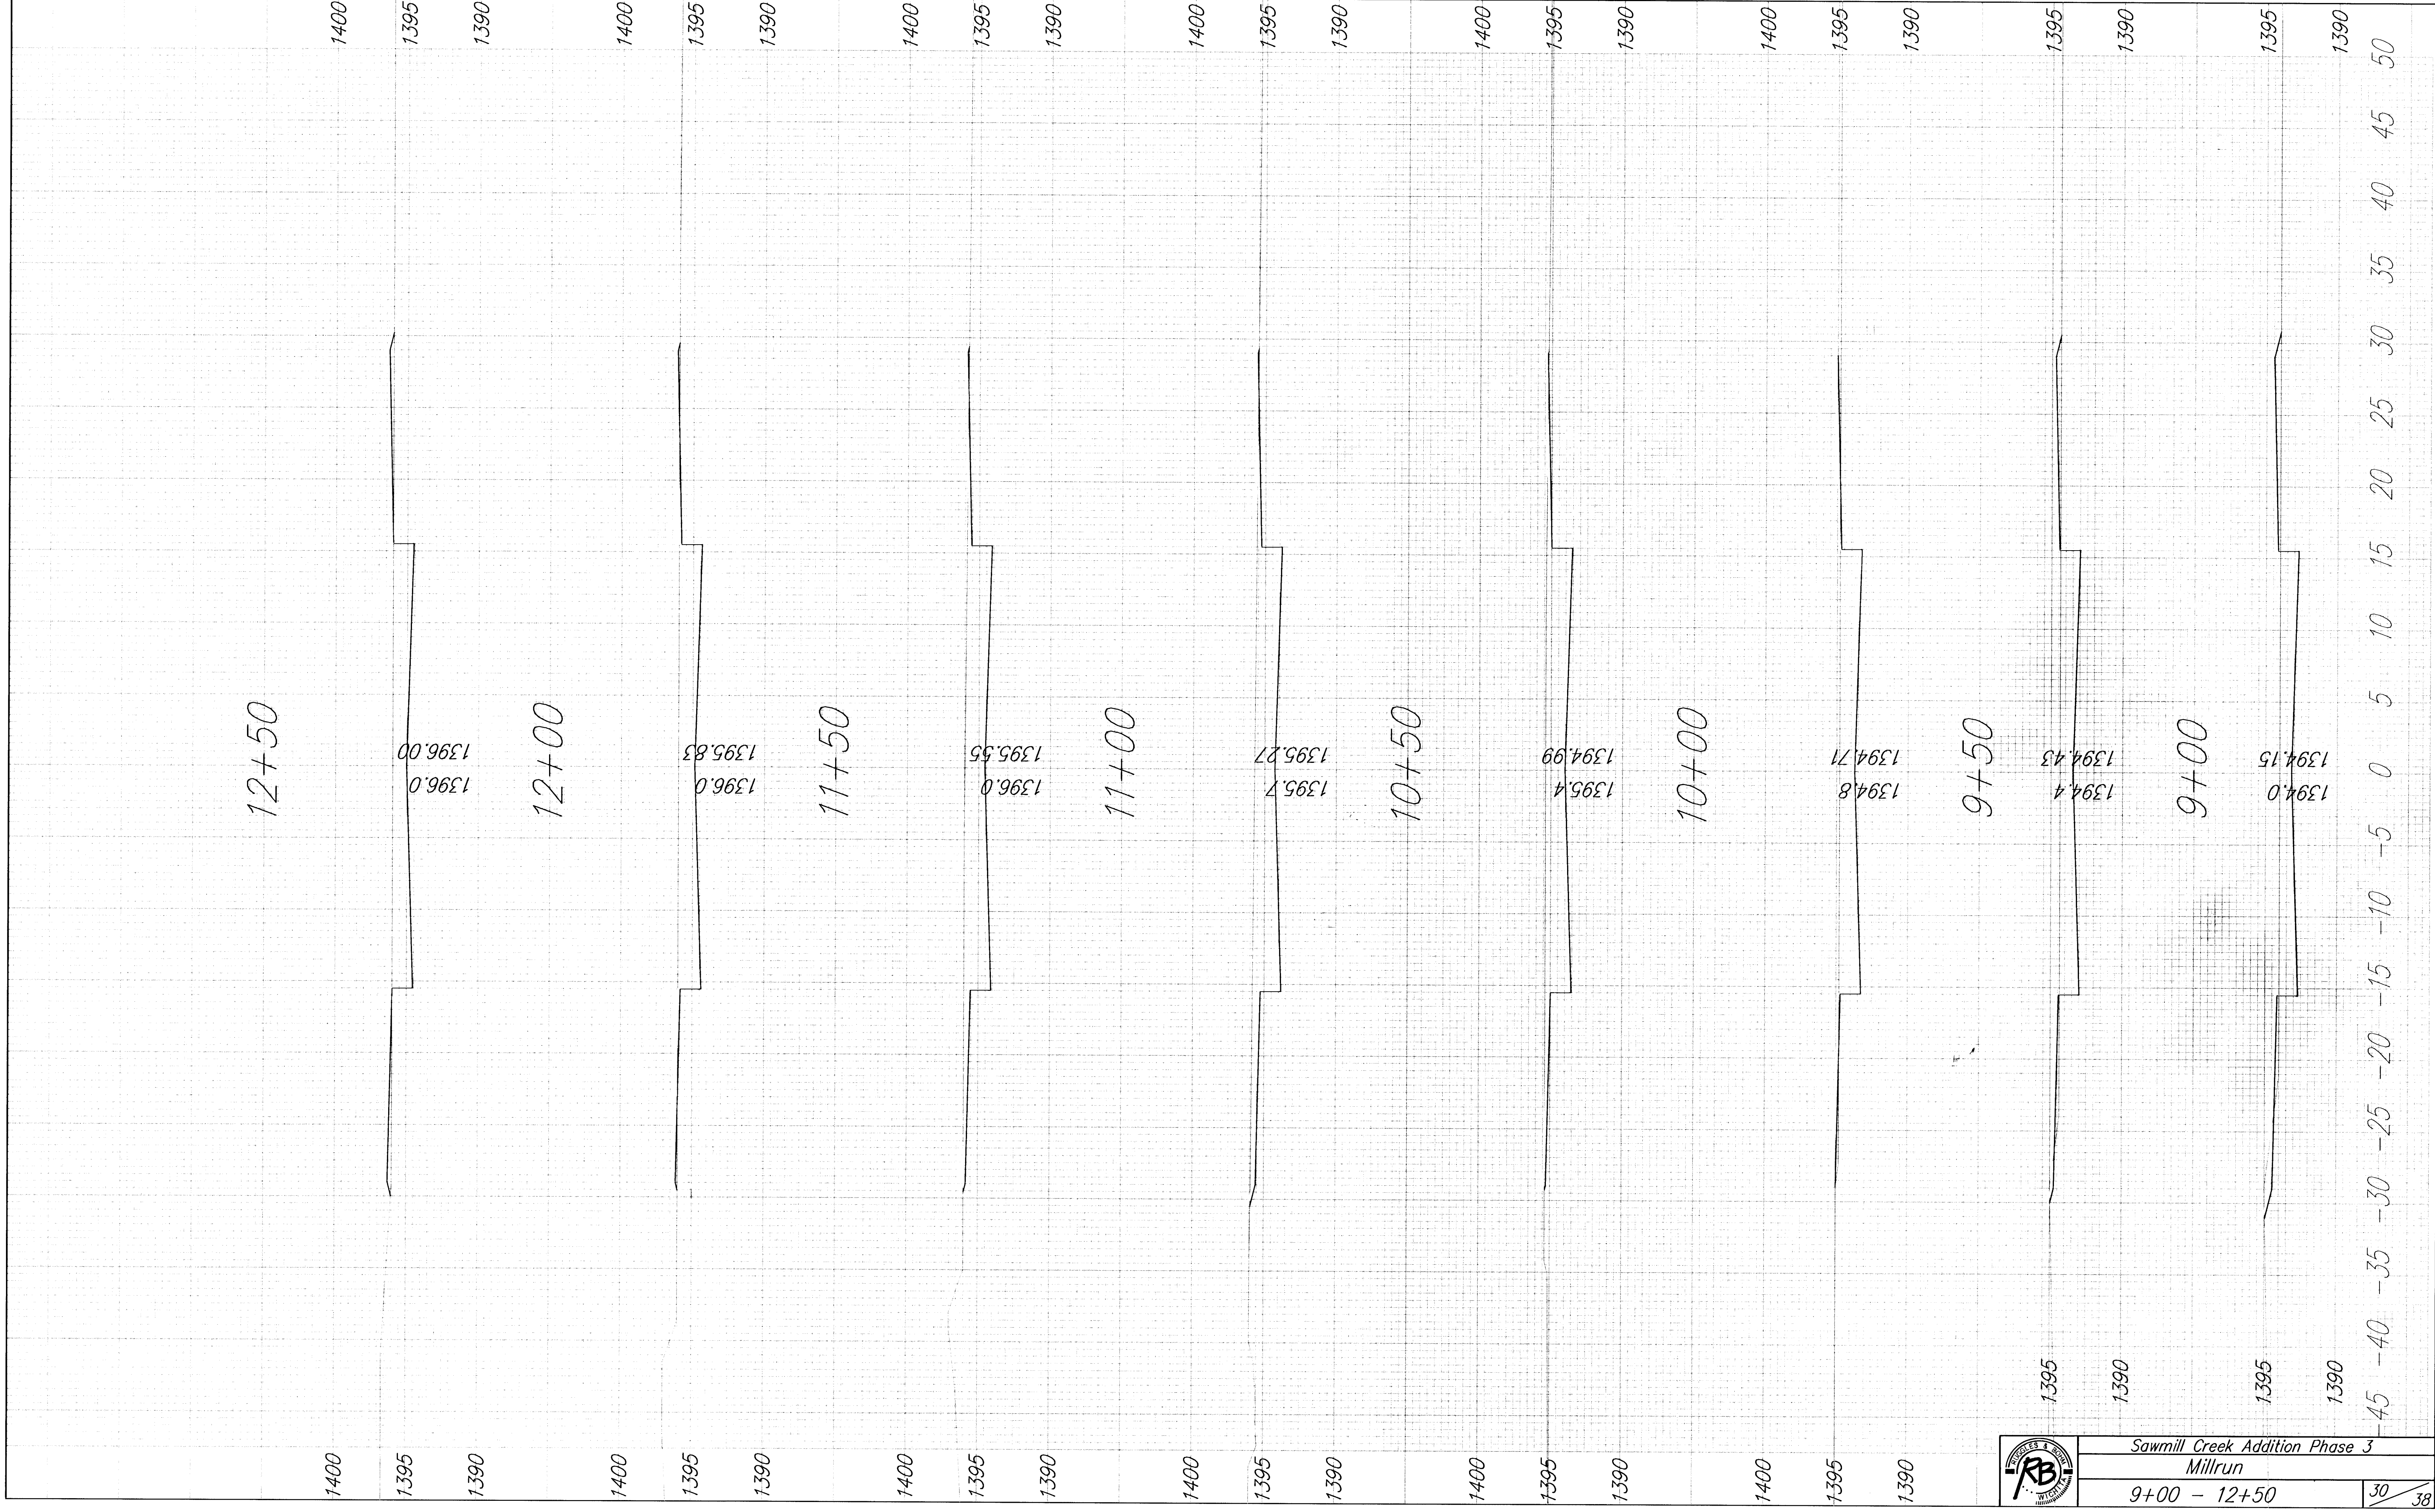


Sawmill Creek Addition Phase 3
Millrun
9+00 - 12+50