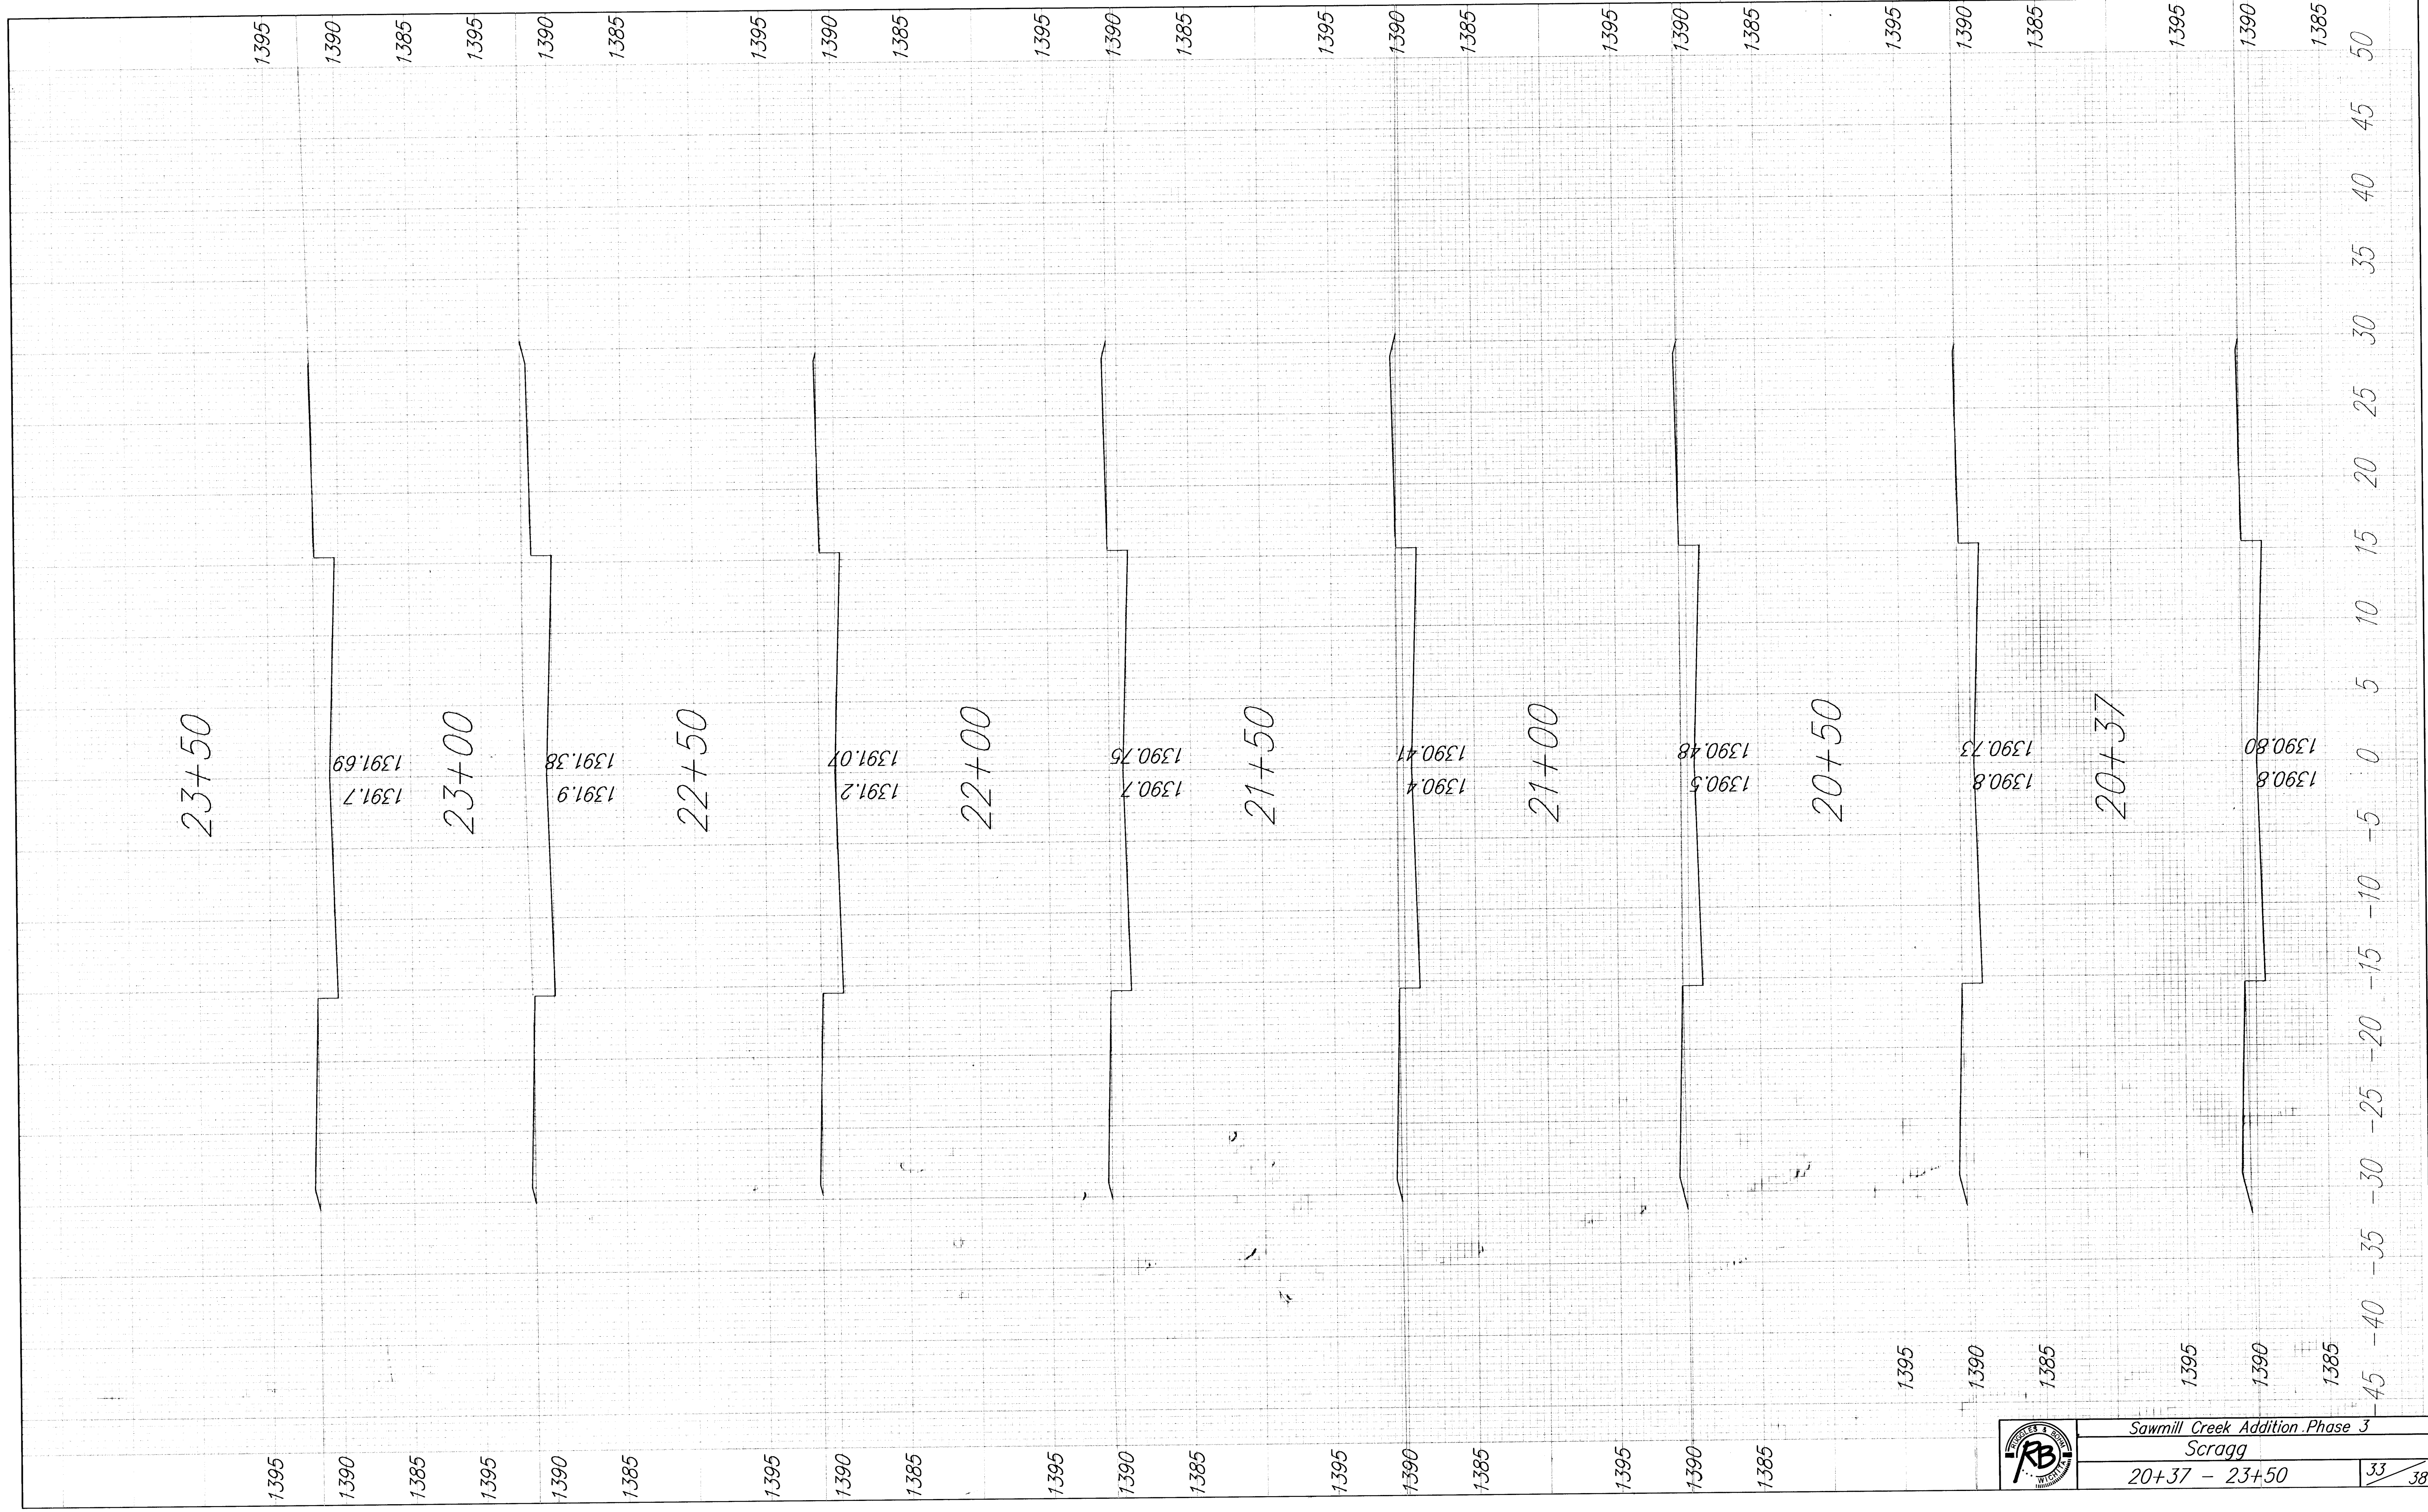


Sawmill Creek Addition Phase 3

Scragg

20+37 - 23+50

33

38