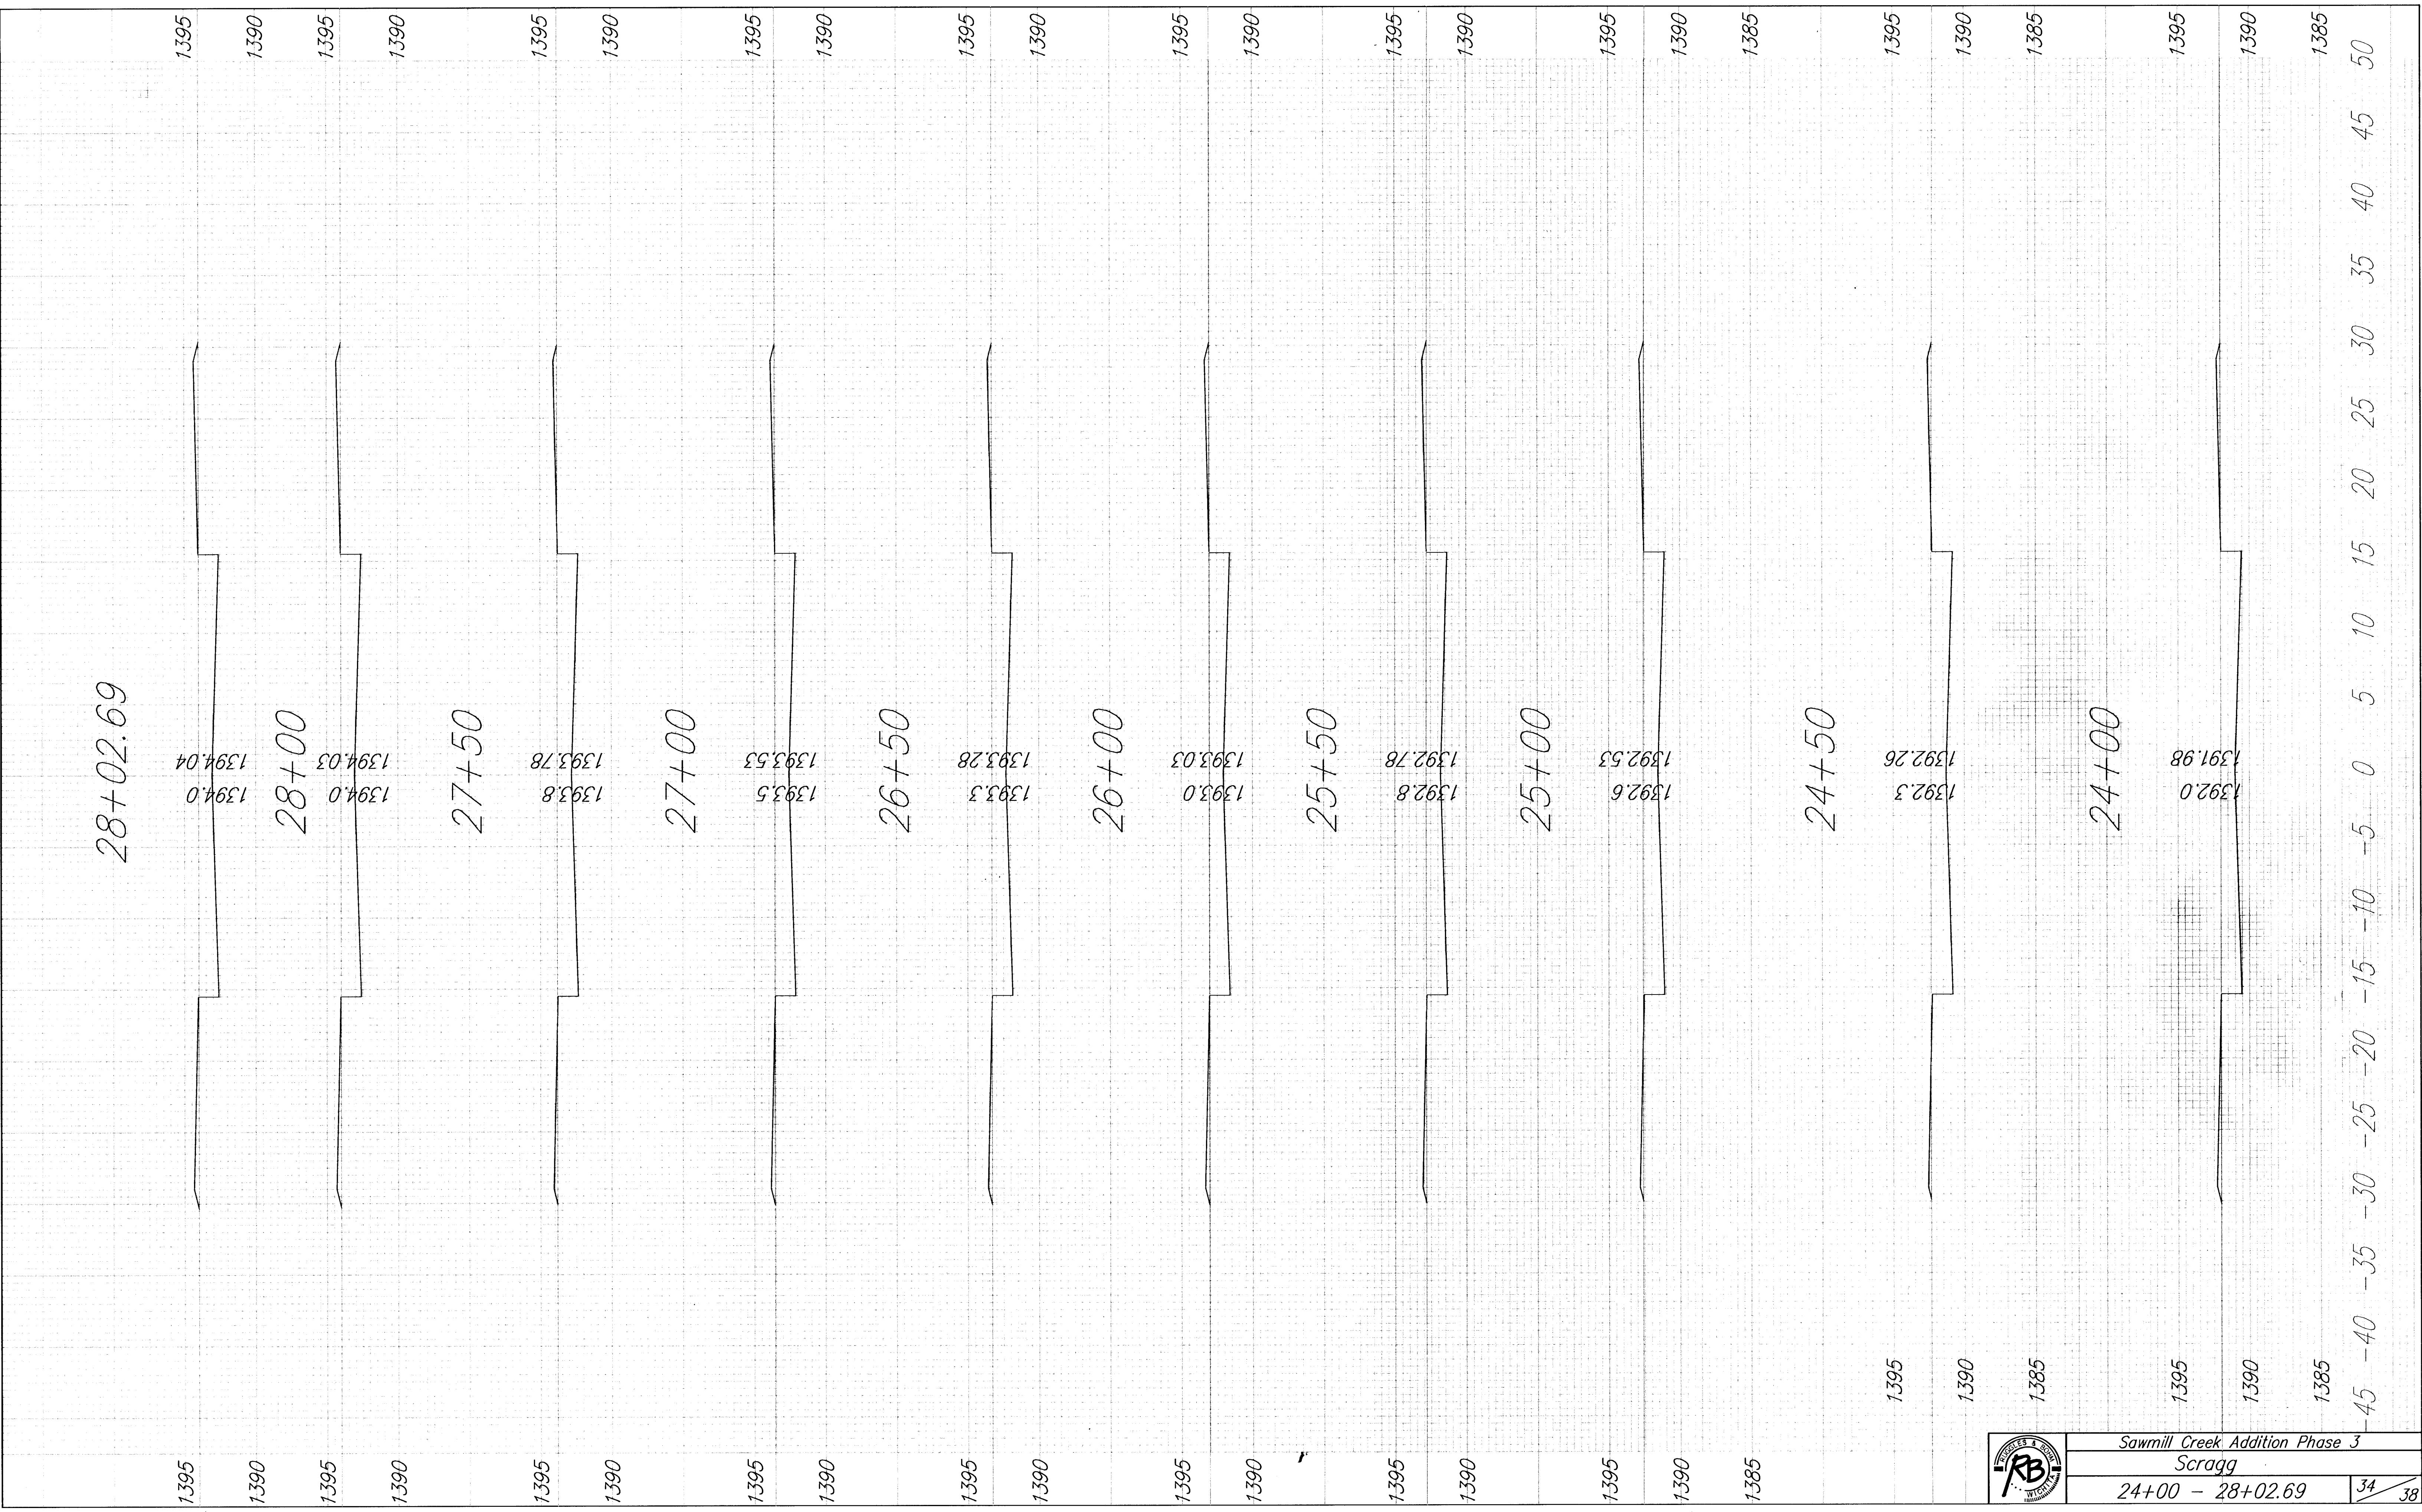


Sawmill Creek Addition Phase 3
Scragg
24+00 - 28+02.69