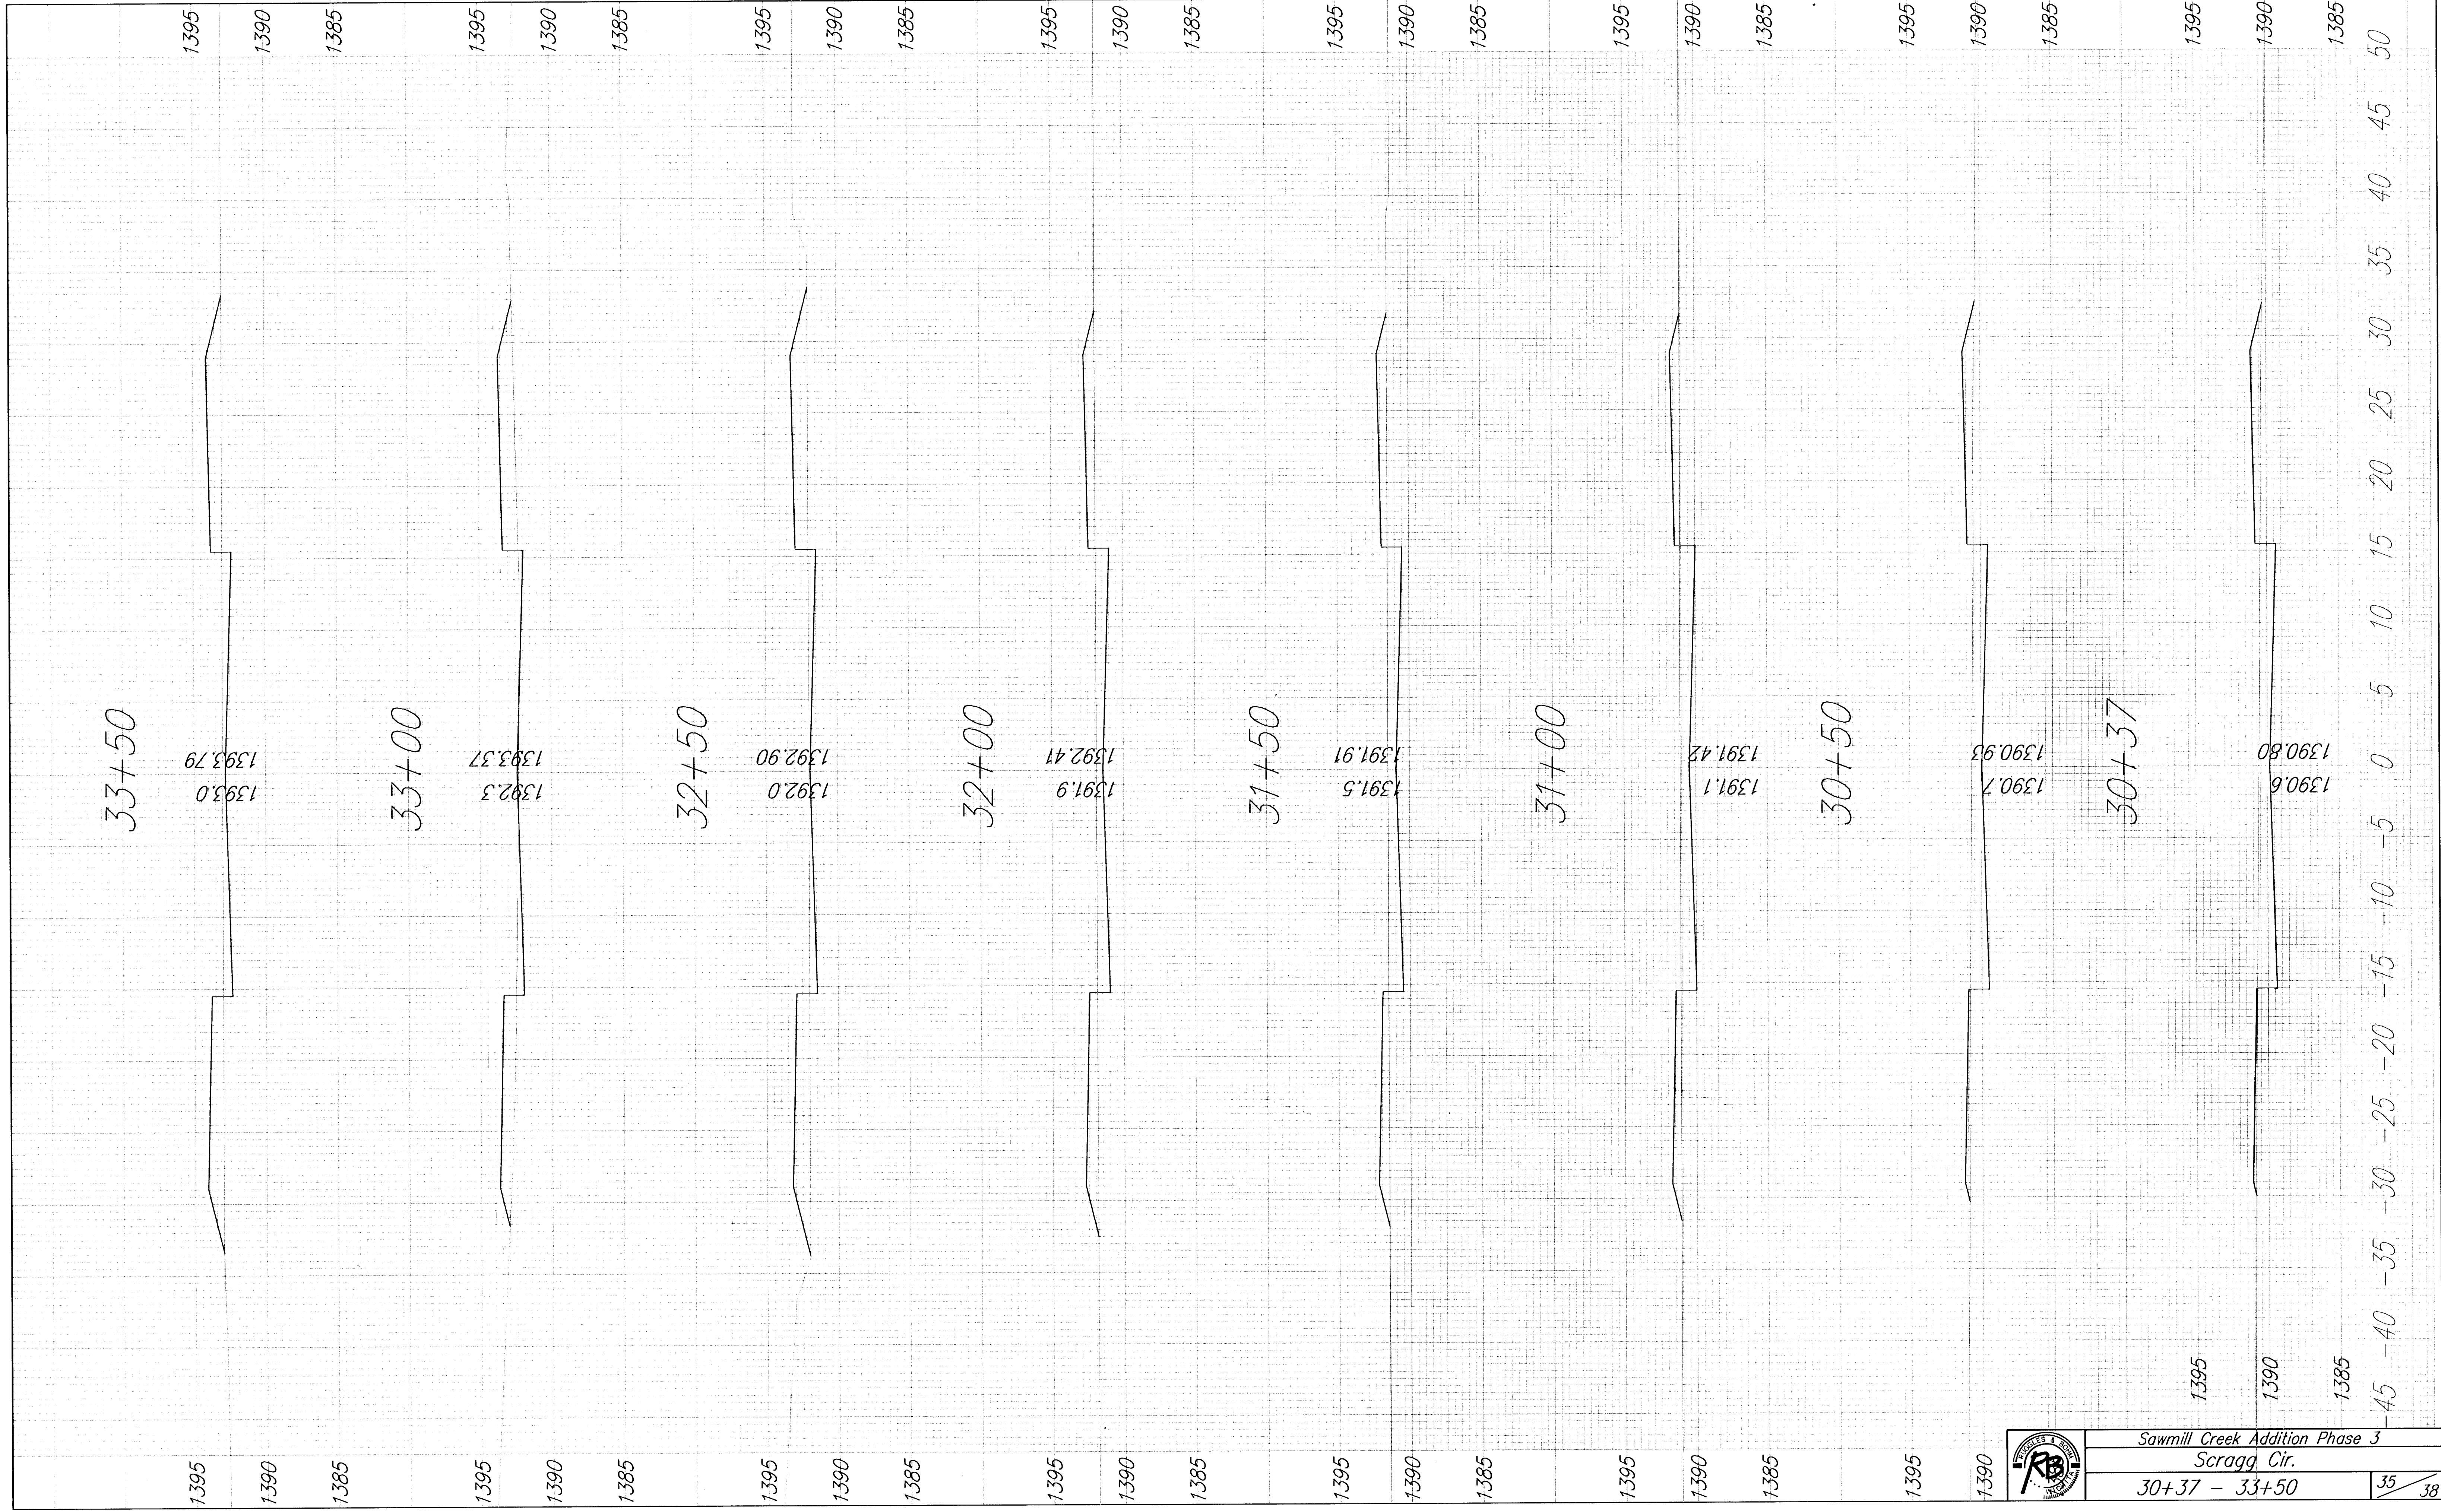


Sawmill Creek Addition Phase 3
Scragg Cir.
30+37 - 33+50