


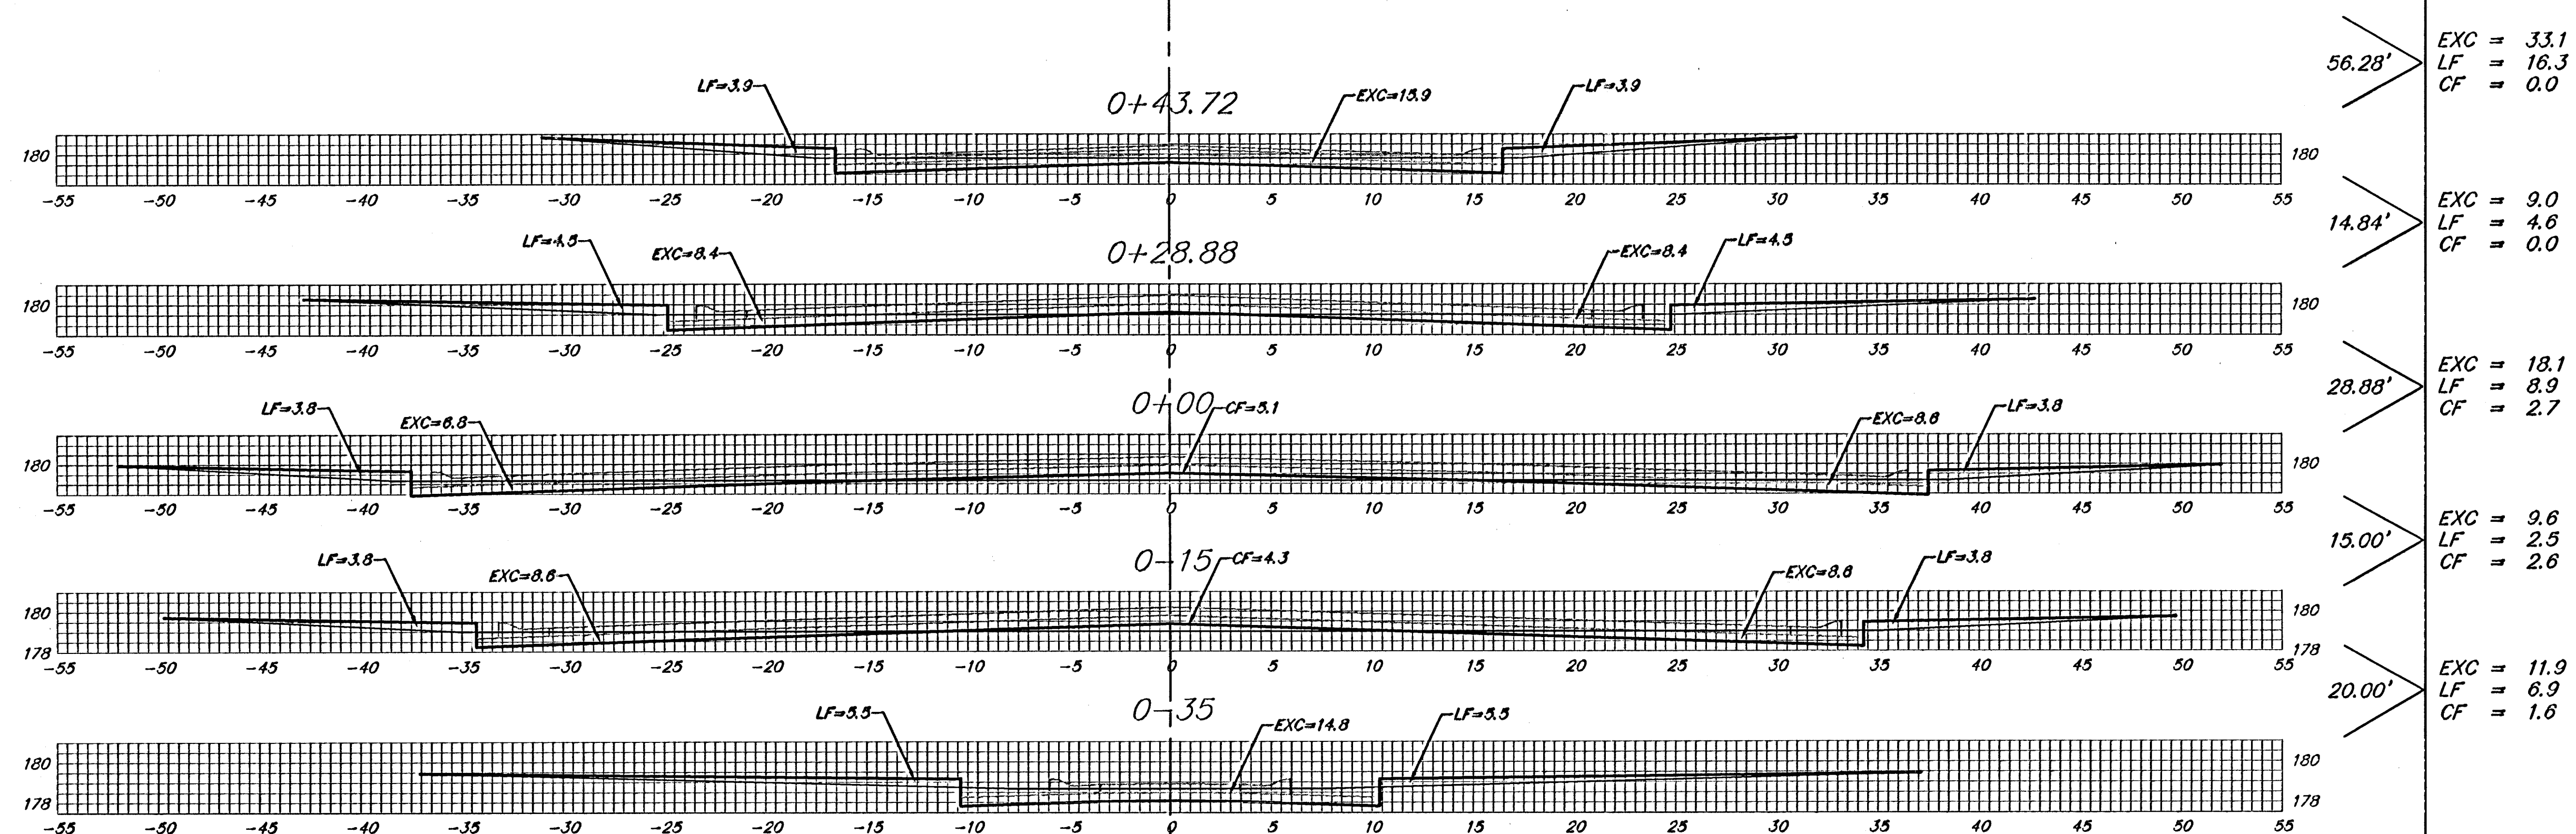

56.28'	EXC = 33.1 LF = 16.3 CF = 0.0
14.84'	EXC = 9.0 LF = 4.6 CF = 0.0
28.88'	EXC = 18.1 LF = 8.9 CF = 2.7
15.00'	EXC = 9.6 LF = 2.5 CF = 2.6
20.00'	EXC = 11.9 LF = 6.9 CF = 1.6

W. 56TH CIR. S.

Sheet Totals:
Excavation = 81.7 C.Y.
Loose Fill = 39.2 C.Y.
Compacted Fill = 6.9 C.Y.

