


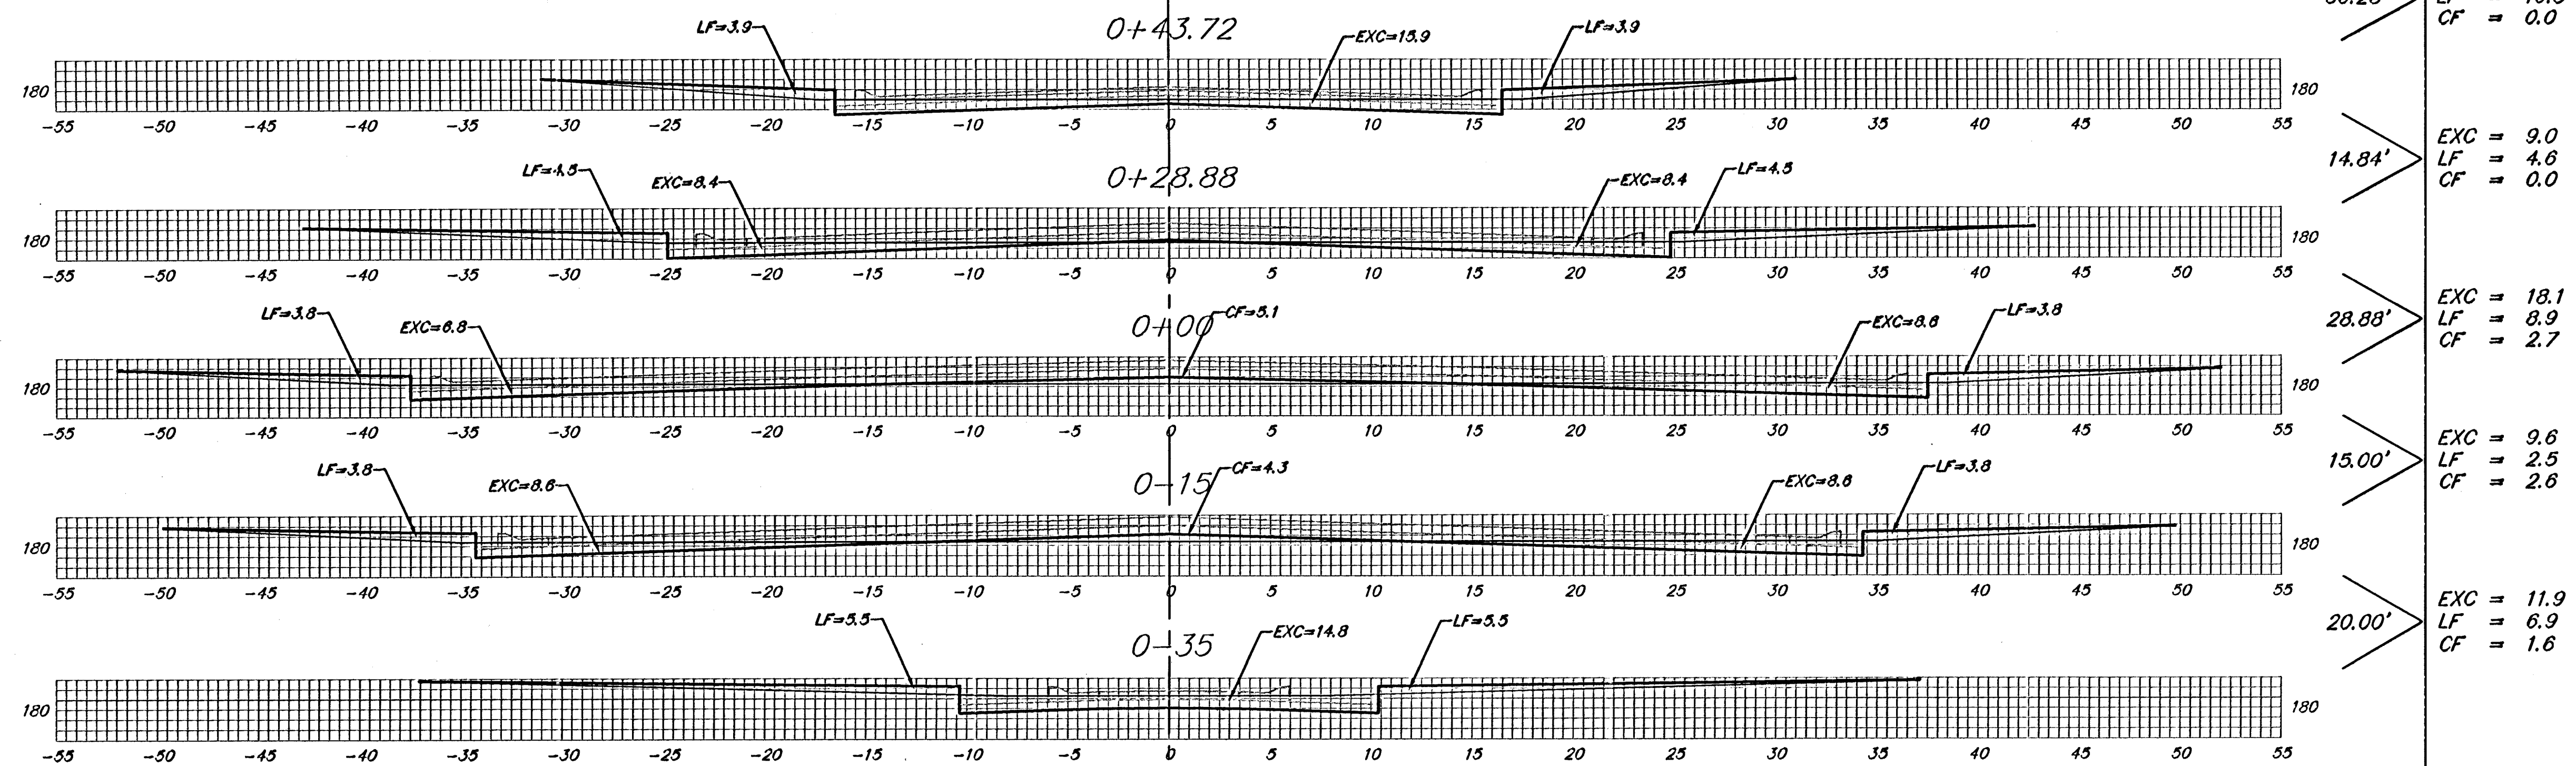

56.28'
EXC = 33.1
LF = 16.3
CF = 0.0

14.84'
EXC = 9.0
LF = 4.6
CF = 0.0

28.88'
EXC = 18.1
LF = 8.9
CF = 2.7

15.00'
EXC = 9.6
LF = 2.5
CF = 2.6

20.00'
EXC = 11.9
LF = 6.9
CF = 1.6

Sheet Totals:
Excavation = 81.7 C.Y.
Loose Fill = 39.2 C.Y.
Compacted Fill = 6.9 C.Y.

WAYNE CIR.

