


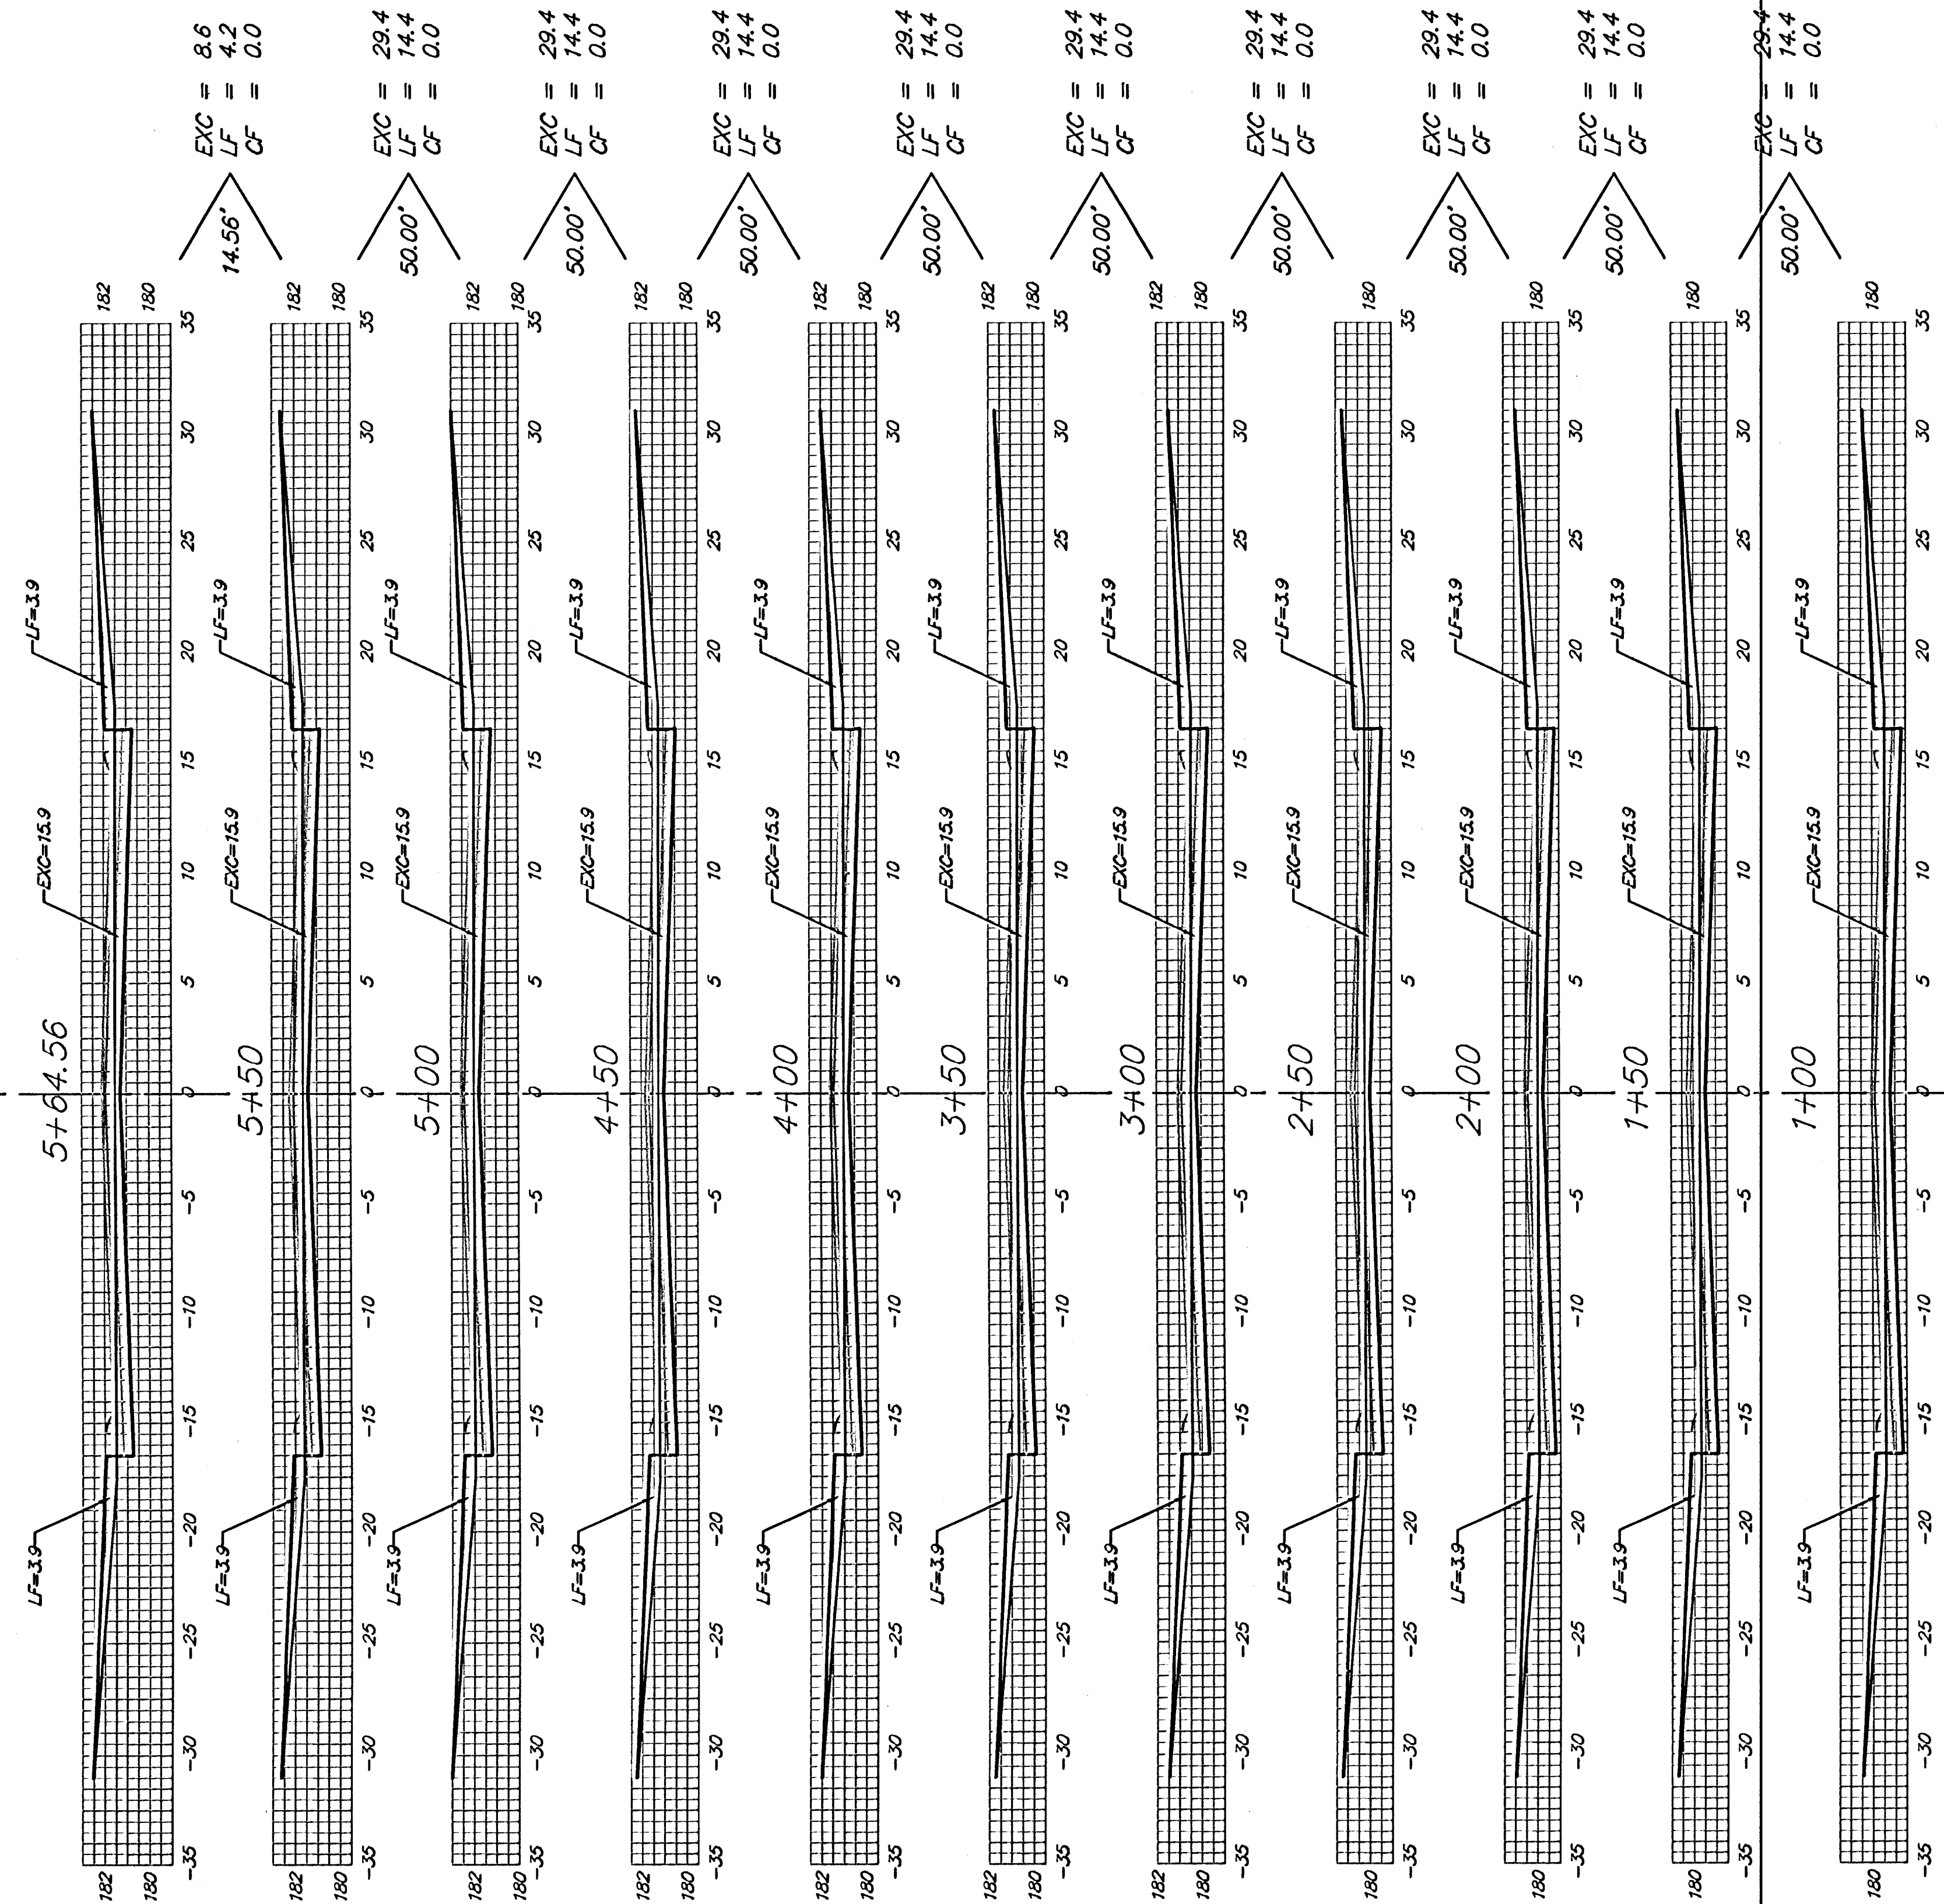

WAYNE CIR.

Sheet Totals:
Excavation = 273.2 C.Y.
Loose Fill = 133.8 C.Y.
Compacted Fill = 0.0 C.Y.

