


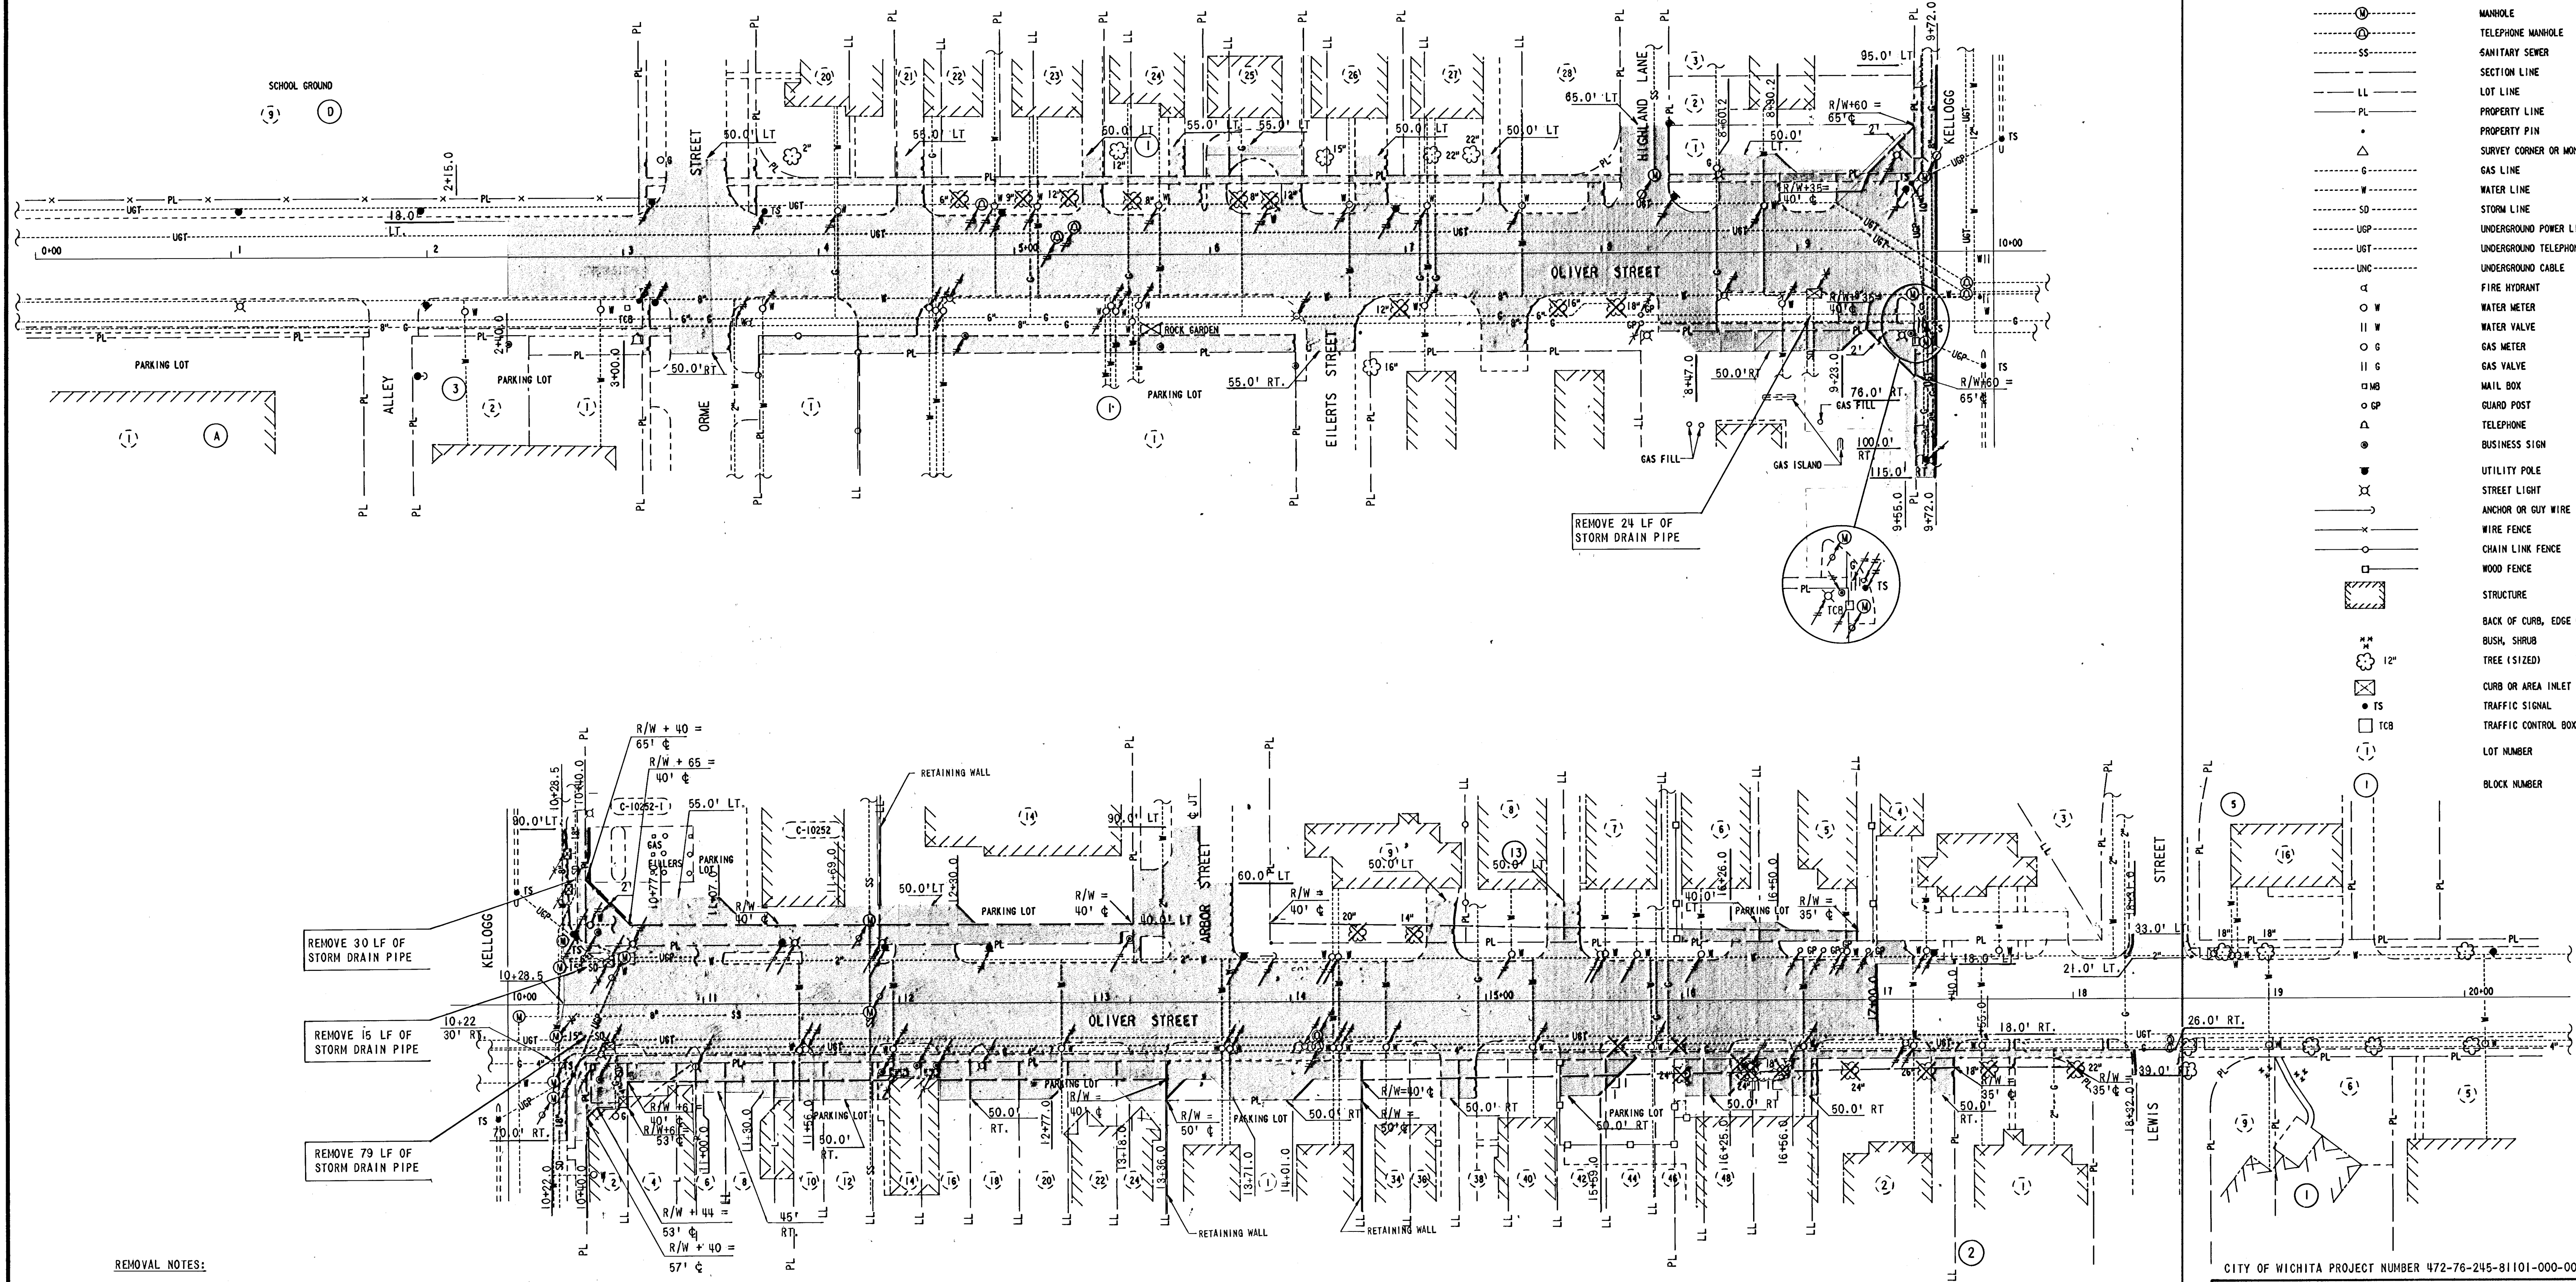

REMOVAL NOTES:

REMOVE ALL FENCING WITHIN ACQUIRED RIGHT OF WAY. REMOVE FENCING TO FIRST POST ON PRIVATE PROPERTY. RECONSTRUCT FENCE AND CONSTRUCT END POST (LIKE KIND AND TYPE) AT R/W LINE.

SEE "TRAFFIC CONTROL PLAN & CONSTRUCTION SEQUENCE" FOR ORDER OF REMOVAL. UTILITY RELOCATIONS MUST BE COMPLETED BEFORE PAVEMENT REMOVAL BEGINS.

THE DECISION TO REMOVE OR RETAIN THE LARGE TREES ALONG THE EAST SIDE OF OLIVER FROM STA. 16+00 TO STA. 18+00 SHALL BE MADE BY THE FIELD ENGINEER. THE SIDEWALK SHALL BE ADJUSTED TO ACCOMMODATE ANY TREES REMAINING.

REMOVAL PLAN

SCALE: 1" = 40'

REMOVAL KEY:

- REMOVE
- REGRADE
- REGRADE/RELOCATION BY OTHERS
- REMOVE TREE, BUSH, SHRUB, ETC.
- REMOVE PAVEMENT, WALK, DRIVE, ETC.
- PROJECT RIGHT OF WAY, SEE SHT. NO. 5-7 FOR TEMPORARY CONSTRUCTION EASEMENTS.

LEGEND

SYMBOL	DESCRIPTION
⊕	MANHOLE
⊕	TELEPHONE MANHOLE
SS	SANITARY SEWER
---	SECTION LINE
LL	LOT LINE
PL	PROPERTY LINE
•	PROPERTY PIN
△	SURVEY CORNER OR MONUMENT
G	GAS LINE
W	WATER LINE
SD	STORM LINE
UGP	UNDERGROUND POWER LINE
UGT	UNDERGROUND TELEPHONE LINE
UNC	UNDERGROUND CABLE
⊕	FIRE HYDRANT
⊕ W	WATER METER
⊕ W	WATER VALVE
⊕ G	GAS METER
⊕ G	GAS VALVE
⊕ MB	MAIL BOX
⊕ GP	GUARD POST
⊕	TELEPHONE
⊕	BUSINESS SIGN
⊕	UTILITY POLE
⊕	STREET LIGHT
⊕	ANCHOR OR GUY WIRE
⊕	WIRE FENCE
⊕	CHAIN LINK FENCE
⊕	WOOD FENCE
⊕	STRUCTURE
⊕	BACK OF CURB, EDGE OF PAVEMENT
⊕	BUSH, SHRUB
⊕	TREE (SIZED)
⊕	CURB OR AREA INLET
⊕	TRAFFIC SIGNAL
⊕	TRAFFIC CONTROL BOX
⊕	LOT NUMBER
⊕	BLOCK NUMBER

CITY OF WICHITA PROJECT NUMBER 472-76-245-81101-000-000-001

WICHITA, KANSAS
OLIVER AT KELLOGG INTERSECTION IMPROVEMENTS
REMOVAL PLAN AND LEGEND

DESIGN
BGR

DRAWN
KWD

WILSON & COMPANY
ENGINEERS & ARCHITECTS
WICHITA — KANSAS

DATE:

JAN. 1982

FILE NO.
81-323B

SHEET NO. 2
OF 22

REVISION

DATE

BY