


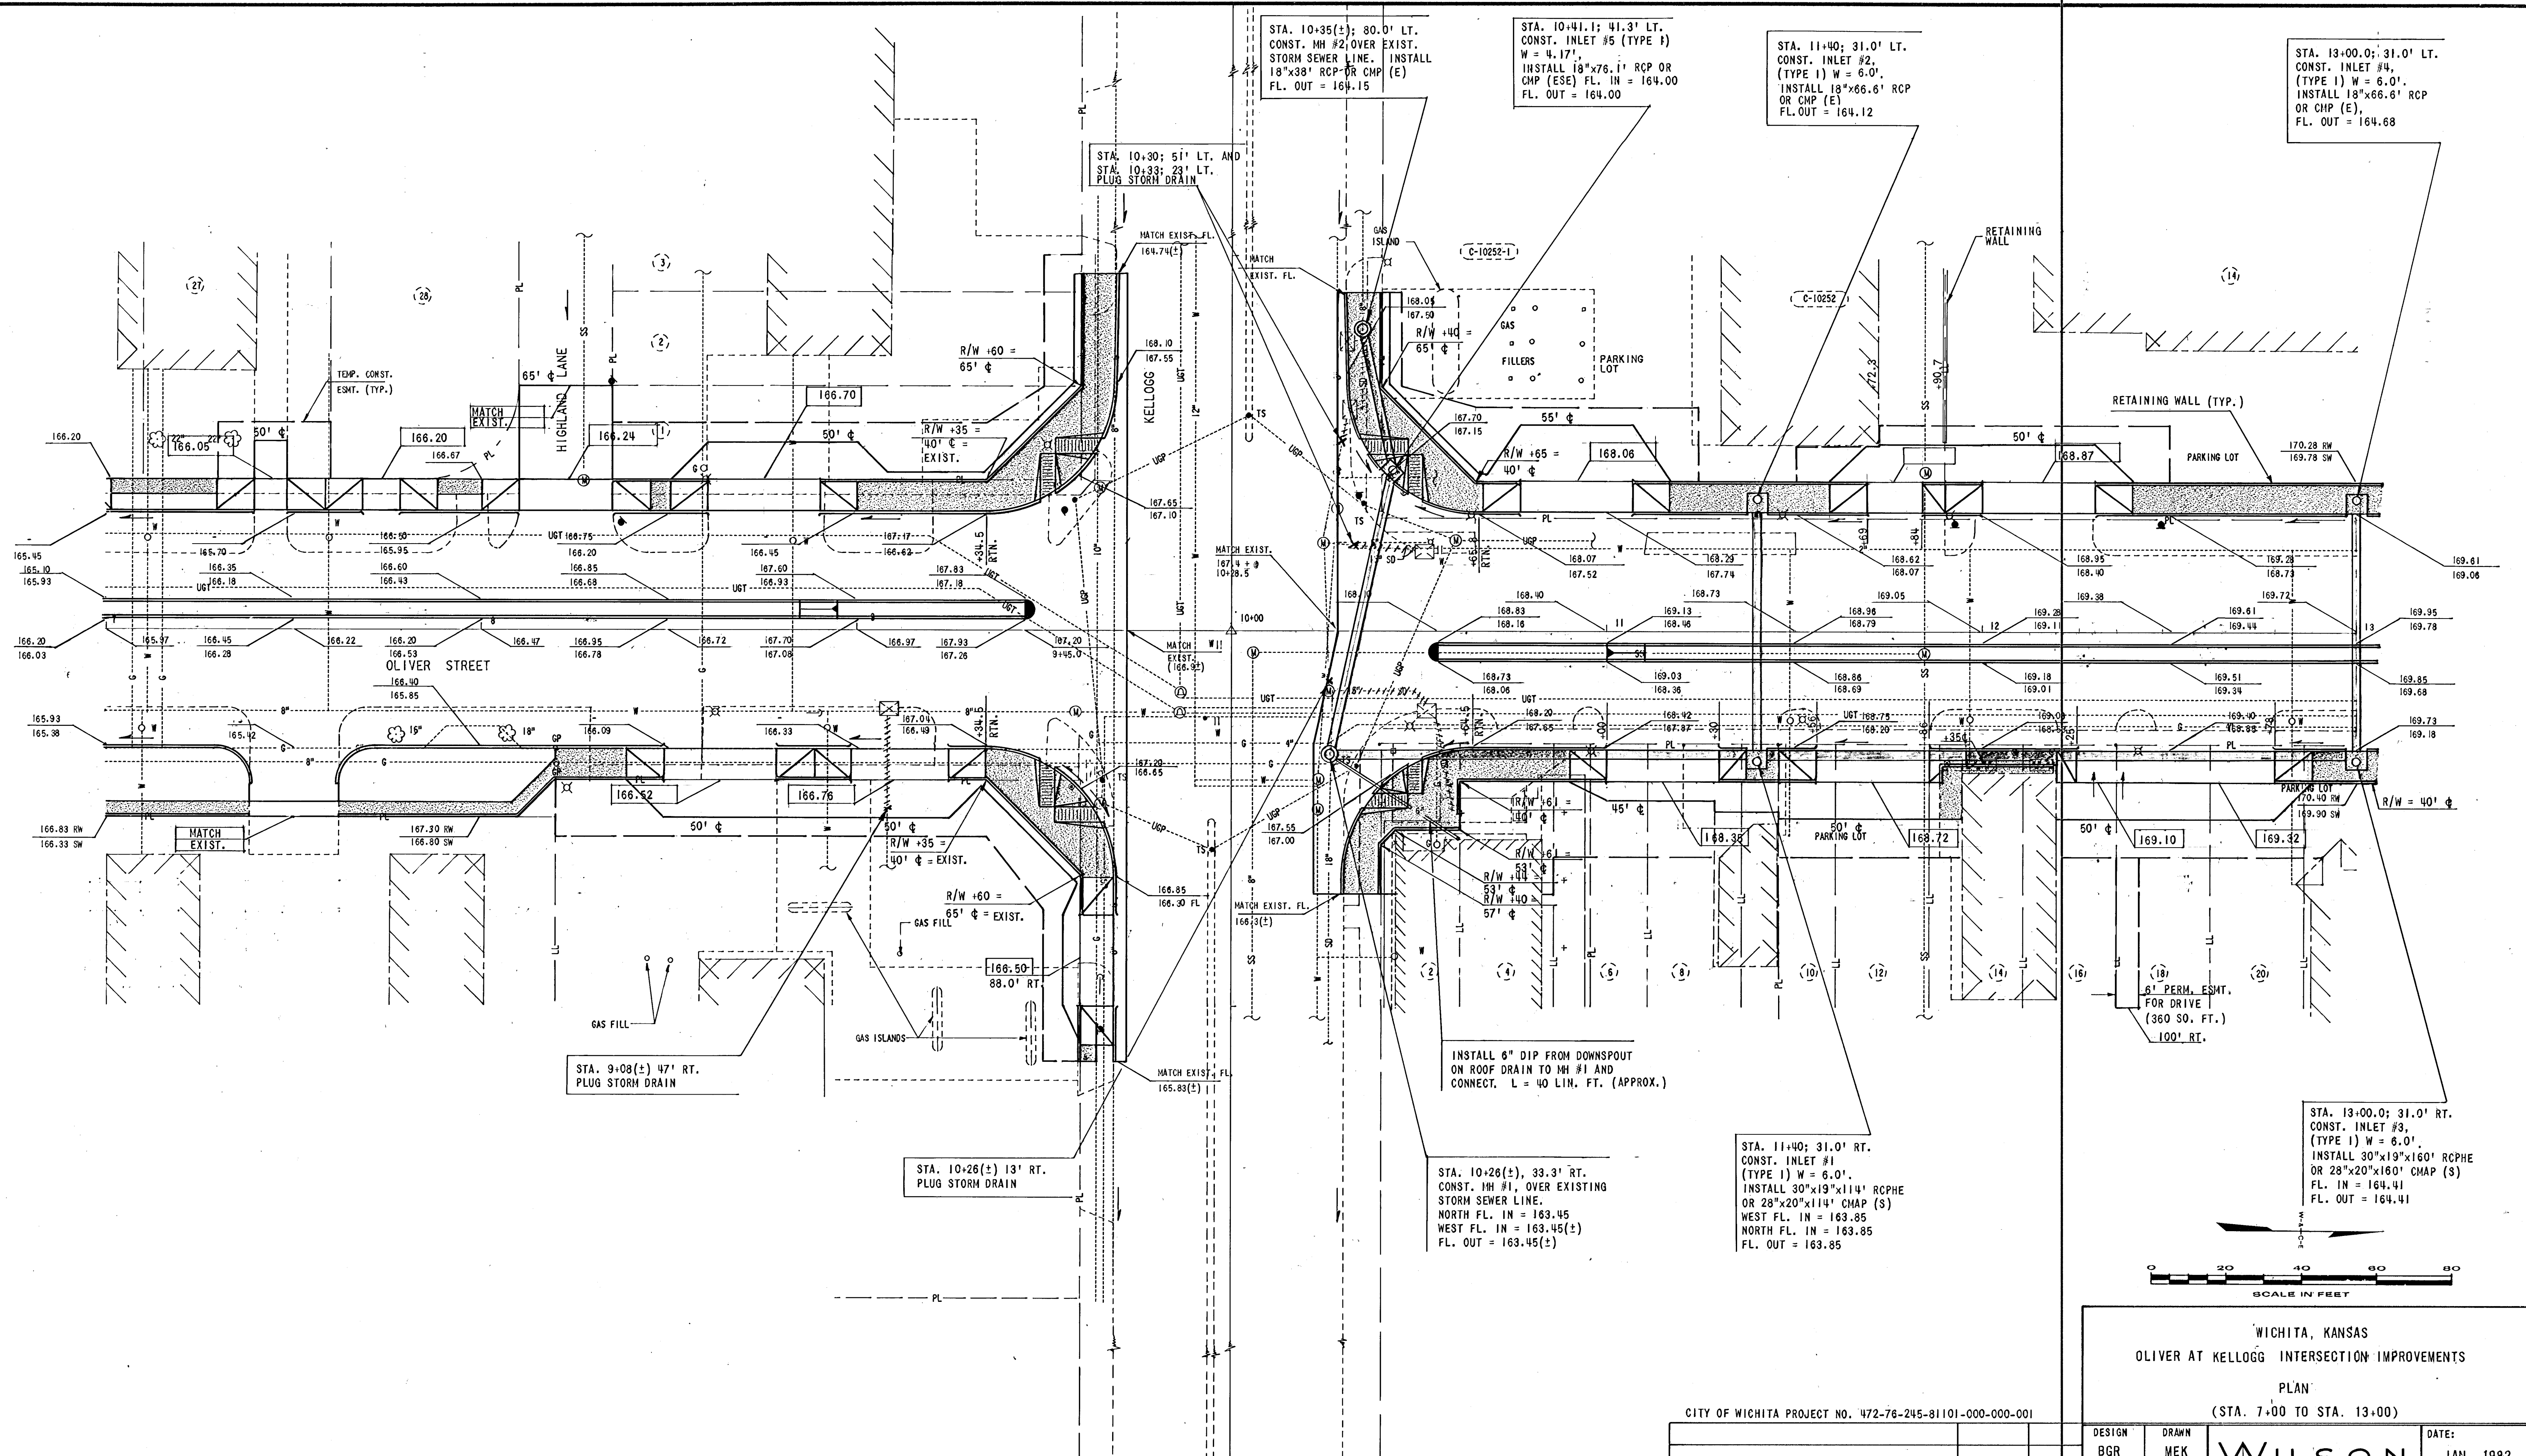

CITY OF WICHITA PROJECT NO. 472-76-245-81101-000-000-001

WICHITA, KANSAS
OLIVER AT KELLOGG INTERSECTION IMPROVEMENTS
PLAN
(STA. 7+00 TO STA. 13+00)

DESIGN BGR	DRAWN MEK	DATE: JAN. 1982
WILSON & COMPANY ENGINEERS & ARCHITECTS WICHITA — KANSAS		FILE NO. 81-323B SHEET NO. 8 OF 22