


**BENCHMARK:**  
 City of Wichita benchmark at  
 the SE corner of intersection  
 of 135th Street West and 13th  
 Street North.  
 Elev. = 167.83 (City Datum)

Brass Benchmark Disc  
 Adjacent to Fire Hydrant at E.  
 End of E. Curb Return of  
 Ponderosa & Ponderosa Ct.  
 Elev. = 170.96 (City Datum)

Scale: 1" = 20'  
 • = Iron

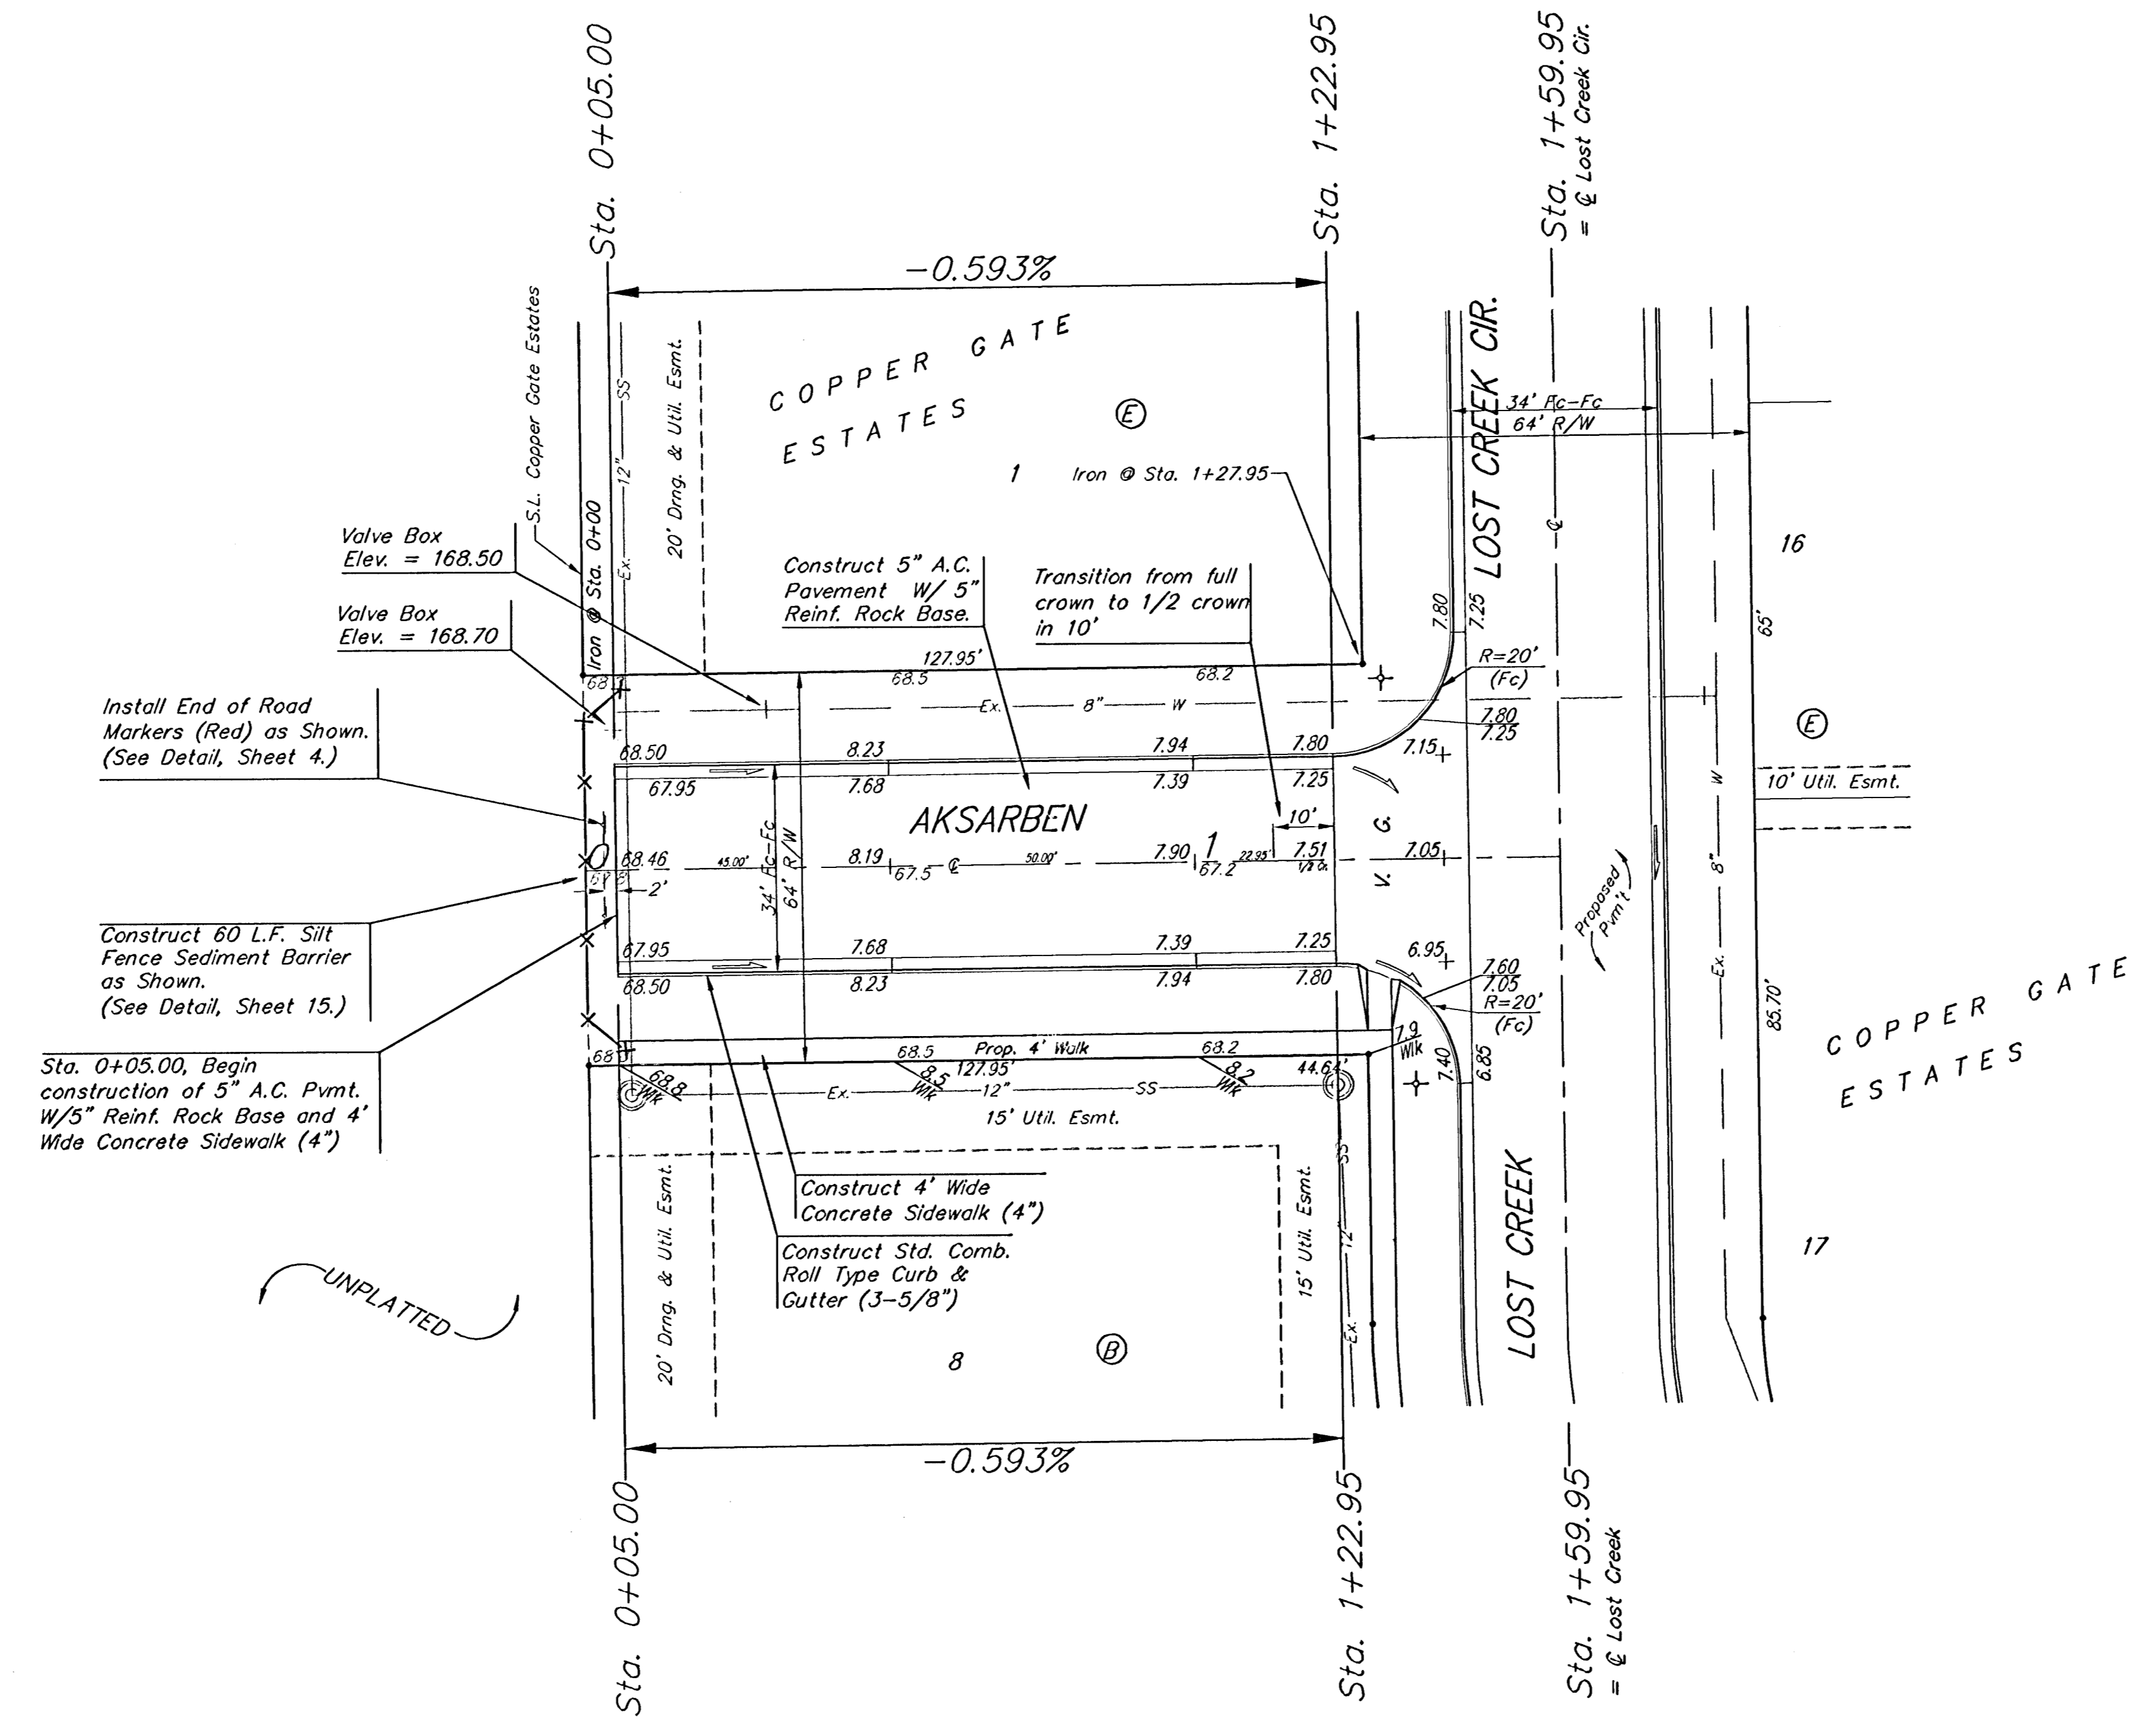

Install End of Road  
 Markers (Red) as Shown.  
 (See Detail, Sheet 4.)

Construct 60 L.F. Silt  
 Fence Sediment Barrier  
 as Shown.  
 (See Detail, Sheet 15.)

Sta. 0+05.00, Begin  
 construction of 5" A.C. Pgmt.  
 W/5" Reinf. Rock Base and 4'  
 Wide Concrete Sidewalk (4")

UNPLATTED

**NOTE:** ROLL TYPE CURB & GUTTER TO  
 BE CONSTRUCTED ON THE  
 PAVEMENT SHOWN ON THIS SHEET.  
 TOP OF CURB ELEVATIONS ARE  
 GIVEN FOR FULL HEIGHT CURB.

		Copper Gate Estates - Phase III	
		<b>AKSARBEN</b>	
PROJECT NUMBER 472-33671		DESIGN NBW	DRAWN TMS
REVISIONS:		APPROVED	DATE 4/13/05
		SCALE Noted	SHEET
		<b>14 OF 30</b>	
CopperGate\Phase 3\Su9.dwg		0406-B956	