
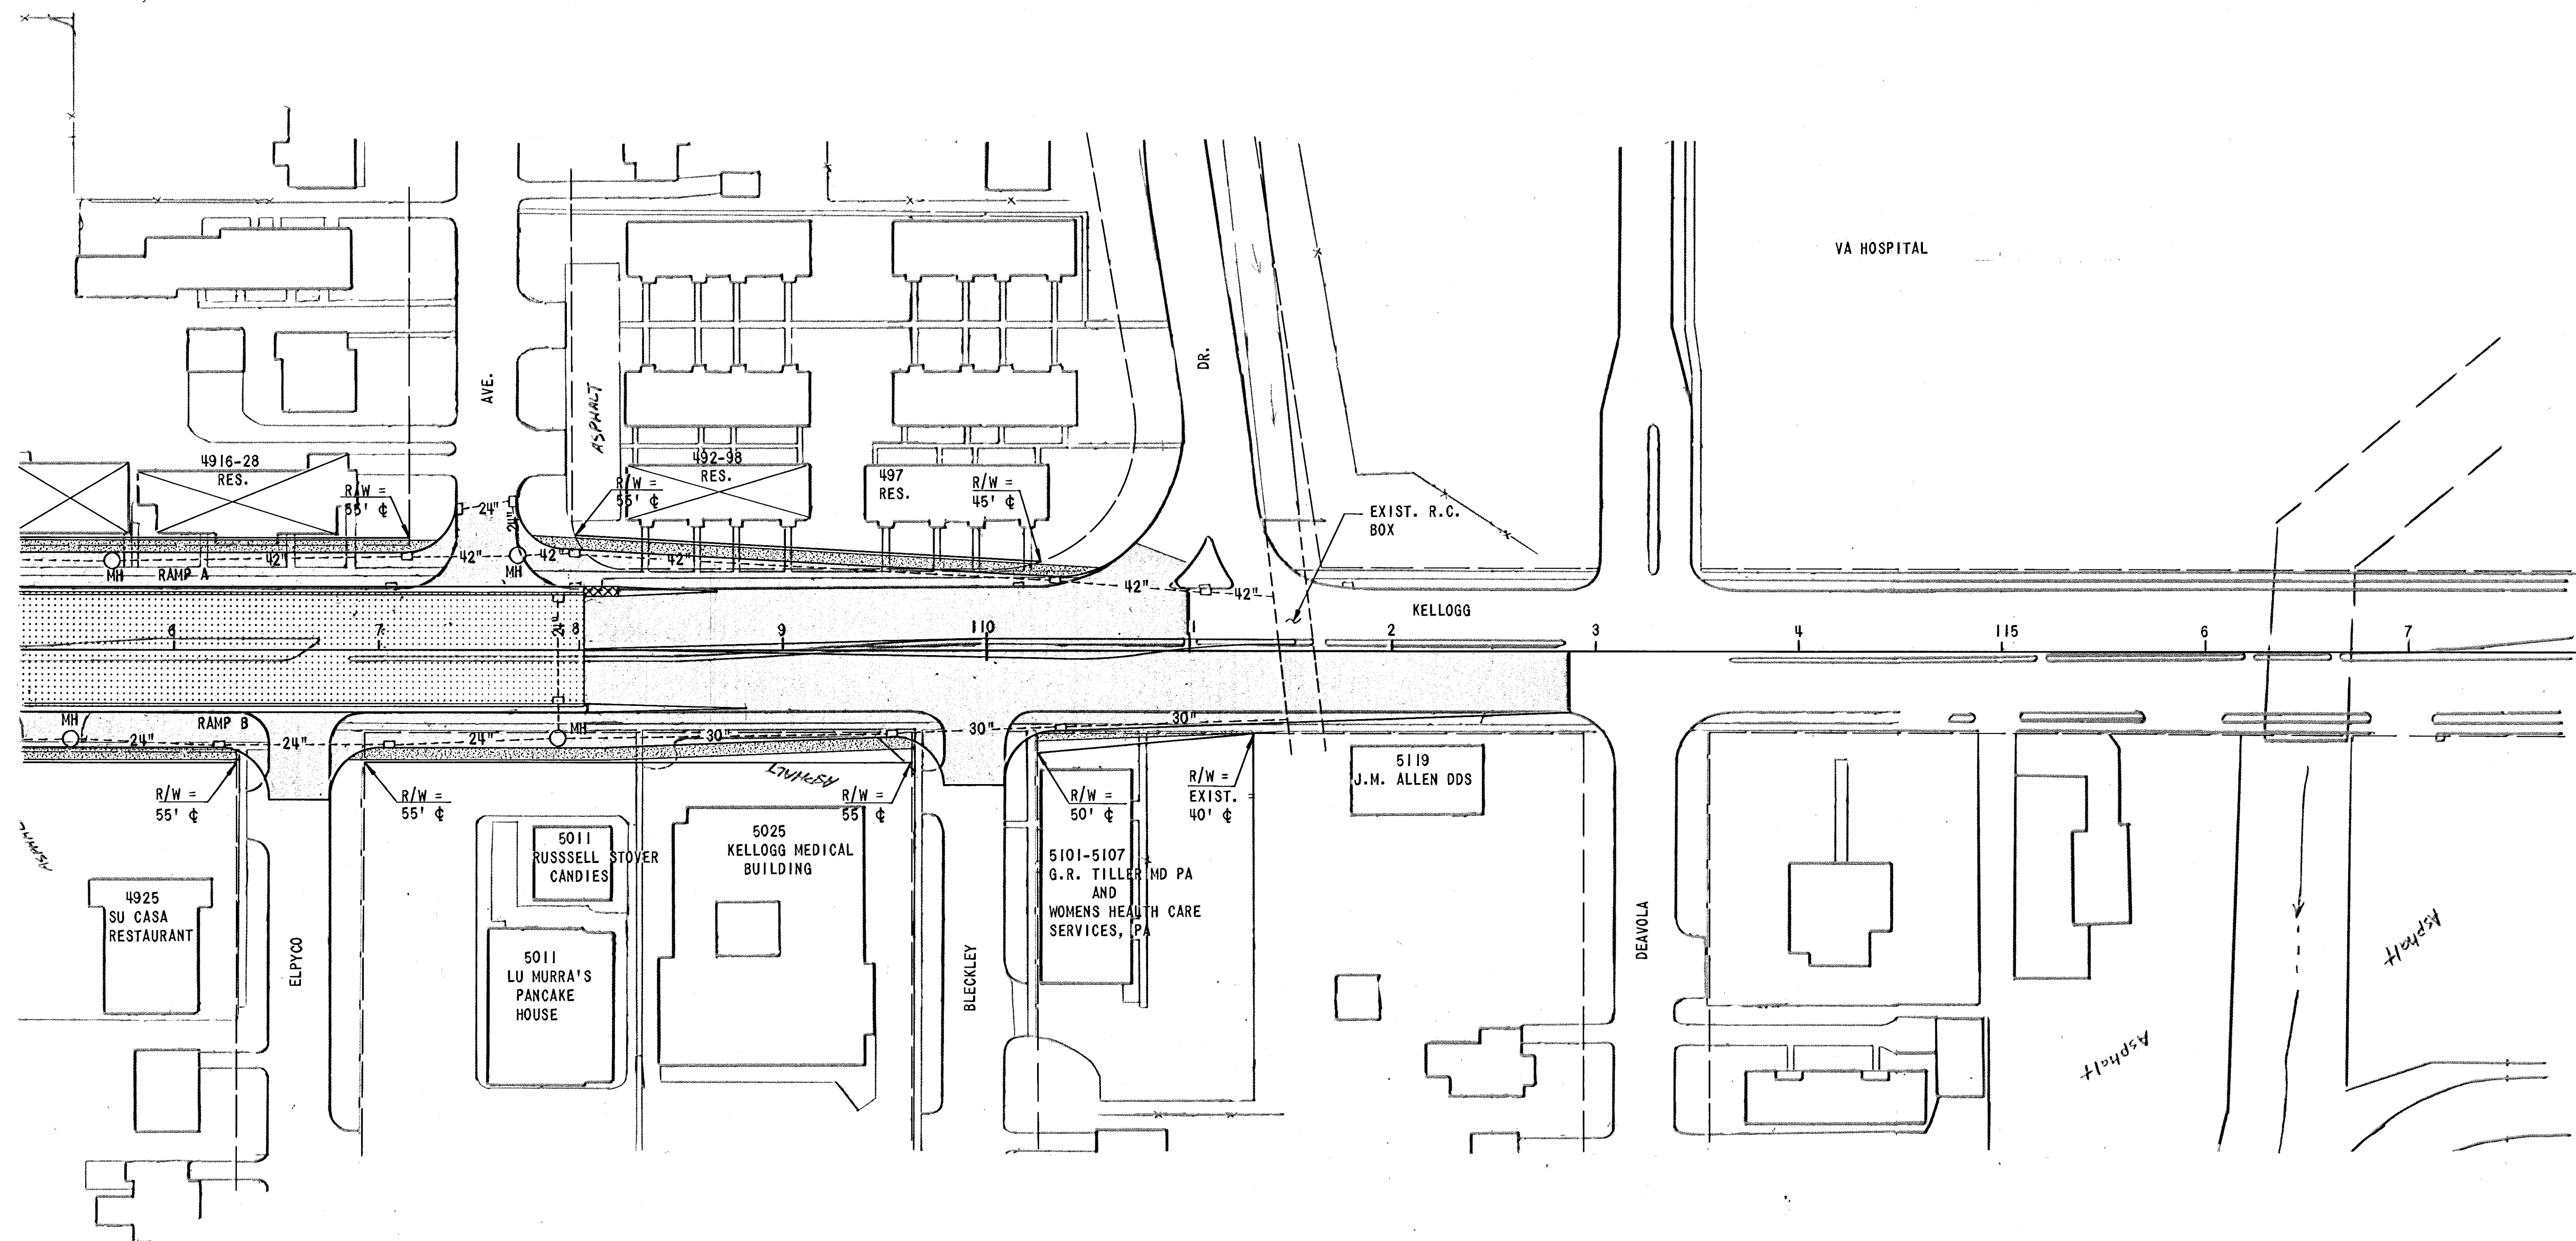


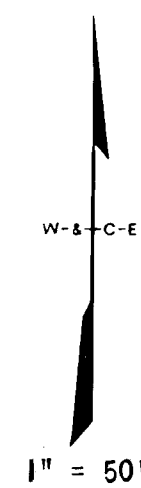

FOR LEGEND SEE SHEET NO. 4

KELLOGG-OLIVER			
PLAN DETAIL			
STA. 108+00 TO STA. 113+00			
DESIGN	DRAWN	WILSON & COMPANY ENGINEERS & ARCHITECTS WICHITA — KANSAS	DATE:
SJM	FBB		FEB. 1982
			FILE NO. 81-323
			SHEET NO. 8
			OF 12