


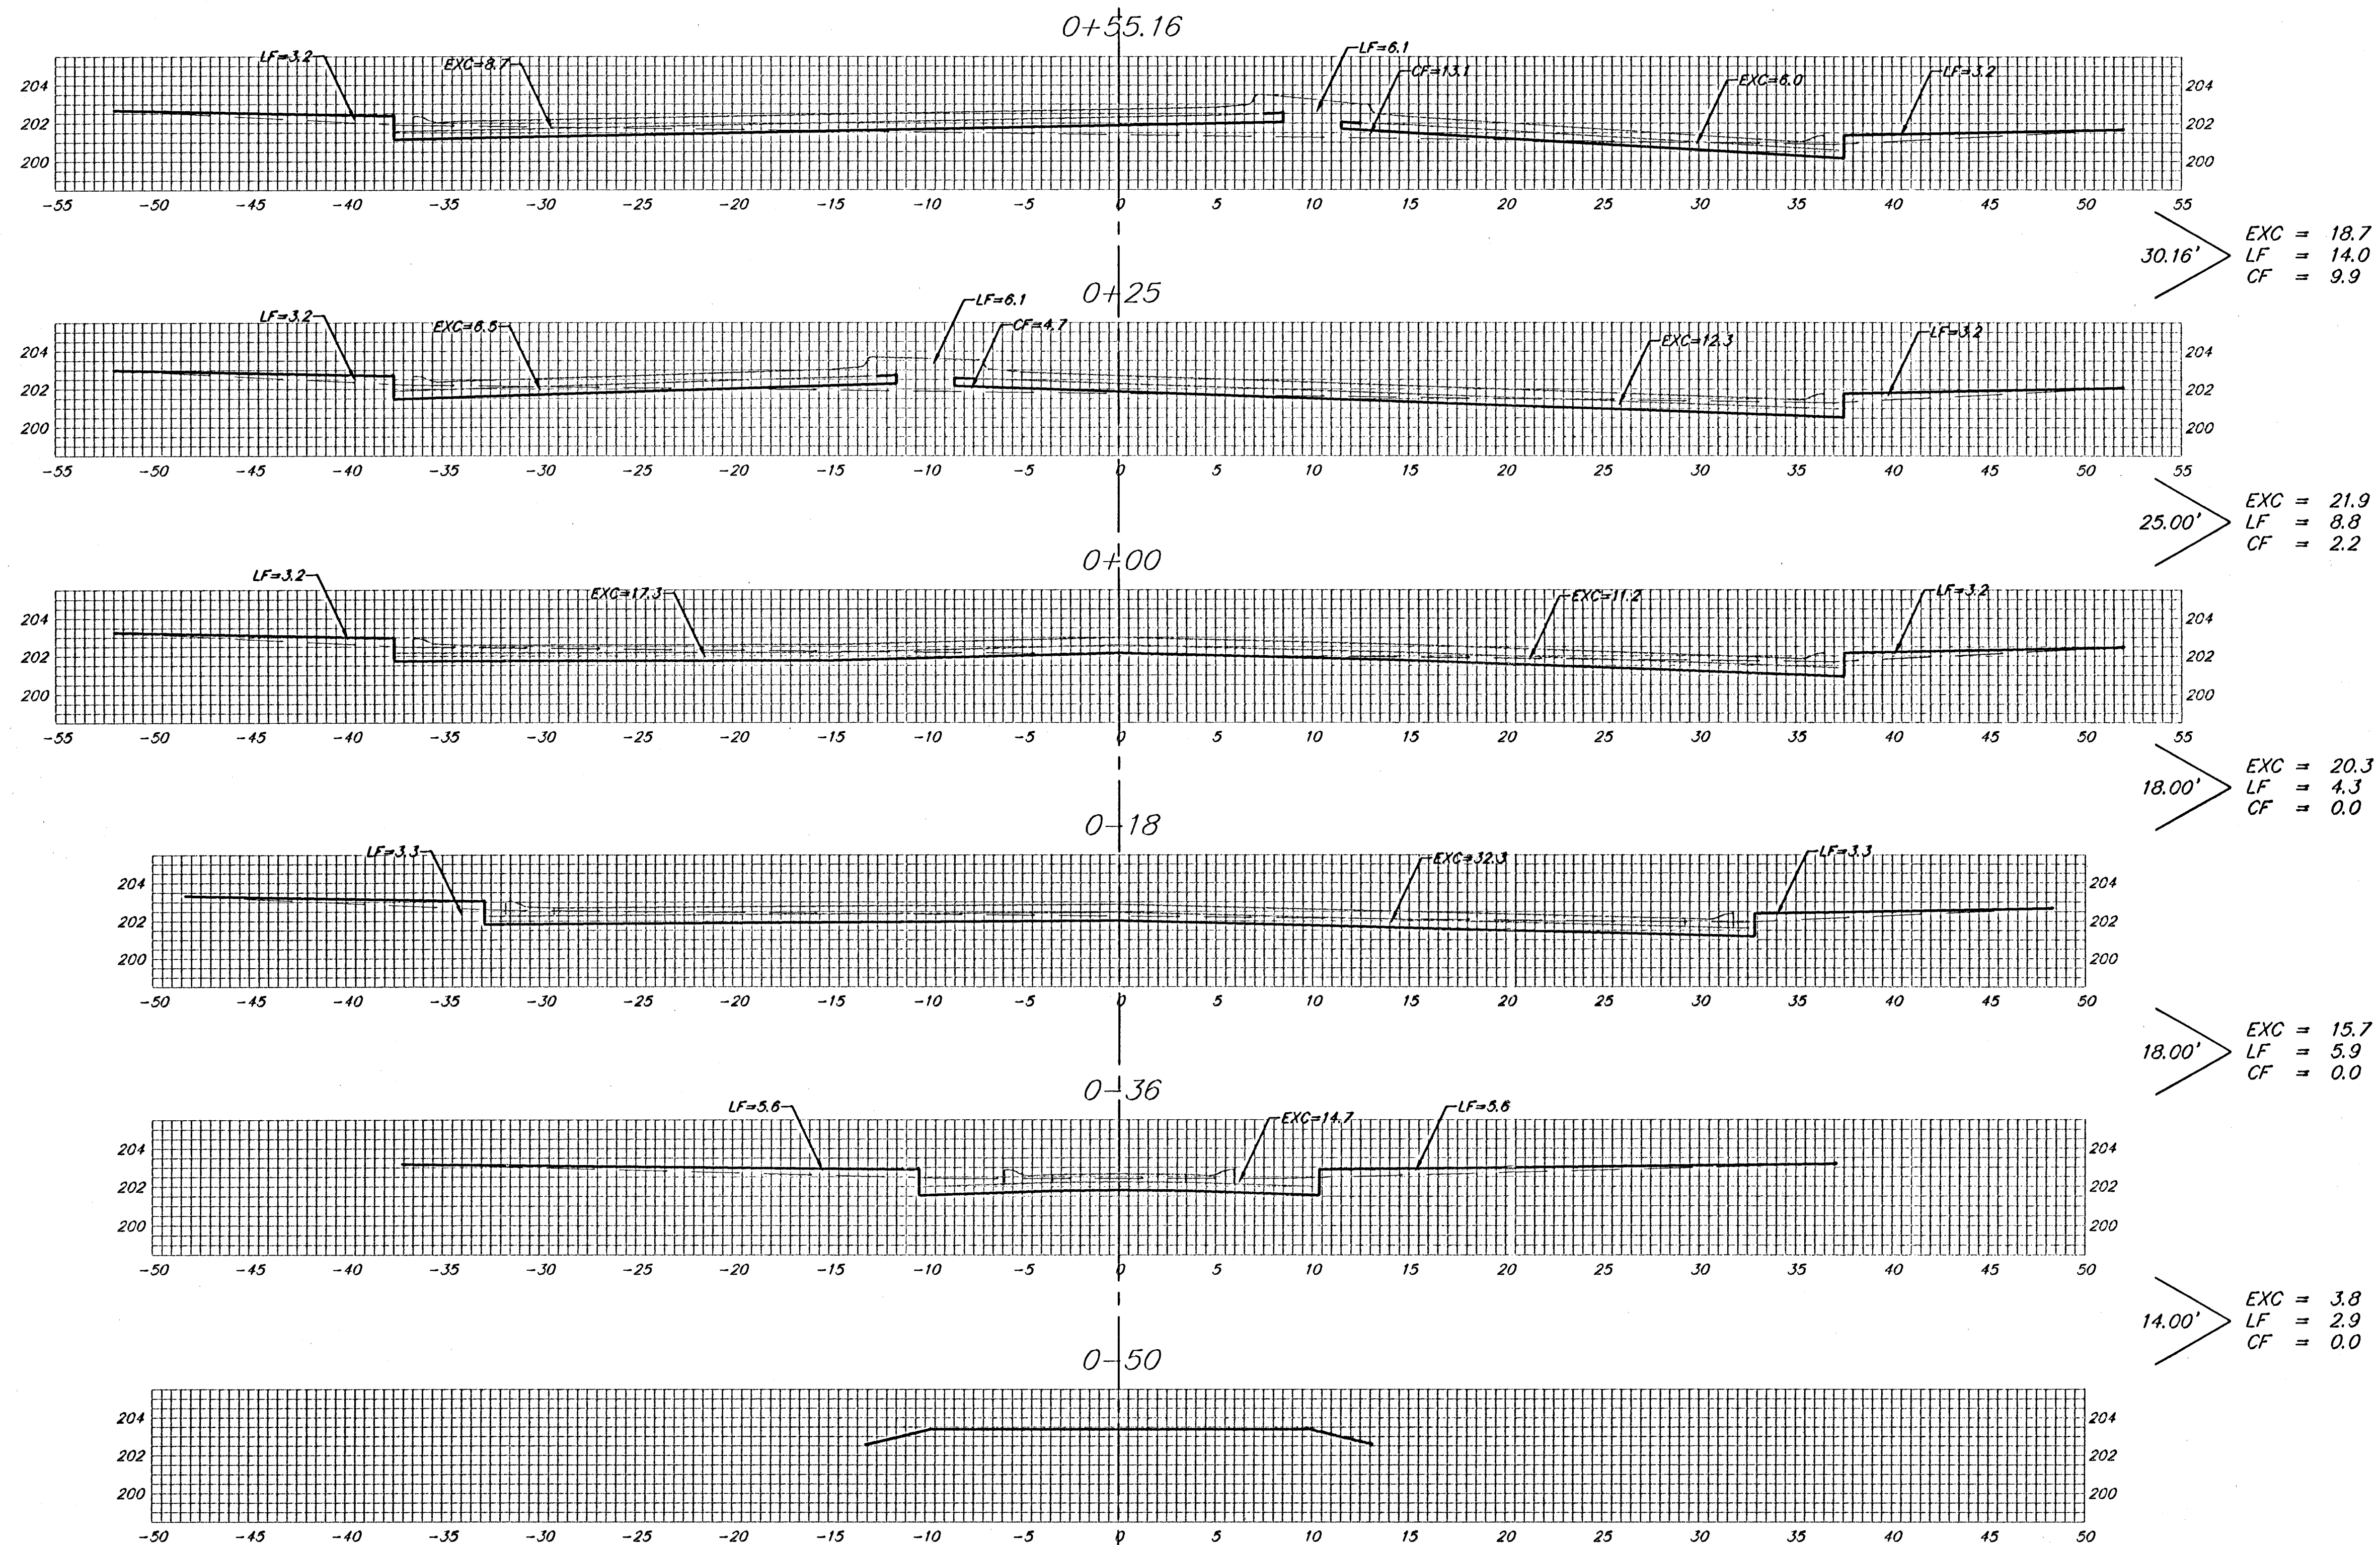

Sheet Totals:
 Excavation = 80.4 C.Y.
 Loose Fill = 35.9 C.Y.
 Compacted Fill = 12.1 C.Y.

N. 127TH CT. E. (CUL-DE-SAC)