


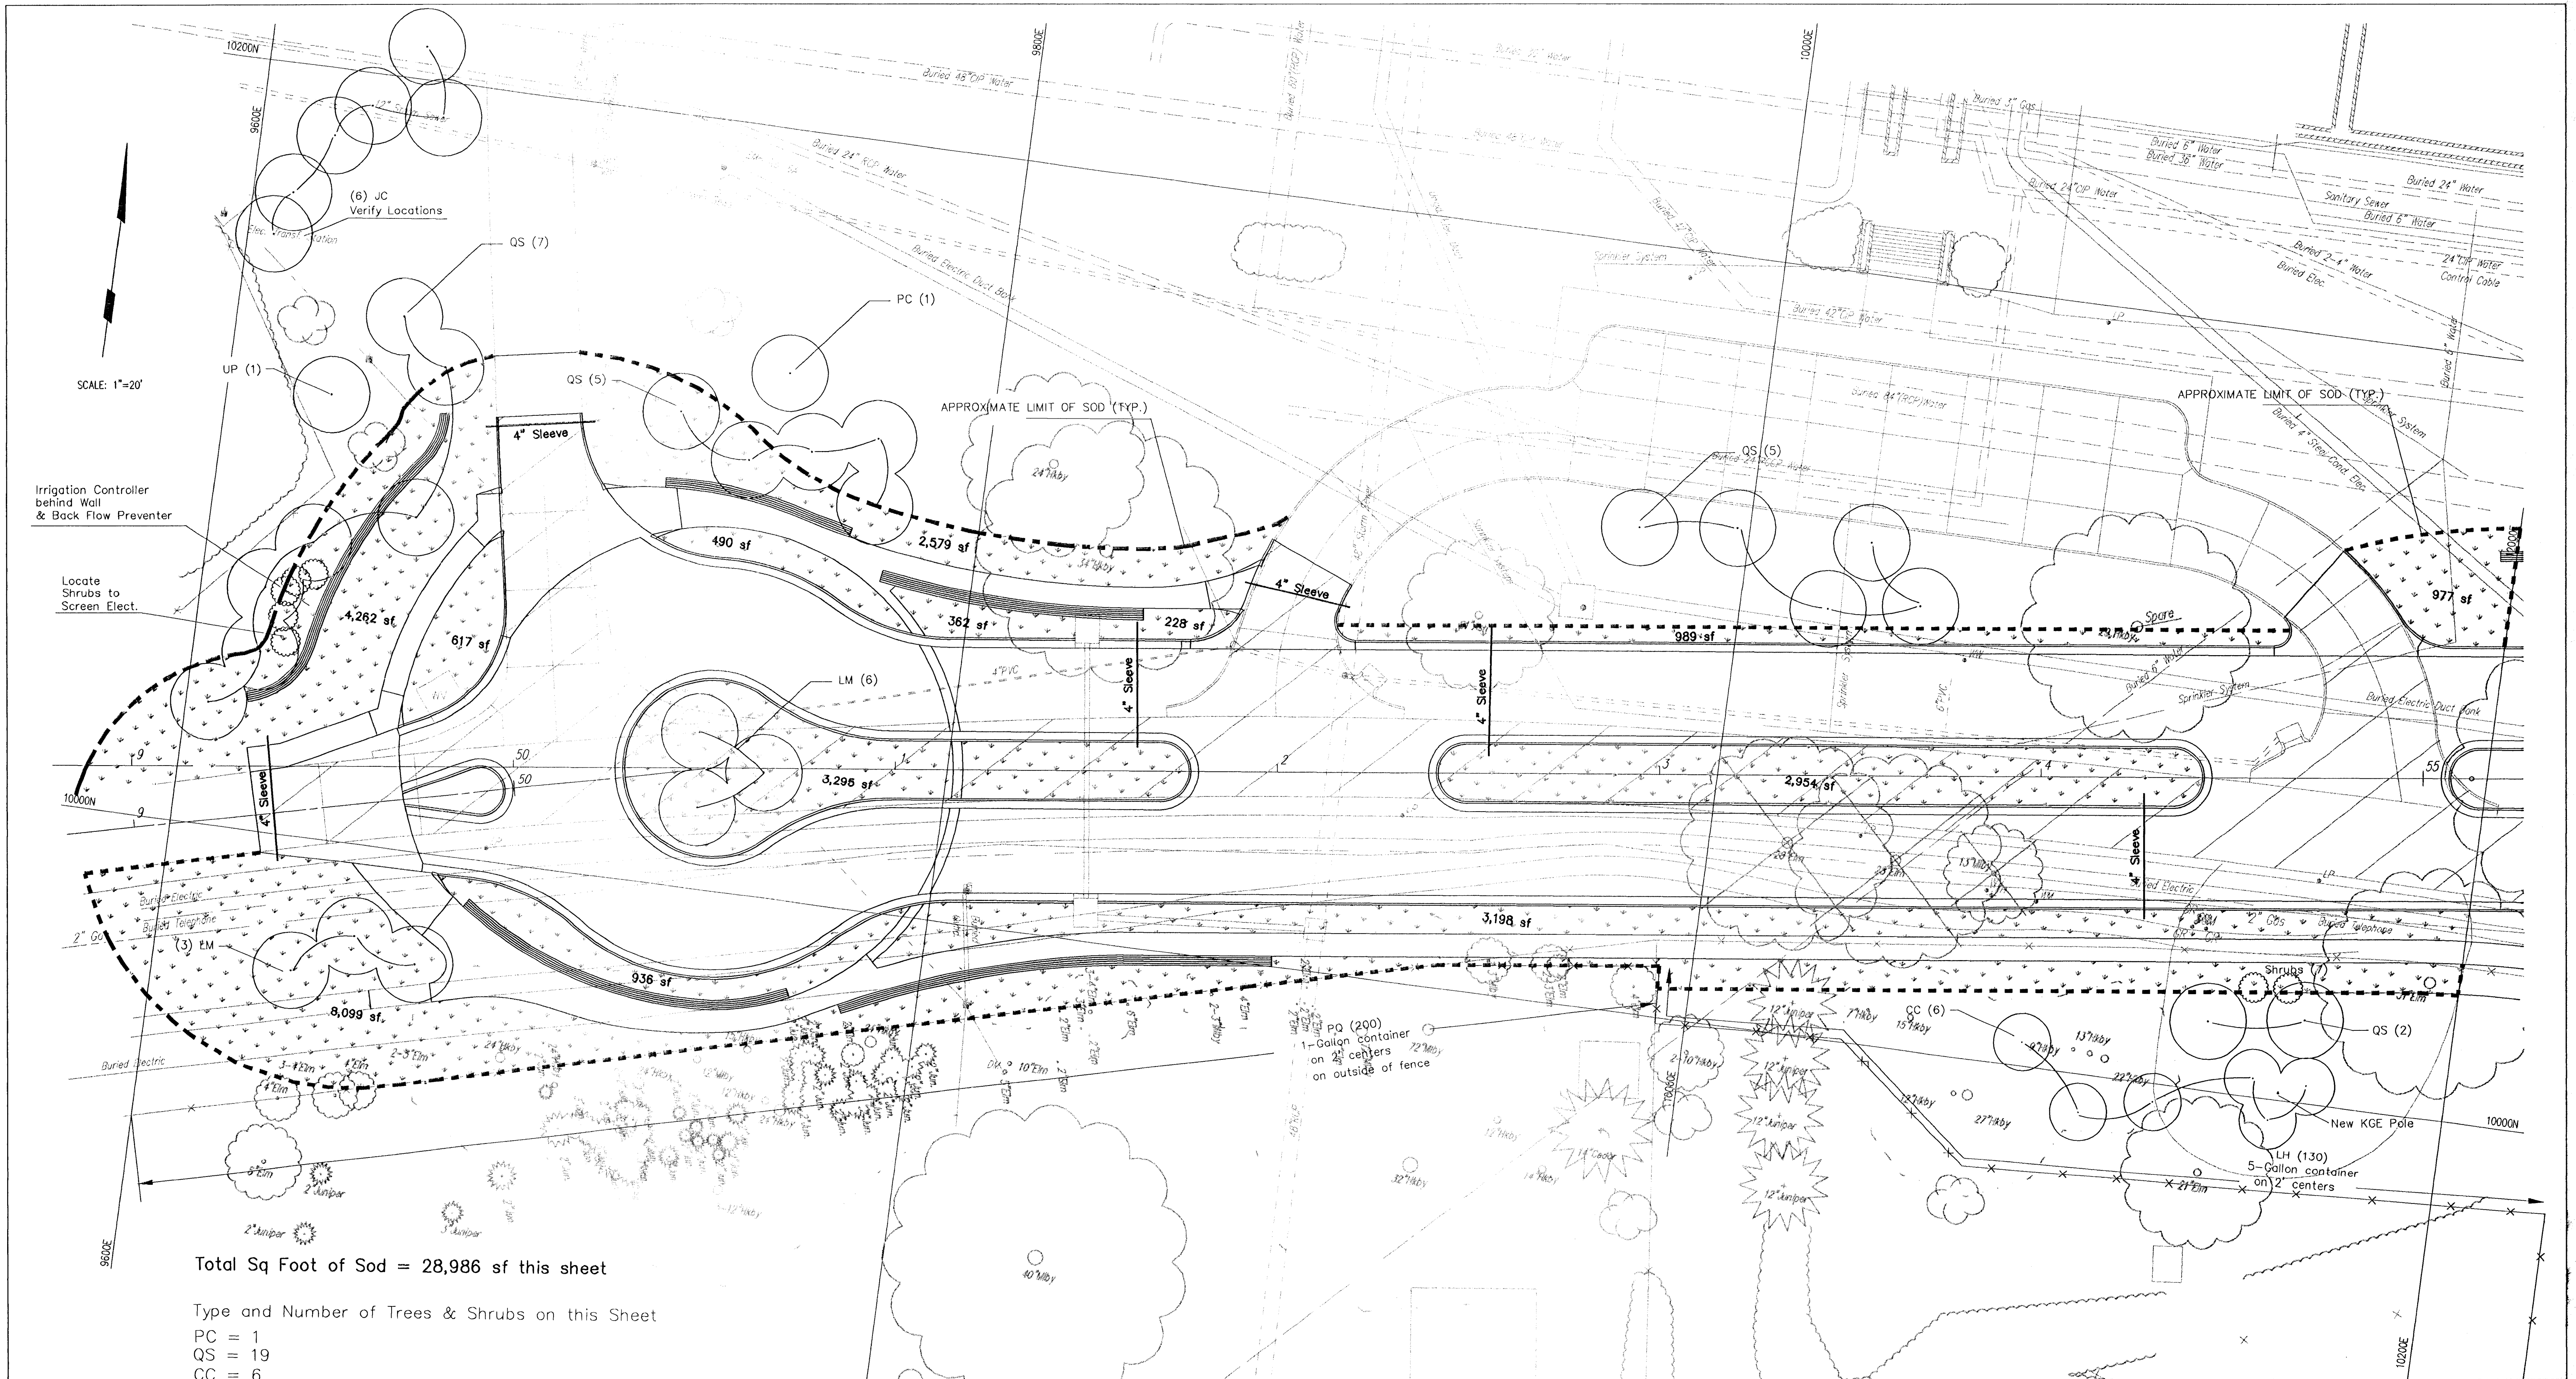

Total Sq Foot of Sod = 28,986 sf this sheet

Type and Number of Trees & Shrubs on this Sheet

- PC = 1
- QS = 19
- CC = 6
- LM = 6
- UP = 1
- JC = 6

Shrubs
See Note this Sheet

- Vines
- PQ = 200
- LH = 130

ALL PLANTS WILL BE FIELD LOCATED BY THE CITY

NOTE:
General Locations for shrubs as shown on plans.
Contractor to bid Quantities per the Planting Schedule, Sheet LS-6.
Exact location of each shrub type to be determined in the field by the City.

THE CITY OF WICHITA

CITY ENGINEER'S OFFICE
CITY HALL - SEVENTH FLOOR
405 NORTH MAIN STREET
WICHITA, KANSAS 67202
(316) 268-4501
(316) 268-4114 FAX

MUSEUM DISTRICT ROADWAY AND
PEDESTRIAN IMPROVEMENTS
WICHITA, KANSAS

LANDSCAPE PLAN

M. E. LINDEBAK P.E. - CITY ENGINEER

PROJECT NUMBER 472-82338	INDEX CODE 706795
DATE MAY 02	SHEET LS-2