


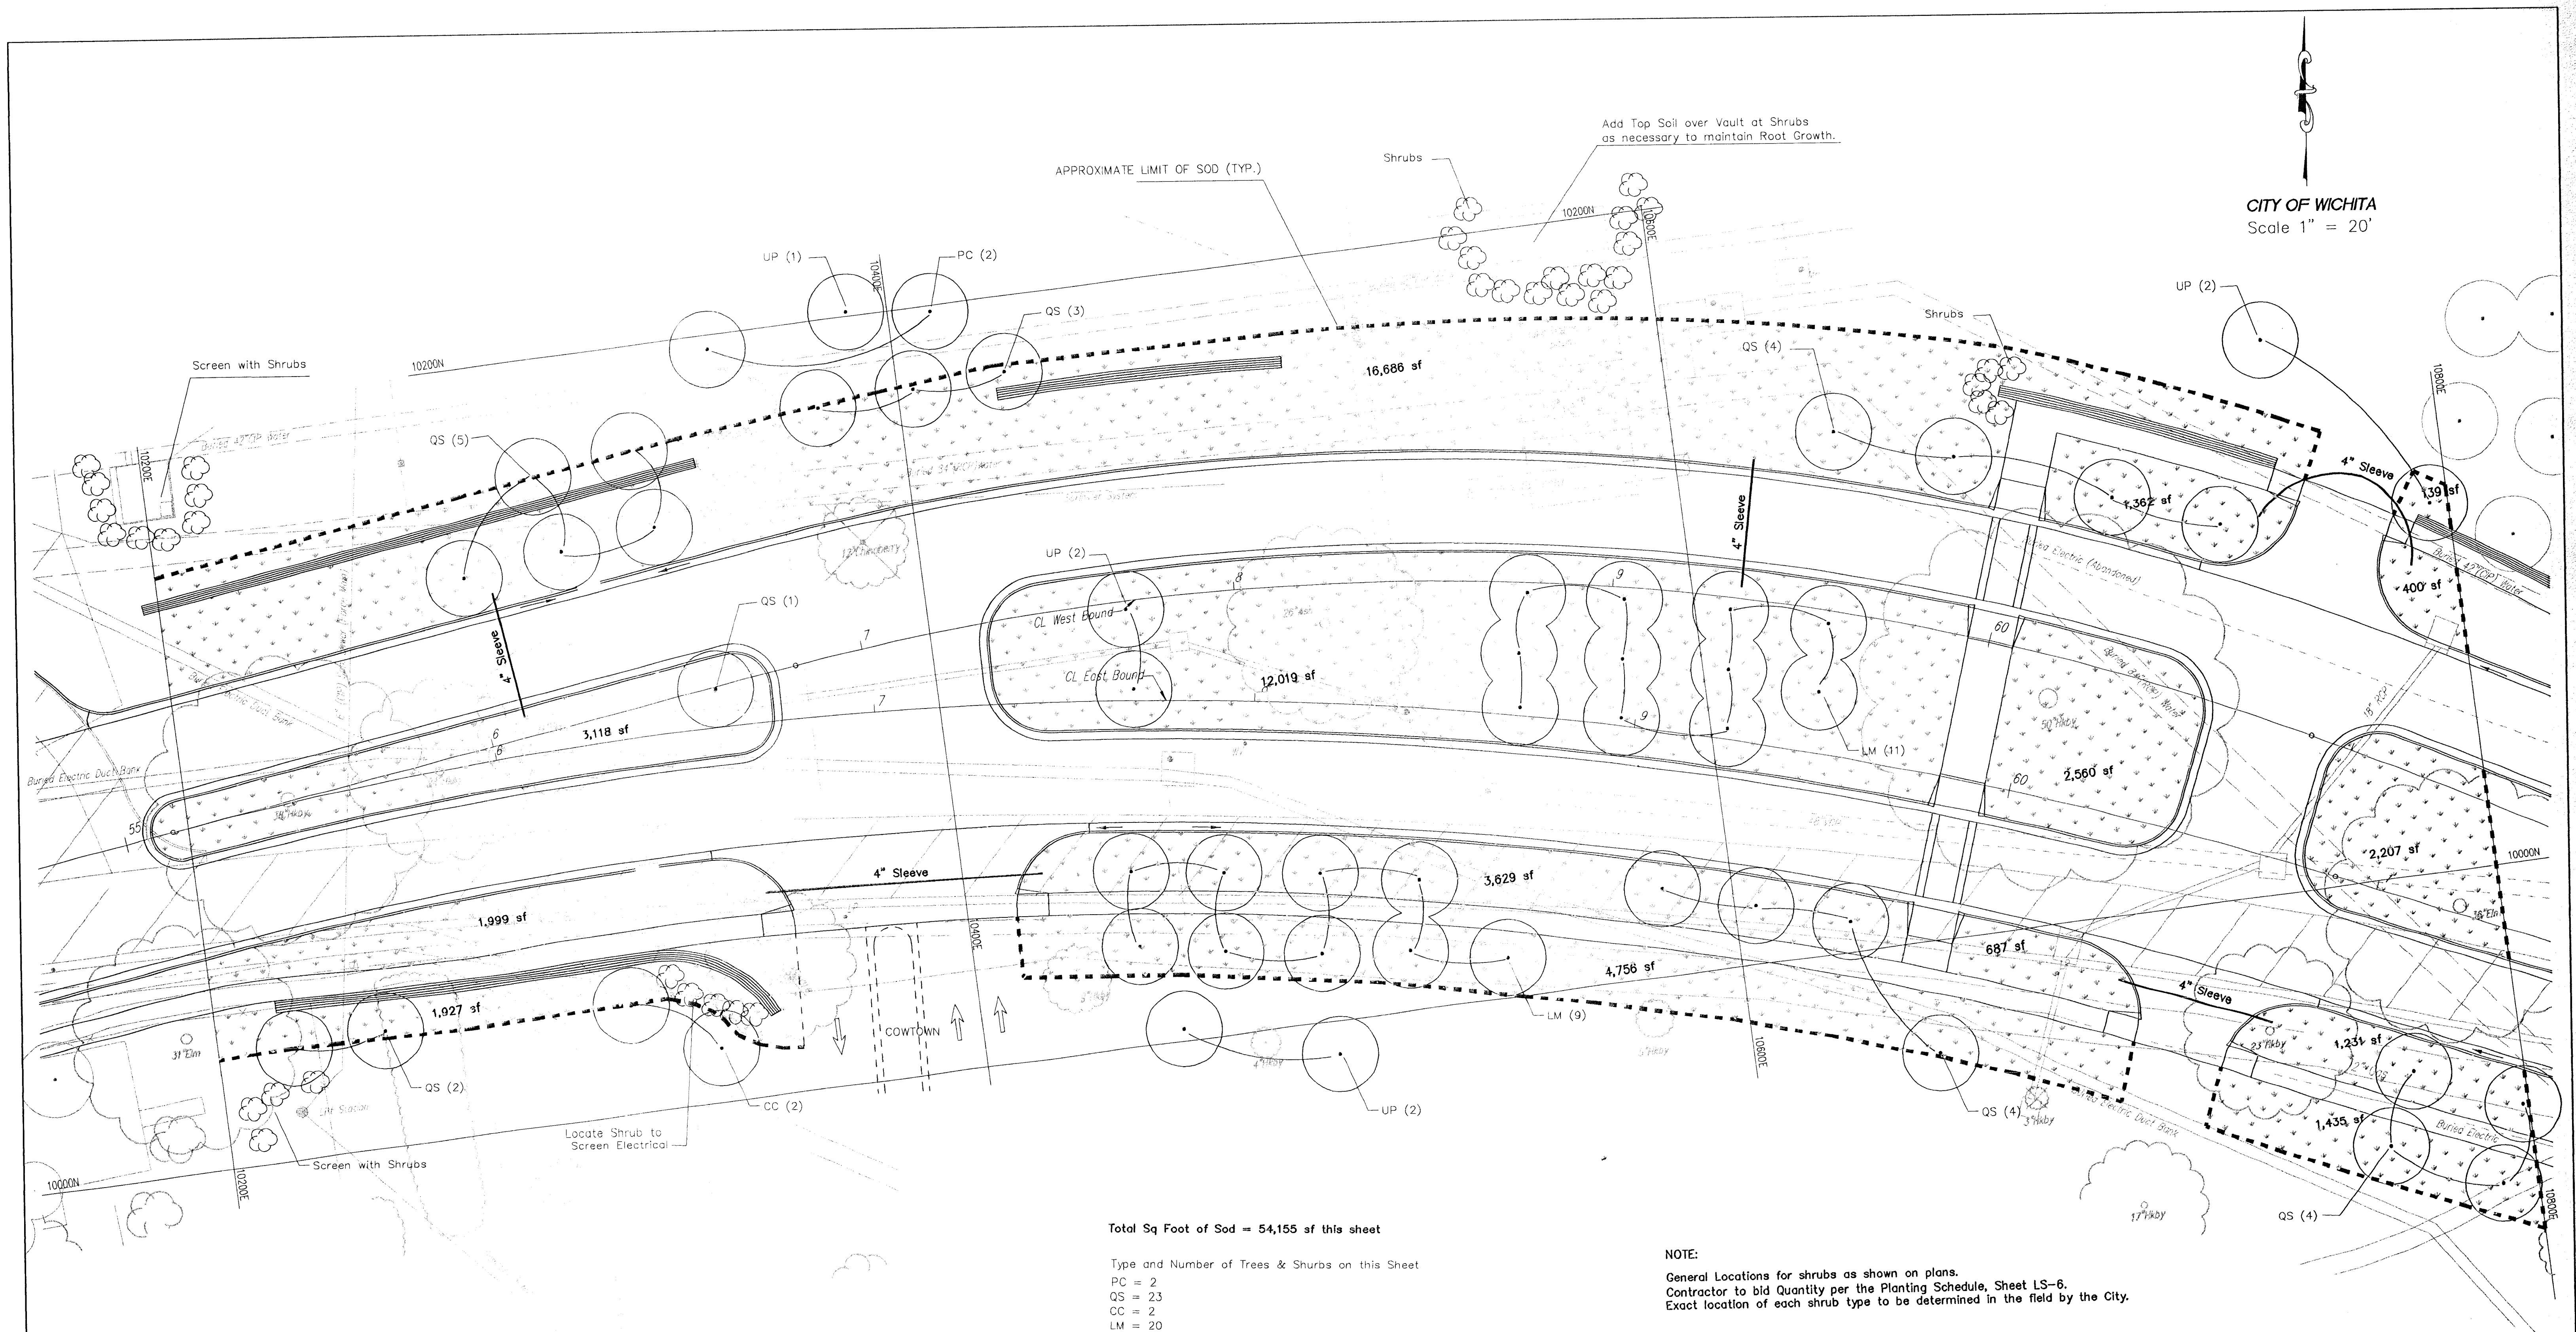

Total Sq Foot of Sod = 54,155 sf this sheet

Type and Number of Trees & Shrubs on this Sheet

PC = 2
QS = 23
CC = 2
LM = 20
UP = 7

Shrubs

See Note this Sheet

NOTE:

General Locations for shrubs as shown on plans.
Contractor to bid Quantity per the Planting Schedule, Sheet LS-6.
Exact location of each shrub type to be determined in the field by the City.

ALL PLANTS WILL BE FIELD LOCATED BY THE CITY

CITY OF WICHITA
Scale 1" = 20'

 THE CITY OF WICHITA		MUSEUM DISTRICT ROADWAY AND PEDESTRIAN IMPROVEMENTS WICHITA, KANSAS	
		LANDSCAPE PLAN	
M. E. LINDEBAK P.E. - CITY ENGINEER			
PROJECT NUMBER	472-82338	INDEX CODE	706795
DATE	MAY 02	SHEET	LS-3