


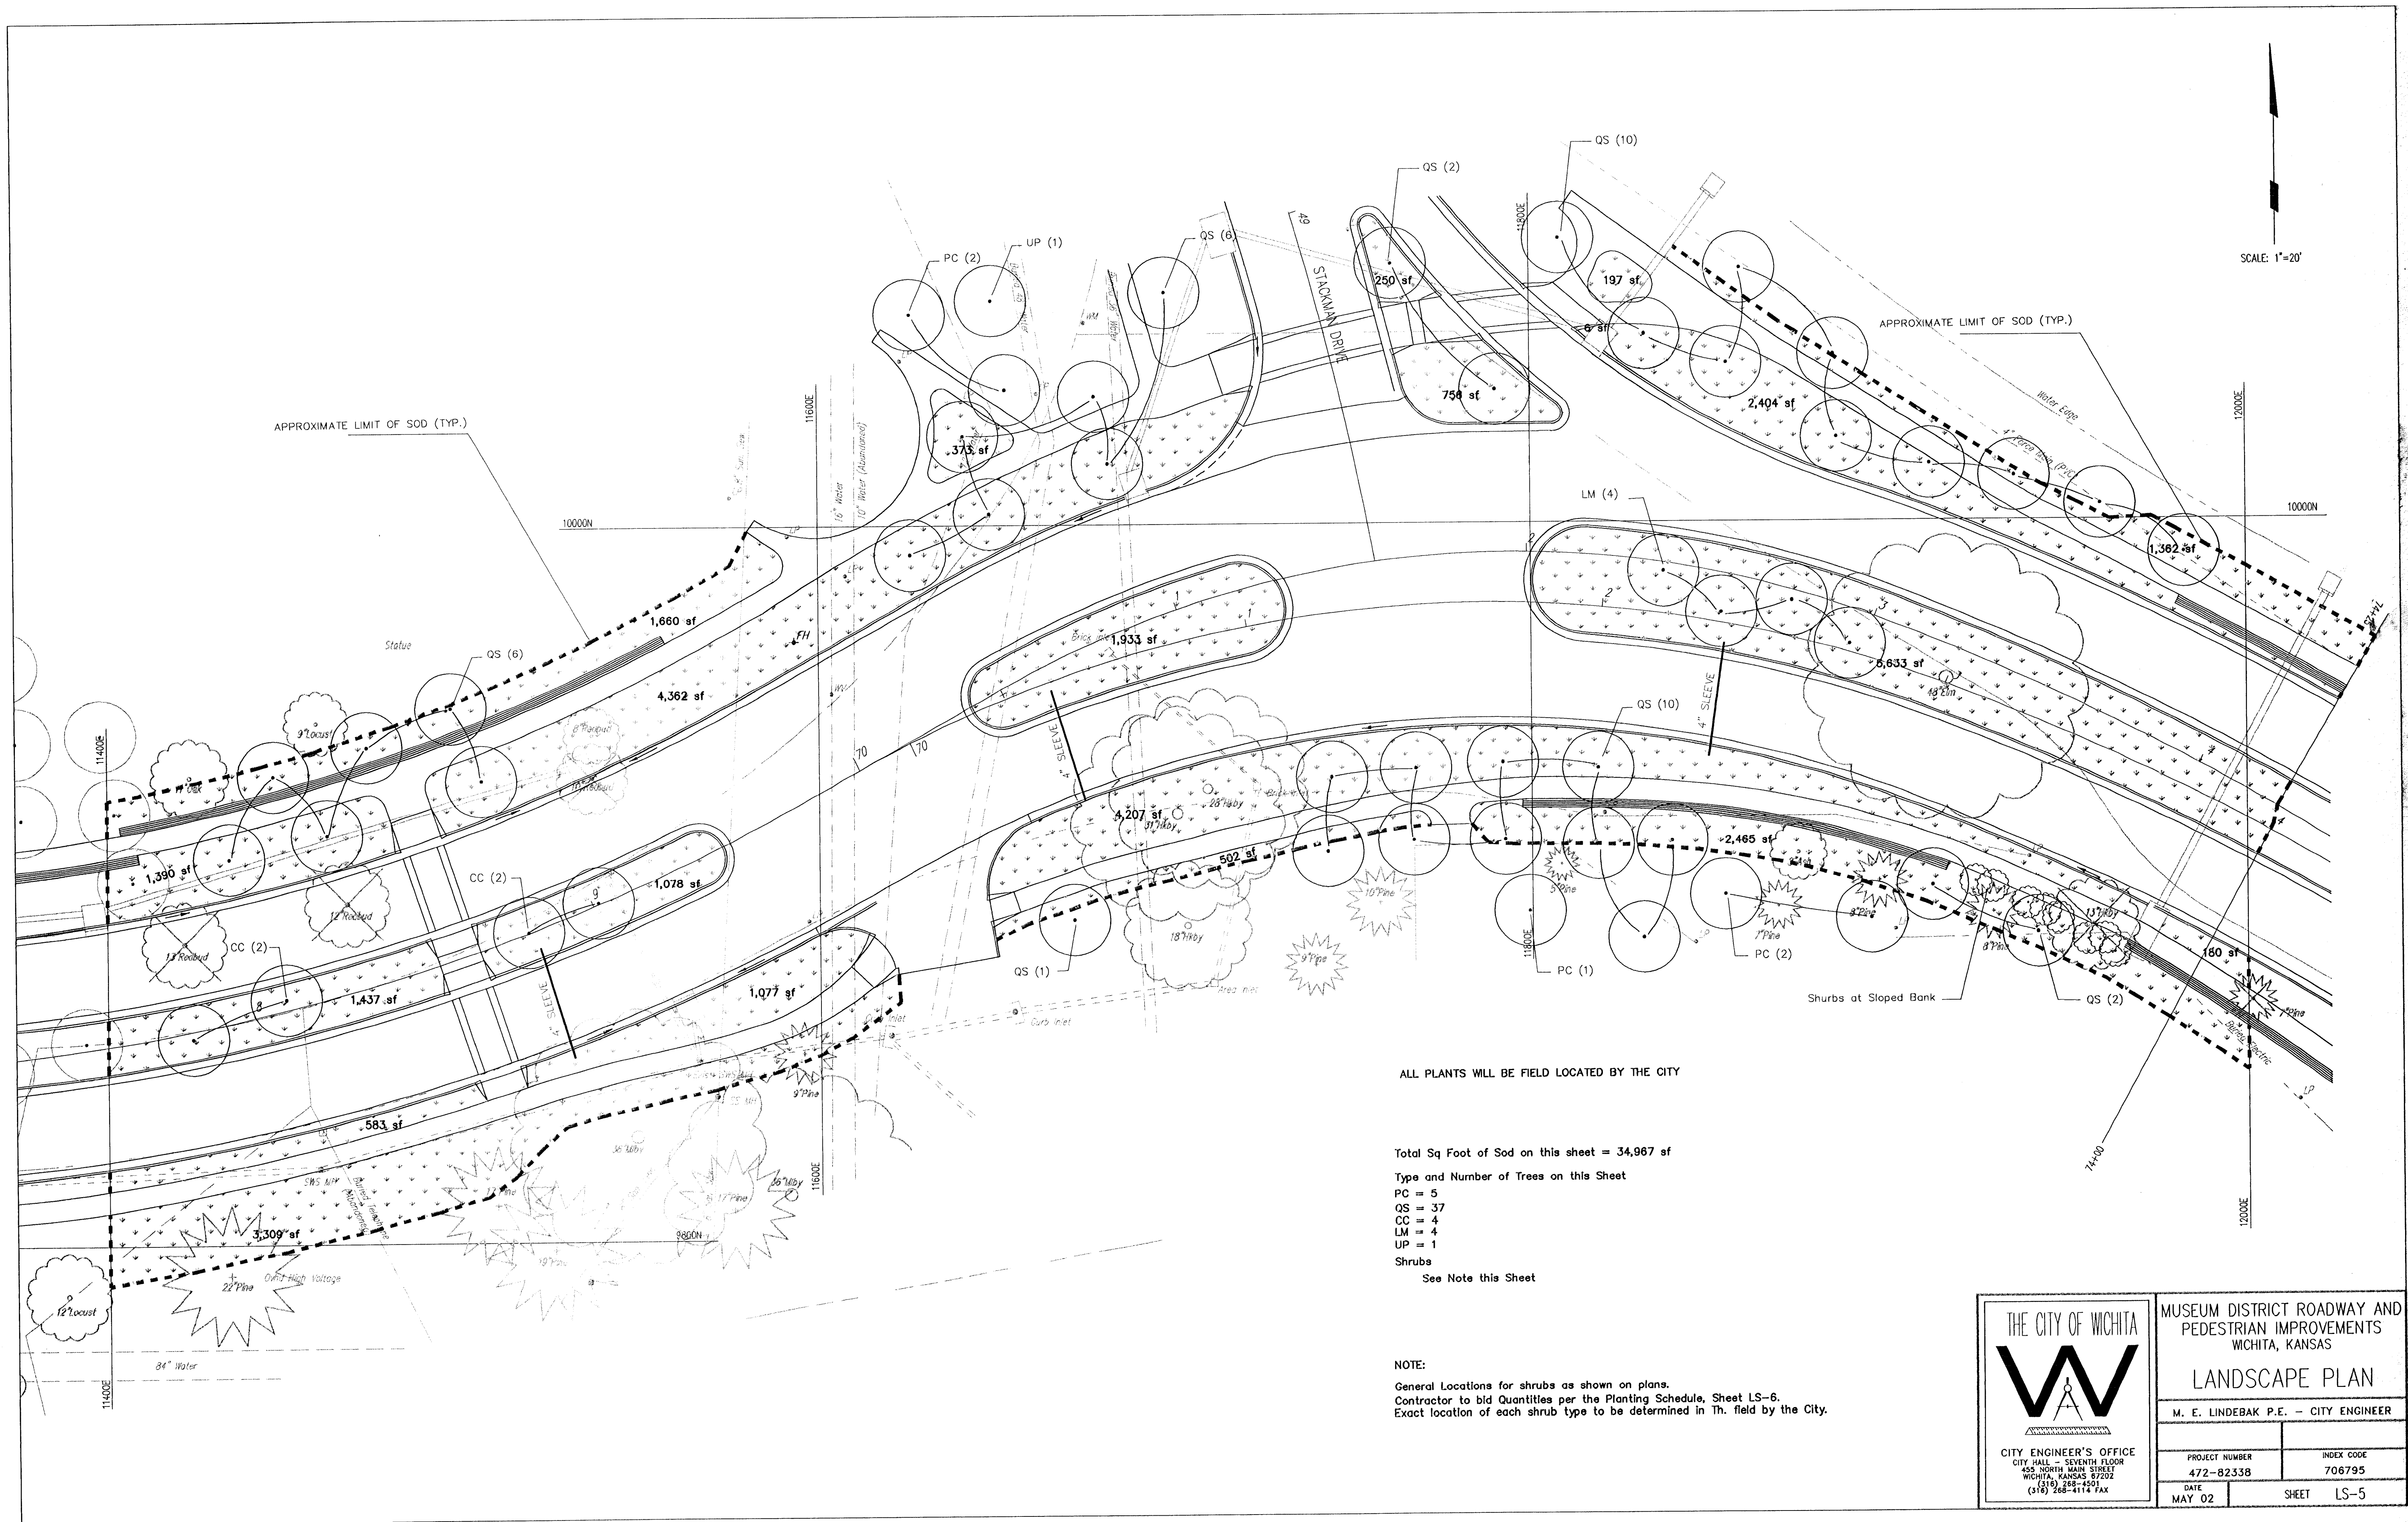

ALL PLANTS WILL BE FIELD LOCATED BY THE CITY

Total Sq Foot of Sod on this sheet = 34,967 sf

Type and Number of Trees on this Sheet

PC = 5

QS = 37

CC = 4

LM = 4

UP = 1

Shrubs

See Note this Sheet

NOTE:

General Locations for shrubs as shown on plans.

Contractor to bid Quantities per the Planting Schedule, Sheet LS-6.

Exact location of each shrub type to be determined in the field by the City.

THE CITY OF WICHITA W CITY ENGINEER'S OFFICE CITY HALL - SEVENTH FLOOR 455 NORTH MAIN STREET WICHITA, KANSAS 67202 (316) 258-4501 (316) 258-4114 FAX	MUSEUM DISTRICT ROADWAY AND PEDESTRIAN IMPROVEMENTS WICHITA, KANSAS LANDSCAPE PLAN M. E. LINDEBAK P.E. - CITY ENGINEER	
	PROJECT NUMBER 472-82338	INDEX CODE 706795
	DATE MAY 02	SHEET LS-5