


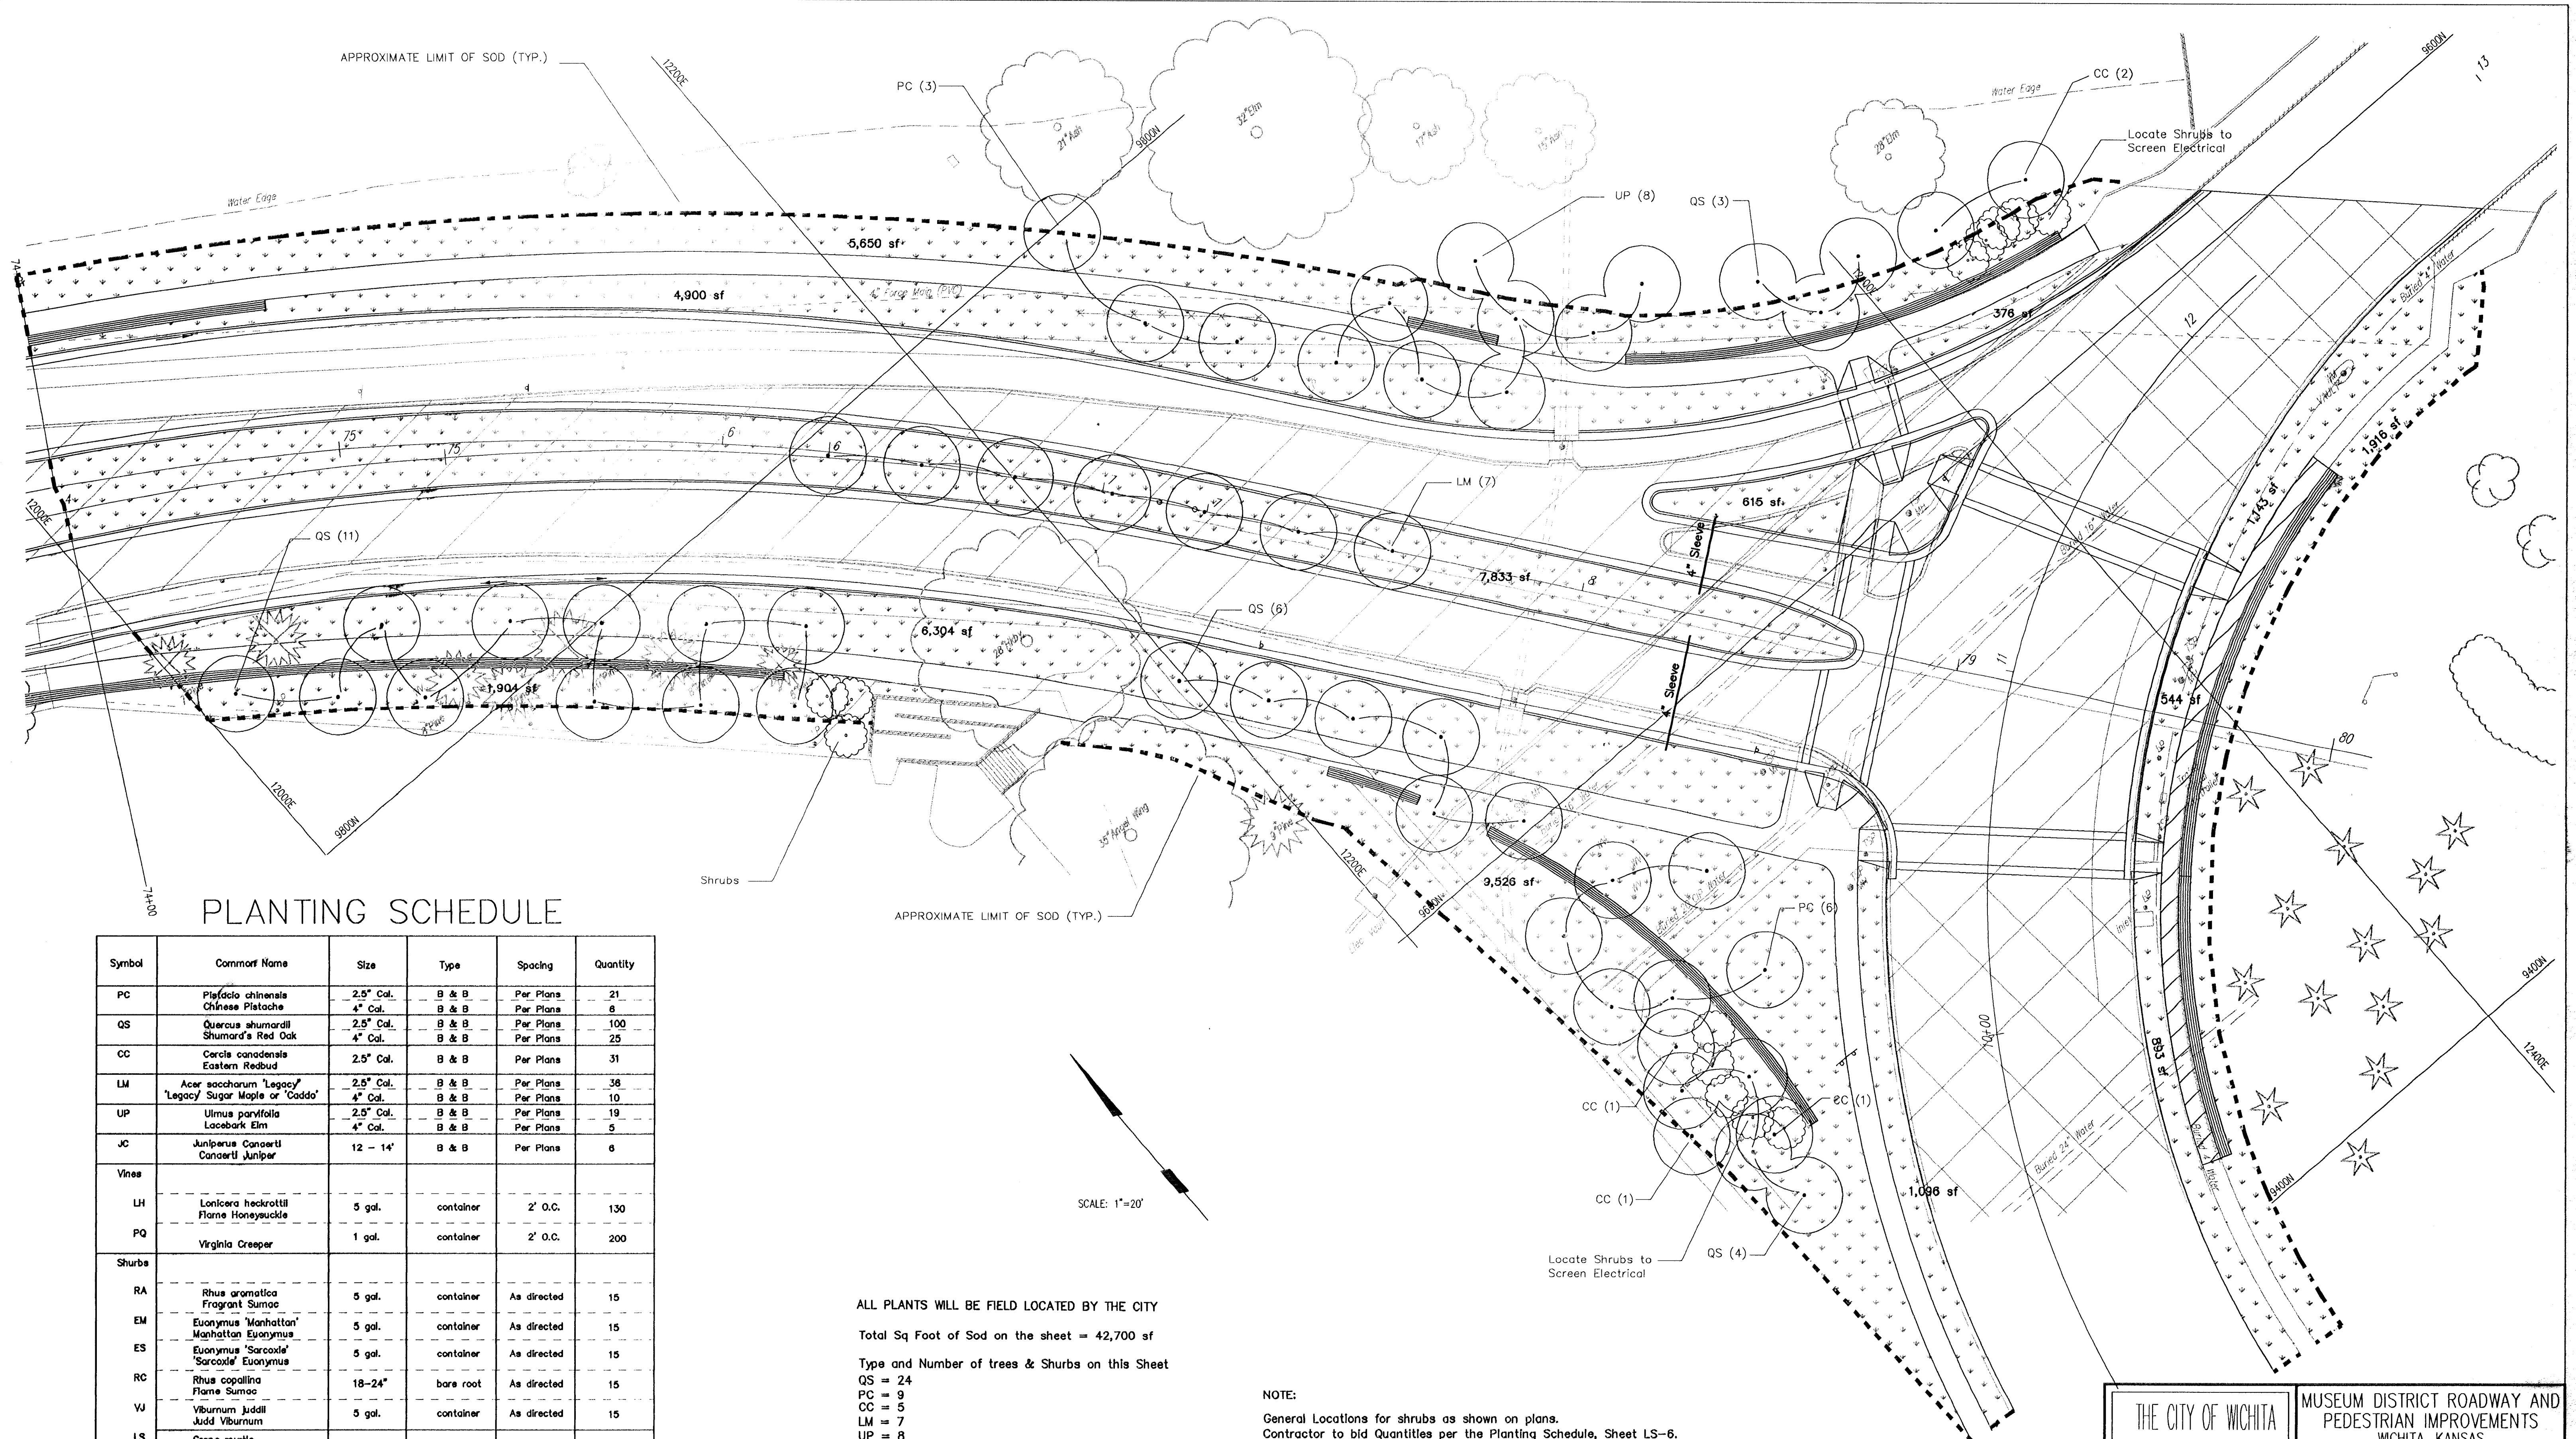

PLANTING SCHEDULE

Symbol	Common Name	Size	Type	Spacing	Quantity
Vines					
Shrubs					
LS	<i>Crope myrtle</i> Lagerstroemia				
	'Velma's Royal Delight'	5 gal.	container	As directed	10
	'Prairie Lace'	5 gal.	container	As directed	10
	'Centennial Spirit'	5 gal.	container	As directed	10
Turf Areas	Bermuda Sod				23,170 sy

ALL PLANTS WILL BE FIELD LOCATED BY THE CITY

Total Sq Foot of Sod on the sheet = 42,700 sf

Type and Number of trees & Shrubs on this Sheet

QS = 24
PC = 9
CC = 5
LM = 7
UP = 8

Shrubs
See Note this Sheet

NOTE:

General Locations for shrubs as shown on plans.
Contractor to bid Quantities per the Planting Schedule, Sheet LS-6.
Exact location of each shrub type to be determined in the field by the City.

THE CITY OF WICHITA

CITY ENGINEER'S OFFICE
CITY HALL - SEVENTH FLOOR
455 NORTH MAIN STREET
WICHITA, KANSAS 67202
(316) 268-4501
(316) 268-4114 FAX

MUSEUM DISTRICT ROADWAY AND
PEDESTRIAN IMPROVEMENTS
WICHITA, KANSAS

LANDSCAPE PLAN

M. E. LINDEBAK P.E. - CITY ENGINEER

PROJECT NUMBER 472-82338	INDEX CODE 706795
DATE MAY 02	SHEET LS-6