


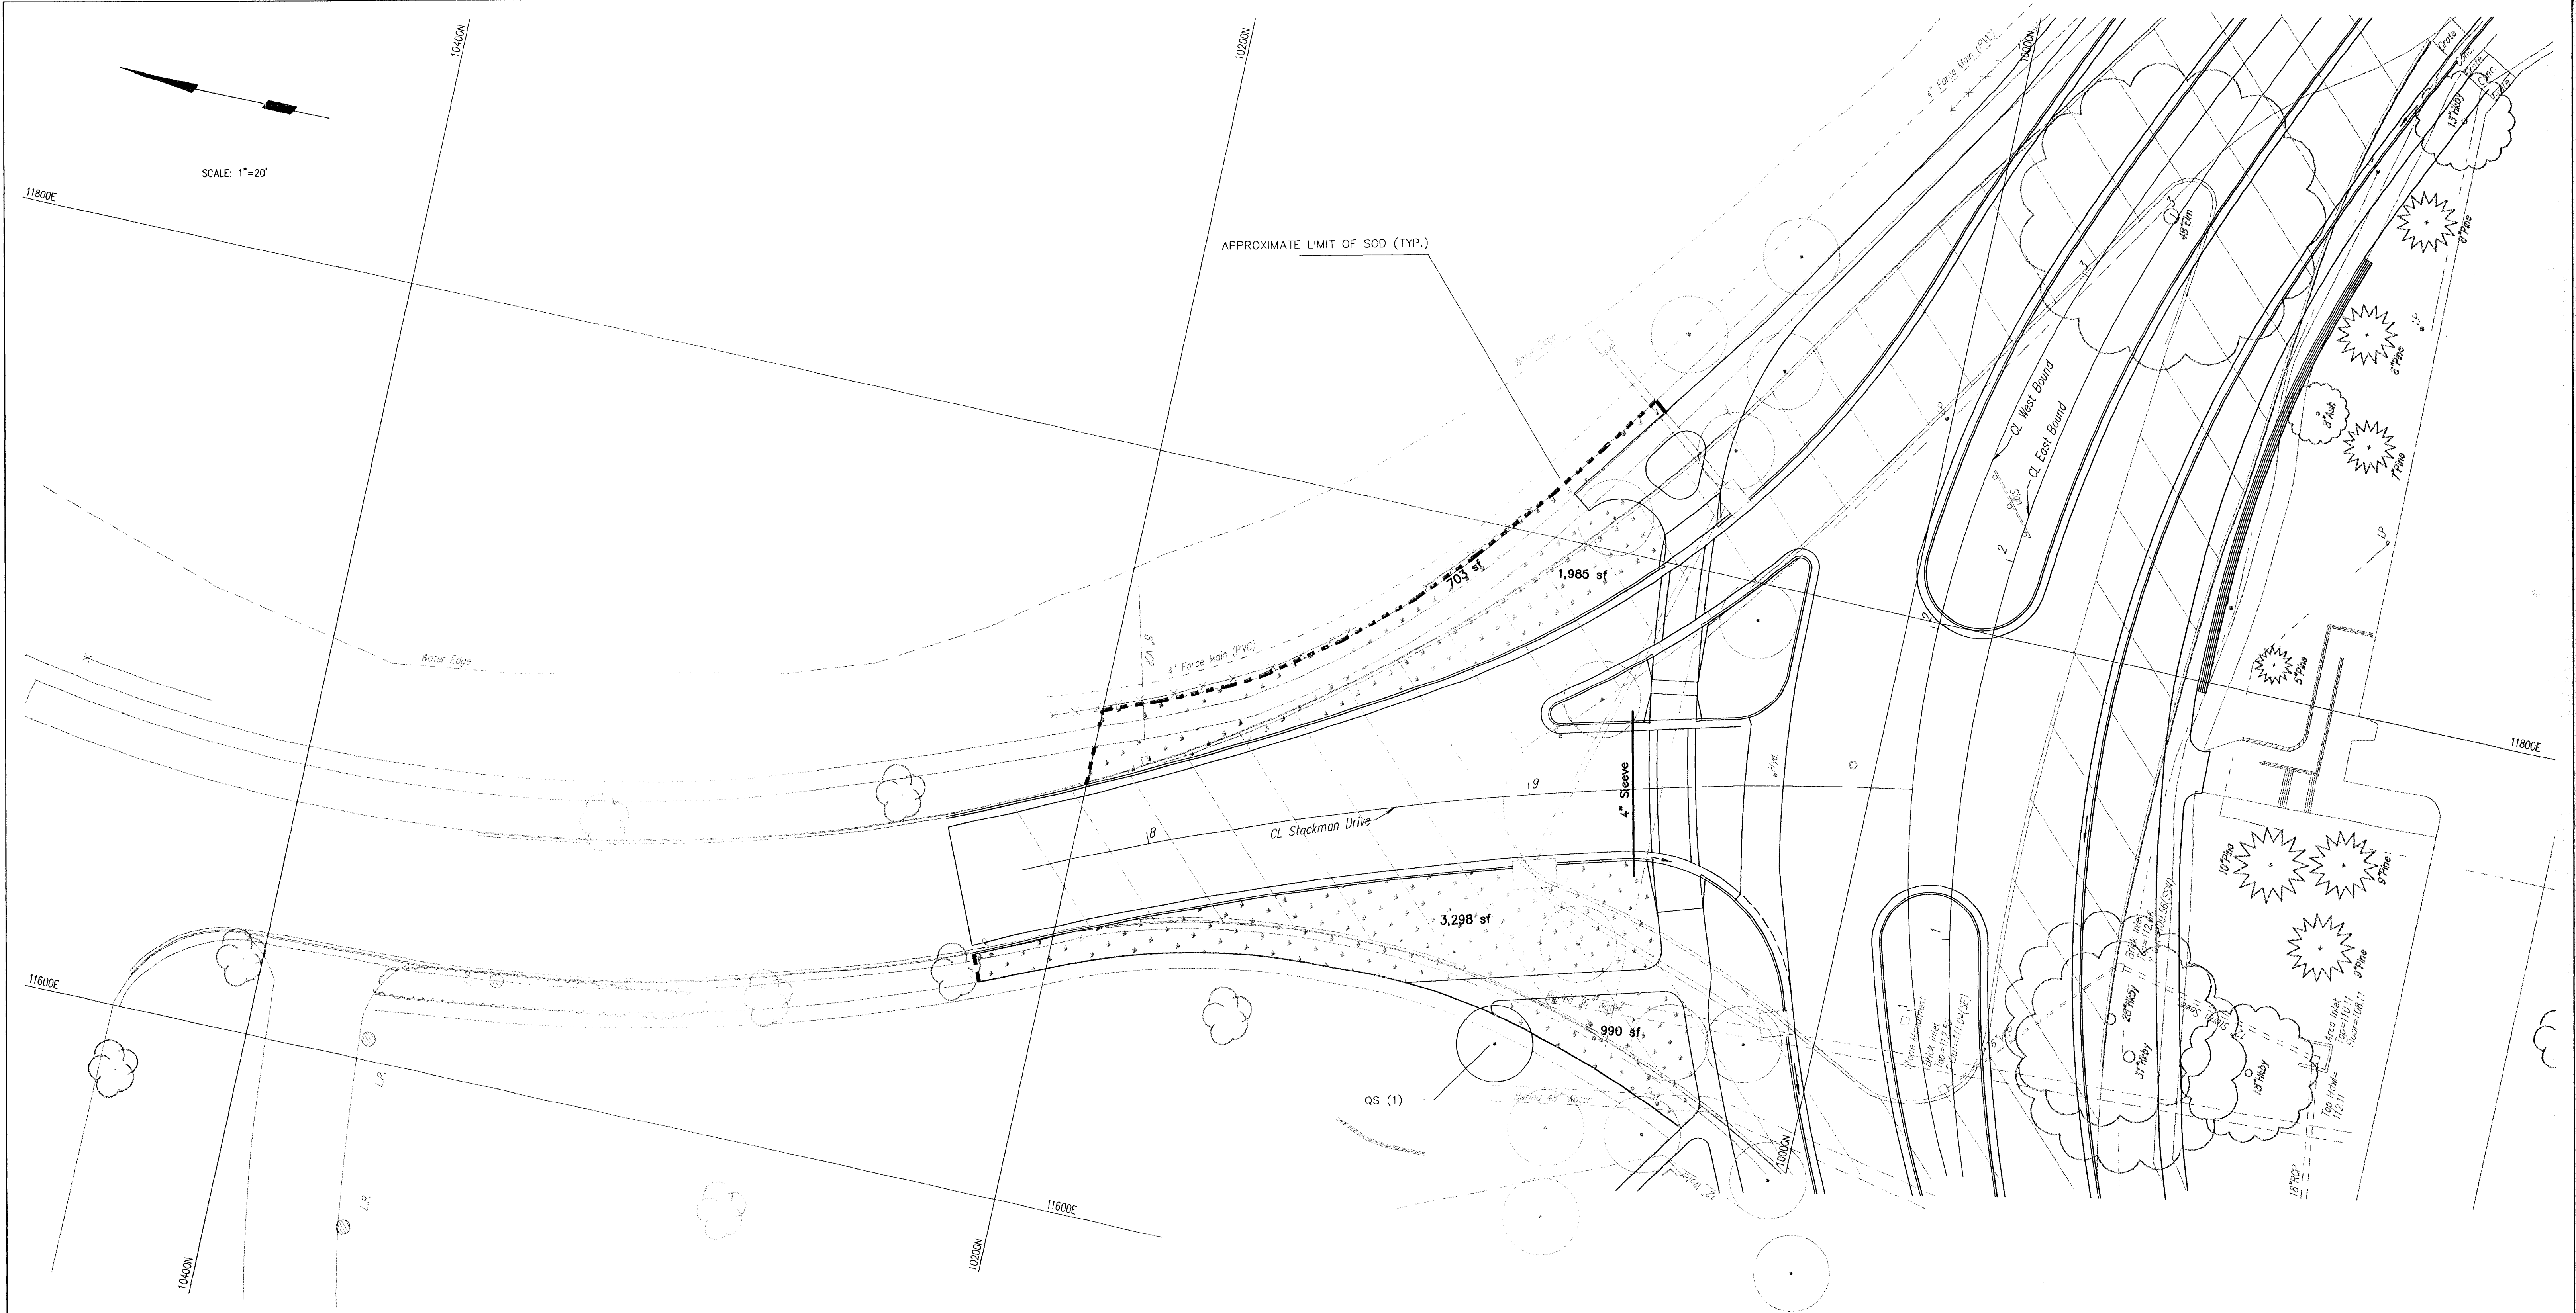

ALL PLANTS WILL BE FIELD LOCATED BY THE CITY

Total Sq Foot of Sod on the sheet = 6,273 sf

Type and Number of trees on this Sheet
QS = 1

NOTE:

General Locations for shrubs as shown on plans.
Contractor to bid Quantities per the Planting Schedule, Sheet LS-6.
Exact location of each shrub type to be determined in the field by the City.

 THE CITY OF WICHITA CITY ENGINEER'S OFFICE CITY HALL - SEVENTH FLOOR 455 NORTH MAIN STREET WICHITA, KANSAS 67202 (316) 268-4501 (316) 268-4114 FAX	MUSEUM DISTRICT ROADWAY AND PEDESTRIAN IMPROVEMENTS WICHITA, KANSAS	
	LANDSCAPE PLAN	
	M. E. LINDEBAK P.E. - CITY ENGINEER	
	PROJECT NUMBER 472-82338	INDEX CODE 706795
MAY 02	SHEET LS-7	