



FHWA REG NO.	STATE	PROJECT NO.	YEAR	SHEET NO.	TOTAL SHEETS
7	KANSAS	STP-N012(601)	2001	4	14

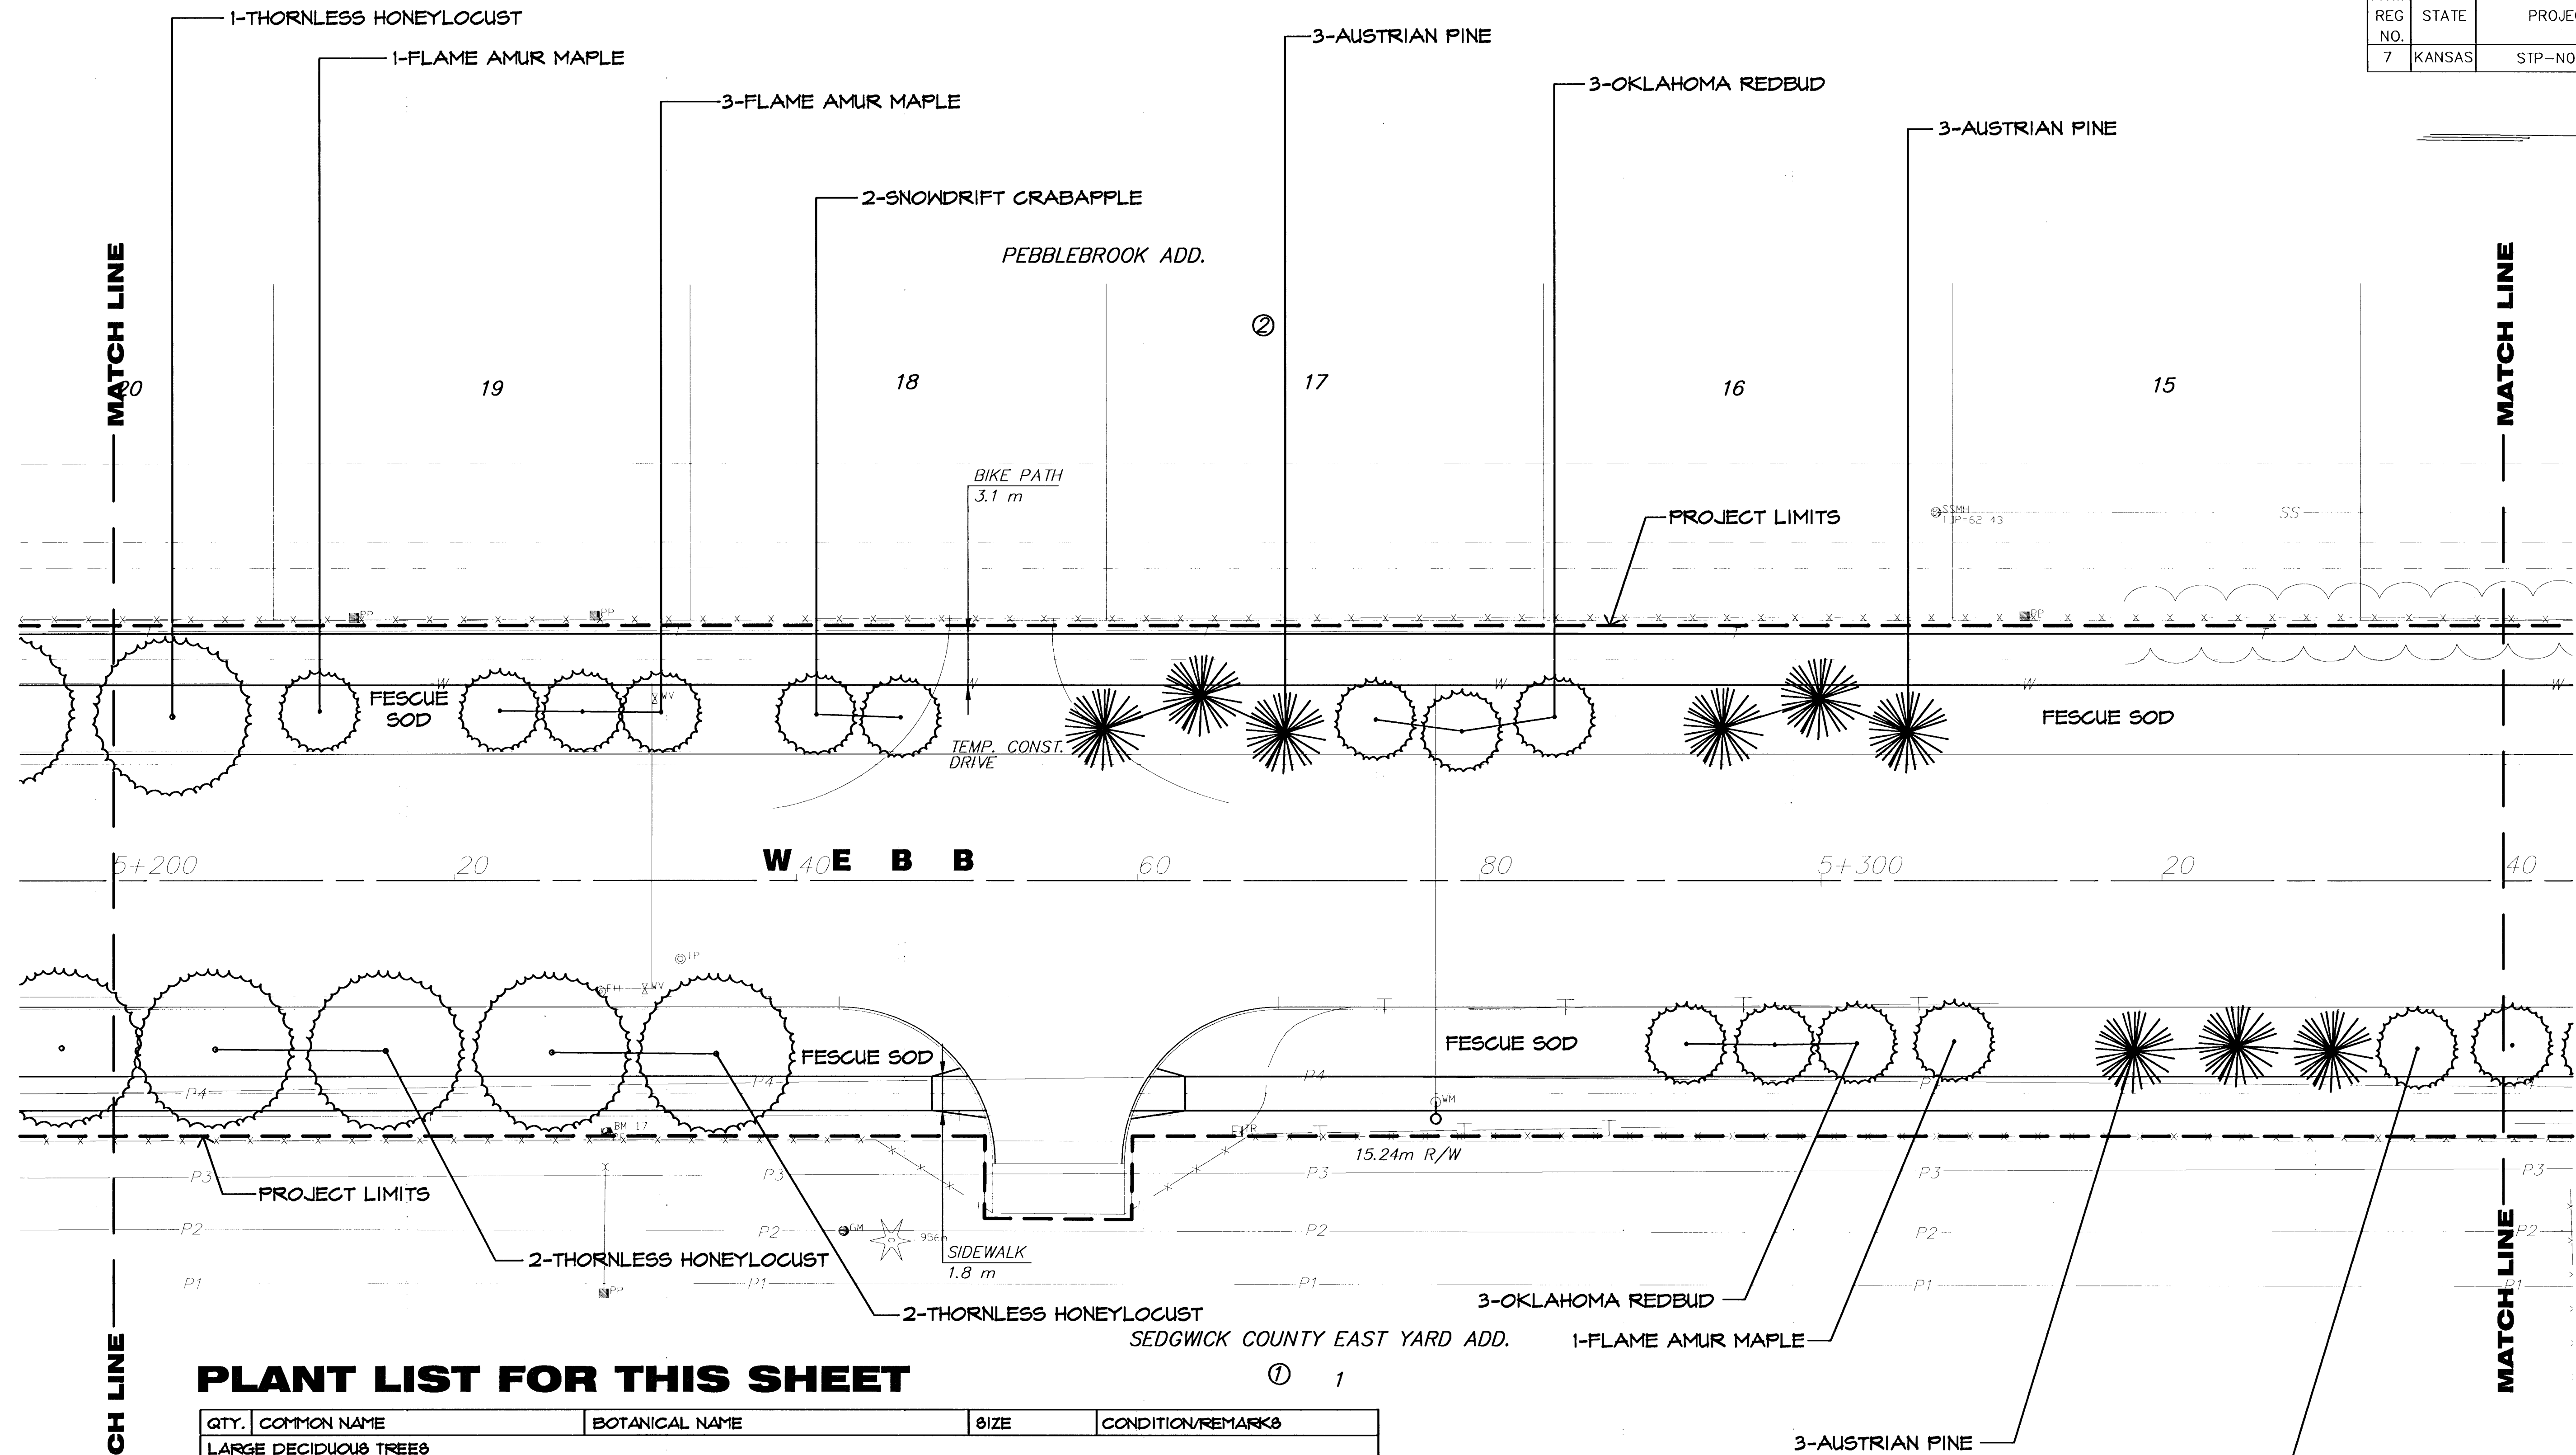

PLANT LIST FOR THIS SHEET

QTY.	COMMON NAME	BOTANICAL NAME	SIZE	CONDITION/REMARKS
LARGE DECIDUOUS TREES				
5	THORNLESS HONEYLOCUST	Gleditsia triacanthos 'Shademaster'	25" cal.	Balled-in-Burlap
EVERGREEN TREES				
9	AUSTRIAN PINE	Pinus nigra	8'	Balled-in-Burlap
ORNAMENTAL TREES				
5	FLAME AMUR MAPLE	Acer ginnala 'Flame'	15" cal.	Balled-in-Burlap
1	PRAIRIFIRE CRABAPPLE	Malus sp. 'Prairifire'	15" cal.	Balled-in-Burlap
2	SNOWDRIFT CRABAPPLE	Malus sp. 'Snowdrift'	15" cal.	Balled-in-Burlap
6	OKLAHOMA REDBUD	Cercis reniformis	15" cal.	Balled-in-Burlap
LAWN				
-	K-31 FESCUE	Festuca arundinacea 'K-31'	80D	

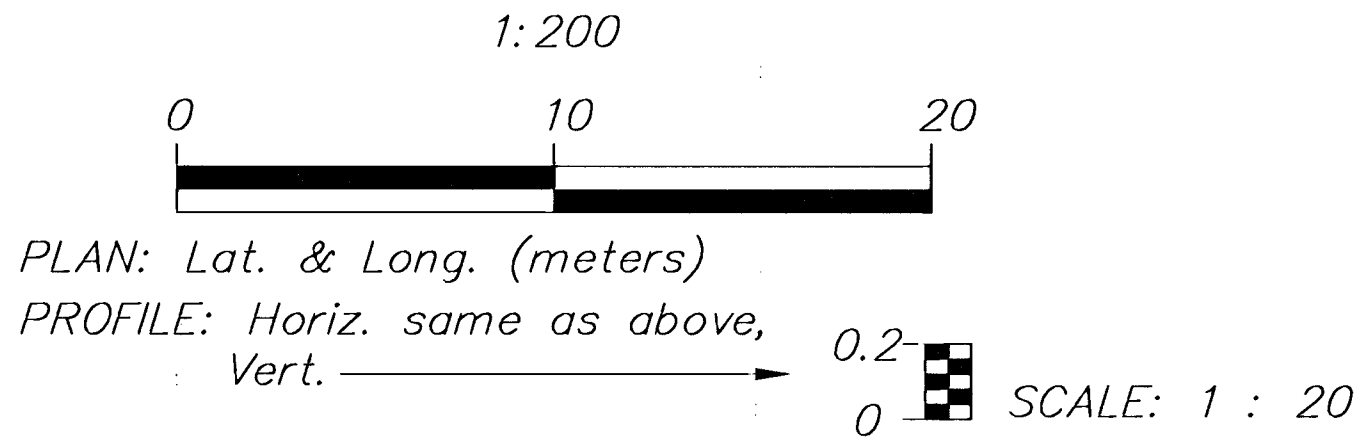

NO.	DATE	REVISIONS	BY	APP'D
2				
1				
KANSAS DEPARTMENT OF TRANSPORTATION				
LANDSCAPE IMPROVEMENTS				
WEBB ROAD				
STA. 5+200 TO STA. 5+340				
PROJ. NO. 87 STP-N-0126-01				
MKEC ENGINEERING CONSULTANTS, INC.				
WICHITA, KANSAS				
DESIGNED BY:	JTC	CHECKED BY:	JTC	
DRAWN BY:	GJR	DATE:	APRIL 2002	SHEET 4 OF 14