



FHWA REG NO.	STATE	PROJECT NO.	YEAR	SHEET NO	TOTAL SHEETS
7	KANSAS	STP-N012(601)	2001	7	14

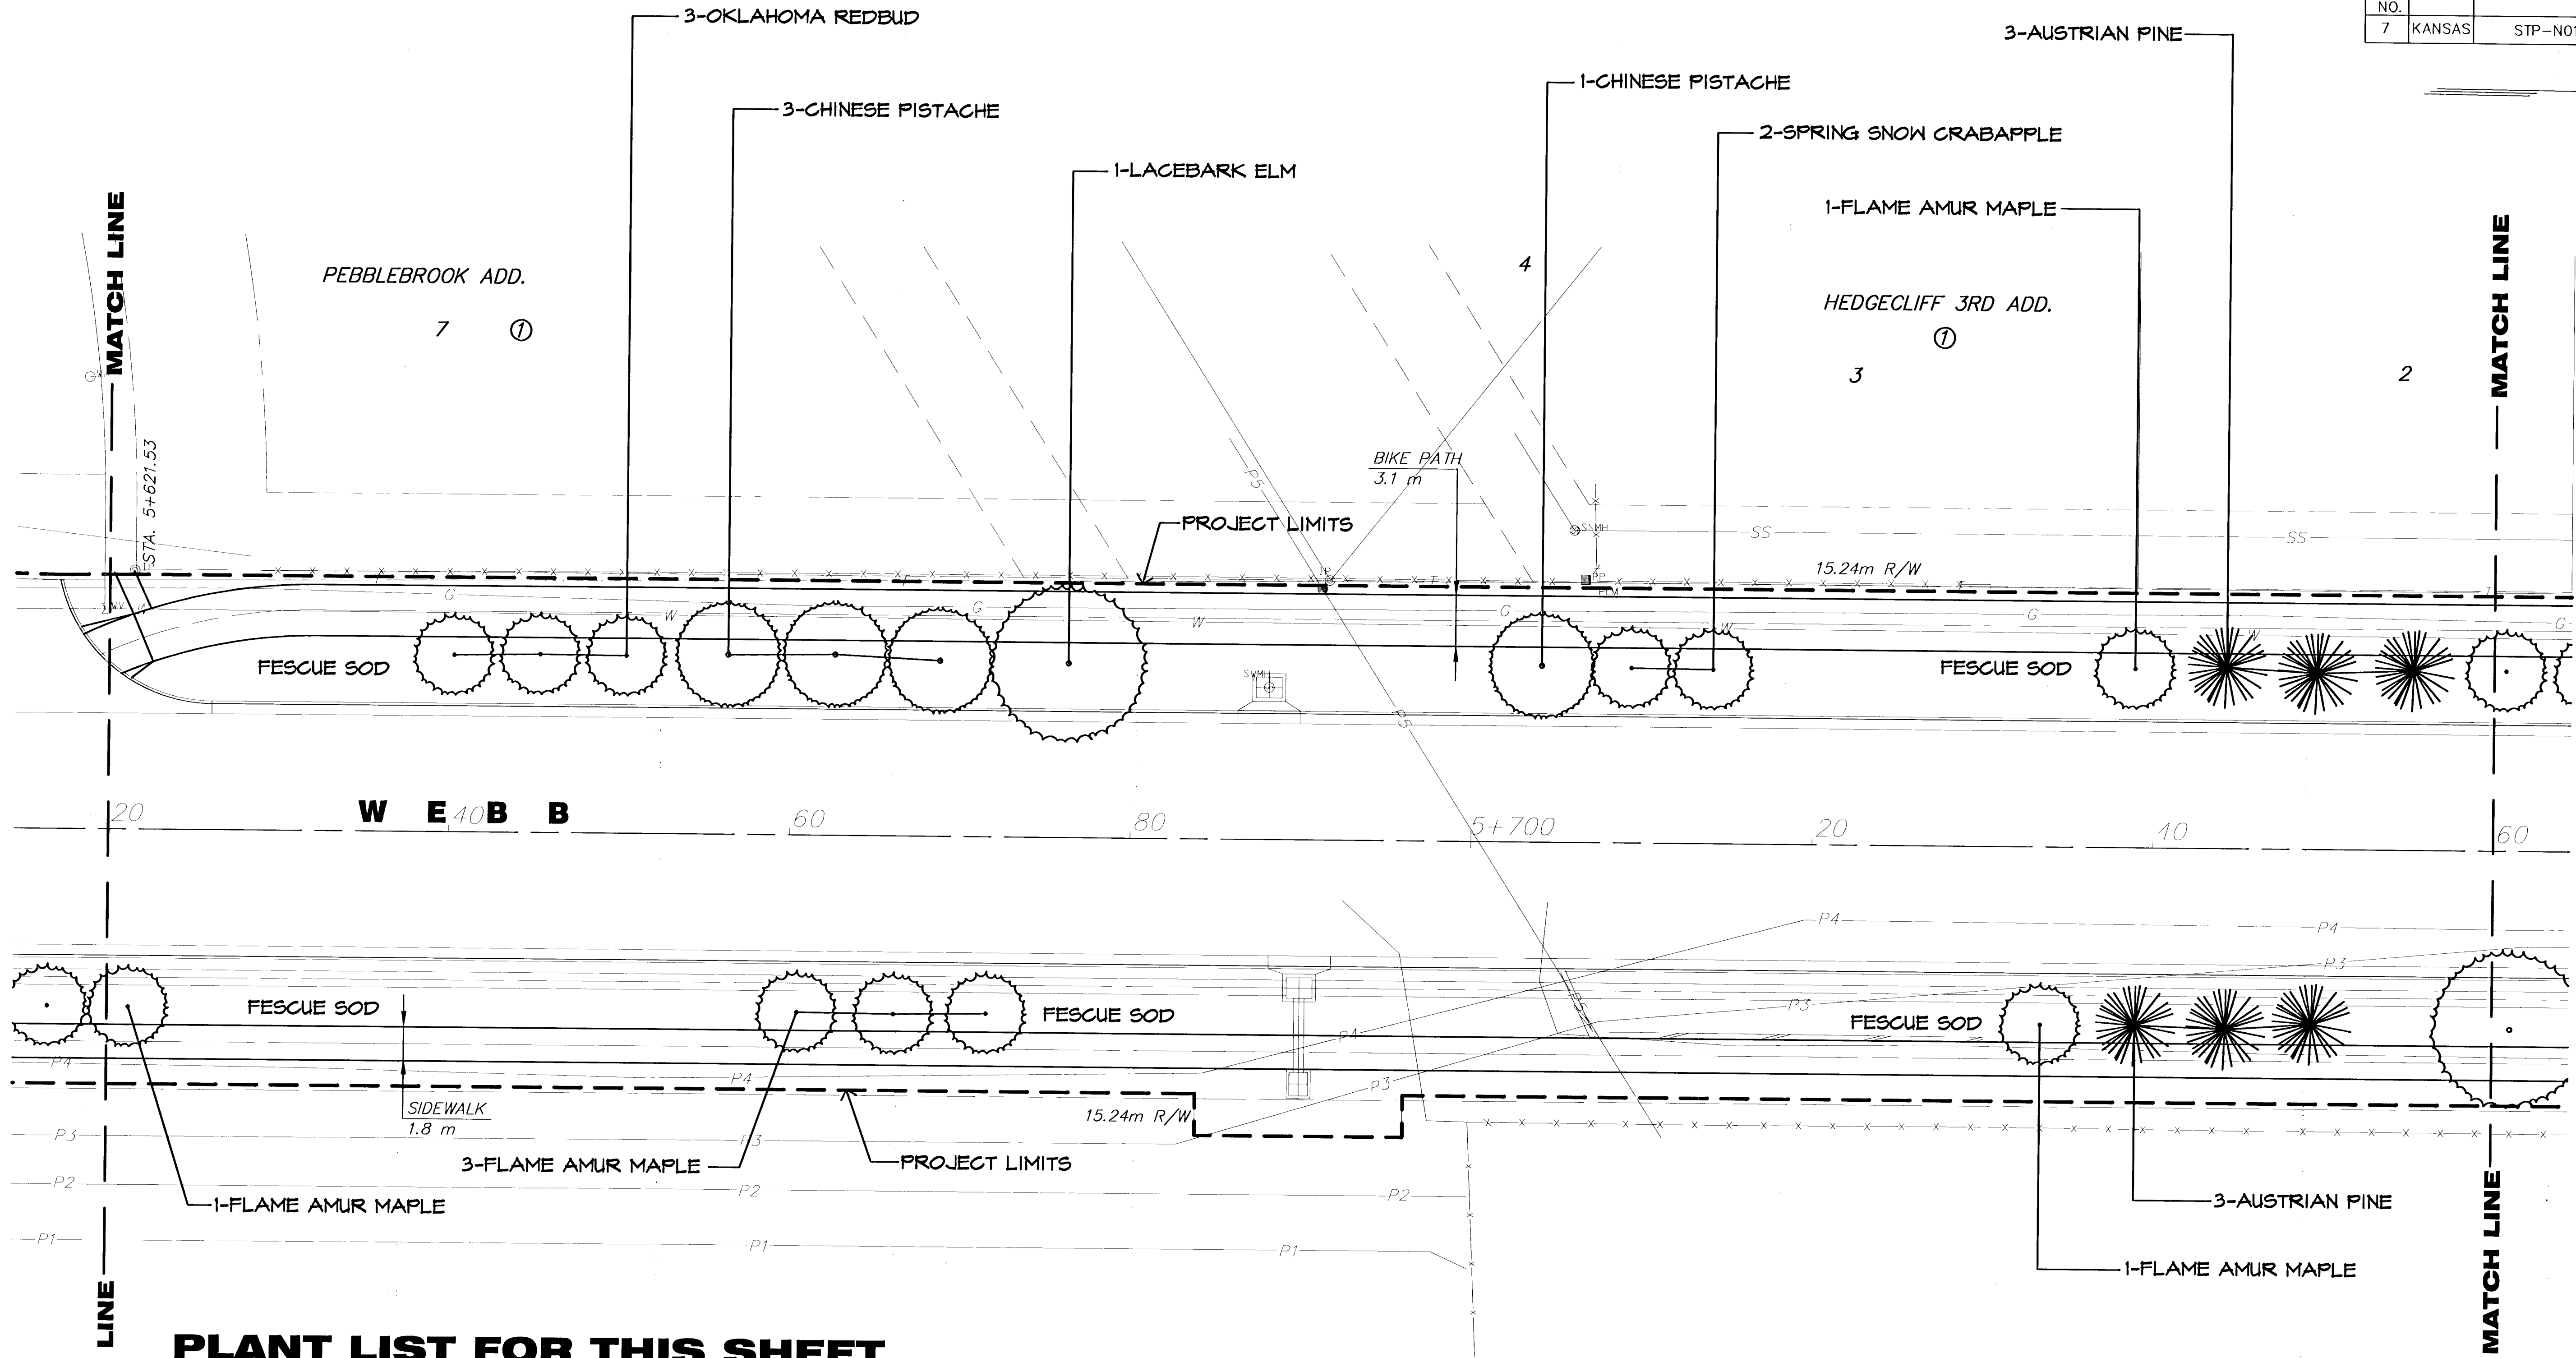

PLANT LIST FOR THIS SHEET

QTY.	COMMON NAME	BOTANICAL NAME	SIZE	CONDITION/REMARKS
LARGE DECIDUOUS TREES				
1	LACEBARK ELM	Ulmus parvifolia	25" cal.	Balled-in-Burlap
4	CHINESE PISTACHE	Pistacia chinensis	25" cal.	Balled-in-Burlap
EVERGREEN TREES				
6	AUSTRIAN PINE	Pinus nigra	8'	Balled-in-Burlap
ORNAMENTAL TREES				
2	SPRING SNOW CRABAPPLE	Malus sp. 'Spring Snow'	15" cal.	Balled-in-Burlap
6	FLAME AMUR MAPLE	Acer ginnala 'Flame'	15" cal.	Balled-in-Burlap
3	OKLAHOMA REDBUD	Cercis reniformis	15" cal.	Balled-in-Burlap
LAWN				
-	K-31 FESCUE	Festuca arundinacea 'K-31'	SOD	

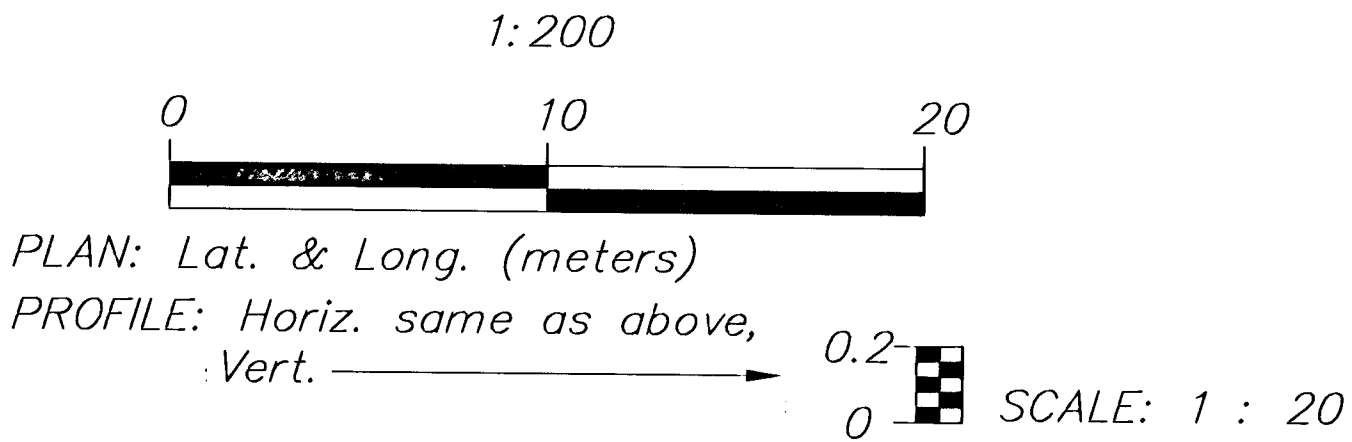

2					
1					
NO.	DATE	REVISIONS	BY	APP'D	
KANSAS DEPARTMENT OF TRANSPORTATION LANDSCAPE IMPROVEMENTS WEBB ROAD STA. 5+620 TO STA. 5+760 PROJ. NO. 87 STP-N-0126-01					
MKEC ENGINEERING CONSULTANTS, INC. WICHITA, KANSAS					
DESIGNED BY:	JTC	CHECKED BY:	JTC		
DRAWN BY:	GJR	DATE:	APRIL 2002	SHEET	7 OF 14