



FHWA REG NO.	STATE	PROJECT NO.	YEAR	SHEET NO	TOTAL SHEETS
7	KANSAS	STP-N012(601)	2001	8	14

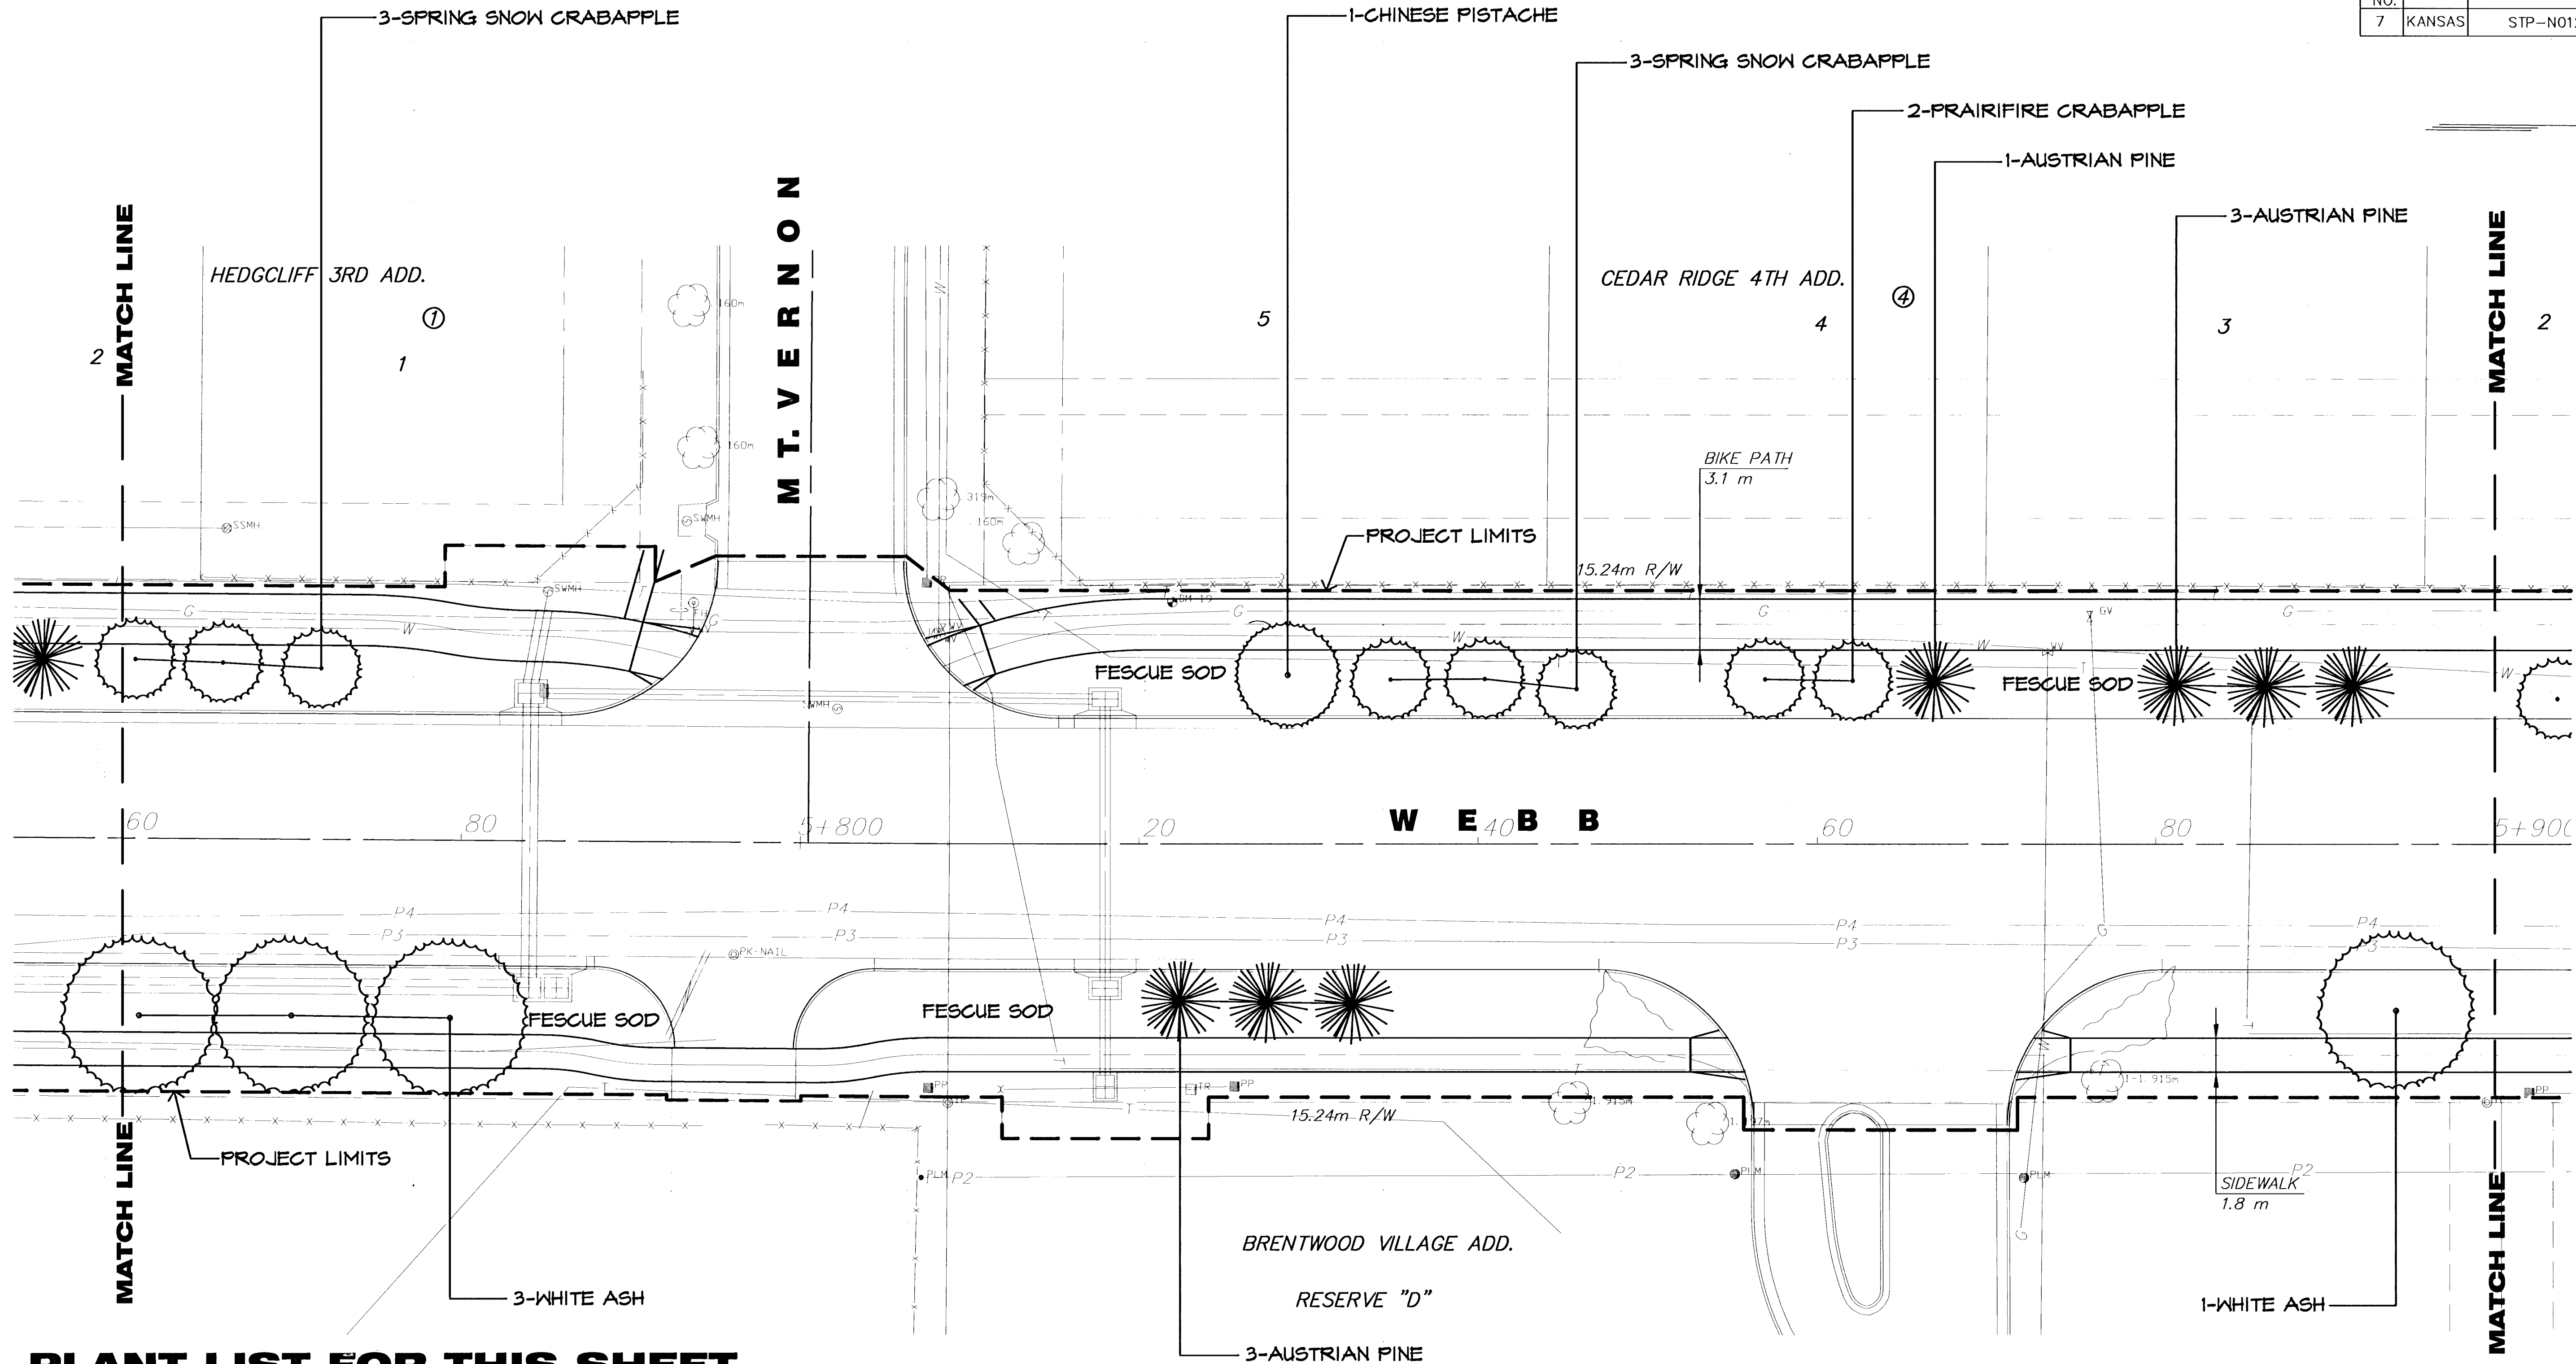

PLANT LIST FOR THIS SHEET

QTY.	COMMON NAME	BOTANICAL NAME	SIZE	CONDITION/REMARKS
LARGE DECIDUOUS TREES				
4	WHITE ASH	Fraxinus americana 'Autumn Purple'	25" cal.	Balled-in-Burlap
1	CHINESE PISTACHE	Pistacia chinensis	25" cal.	Balled-in-Burlap
EVERGREEN TREES				
1	AUSTRIAN PINE	Pinus nigra	8'	Balled-in-Burlap
ORNAMENTAL TREES				
2	PRAIRIFIRE CRABAPPLE	Malus sp. 'Prairifire'	15" cal.	Balled-in-Burlap
6	SPRING SNOW CRABAPPLE	Malus sp. 'Spring Snow'	15" cal.	Balled-in-Burlap
LAWN				
-	K-31 FESCUE	Festuca arundinacea 'K-31'	80D	

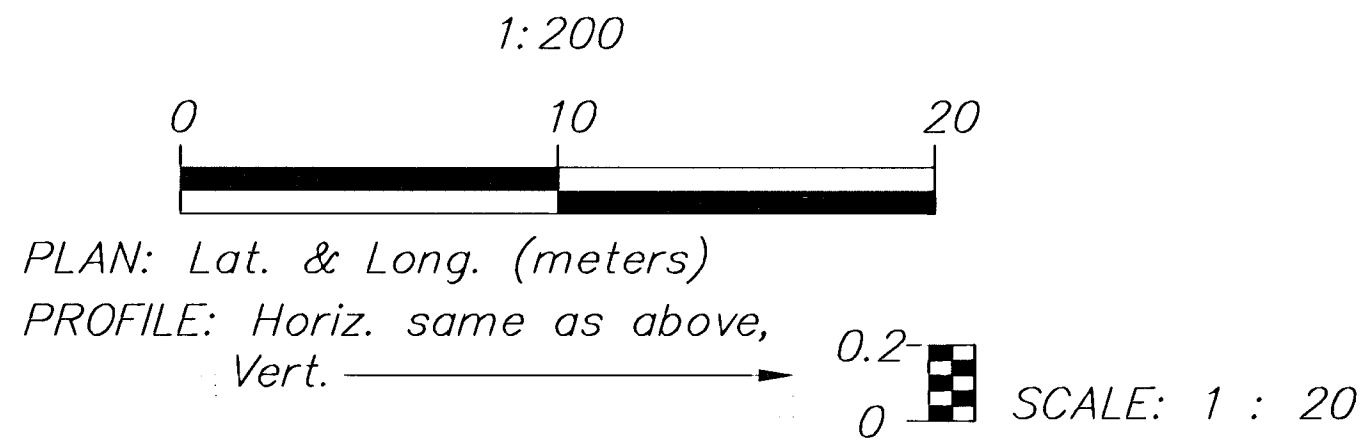

2				
1				
NO.	DATE	REVISIONS	BY	APP'D
KANSAS DEPARTMENT OF TRANSPORTATION				
LANDSCAPE IMPROVEMENTS				
WEBB ROAD				
STA. 5+760 TO STA. 5+900				
PROJ. NO. 87 STP-N-0126-01				
MKEC ENGINEERING CONSULTANTS, INC.				
WICHITA, KANSAS				
DESIGNED BY:	JTC	CHECKED BY:	JTC	
DRAWN BY:	GJR	DATE:	APRIL 2002	SHEET 8 OF 14