



FHWA REG NO.	STATE	PROJECT NO.	YEAR	SHEET NO	TOTAL SHEETS
7	KANSAS	STP-N012(601)	2001	9	14

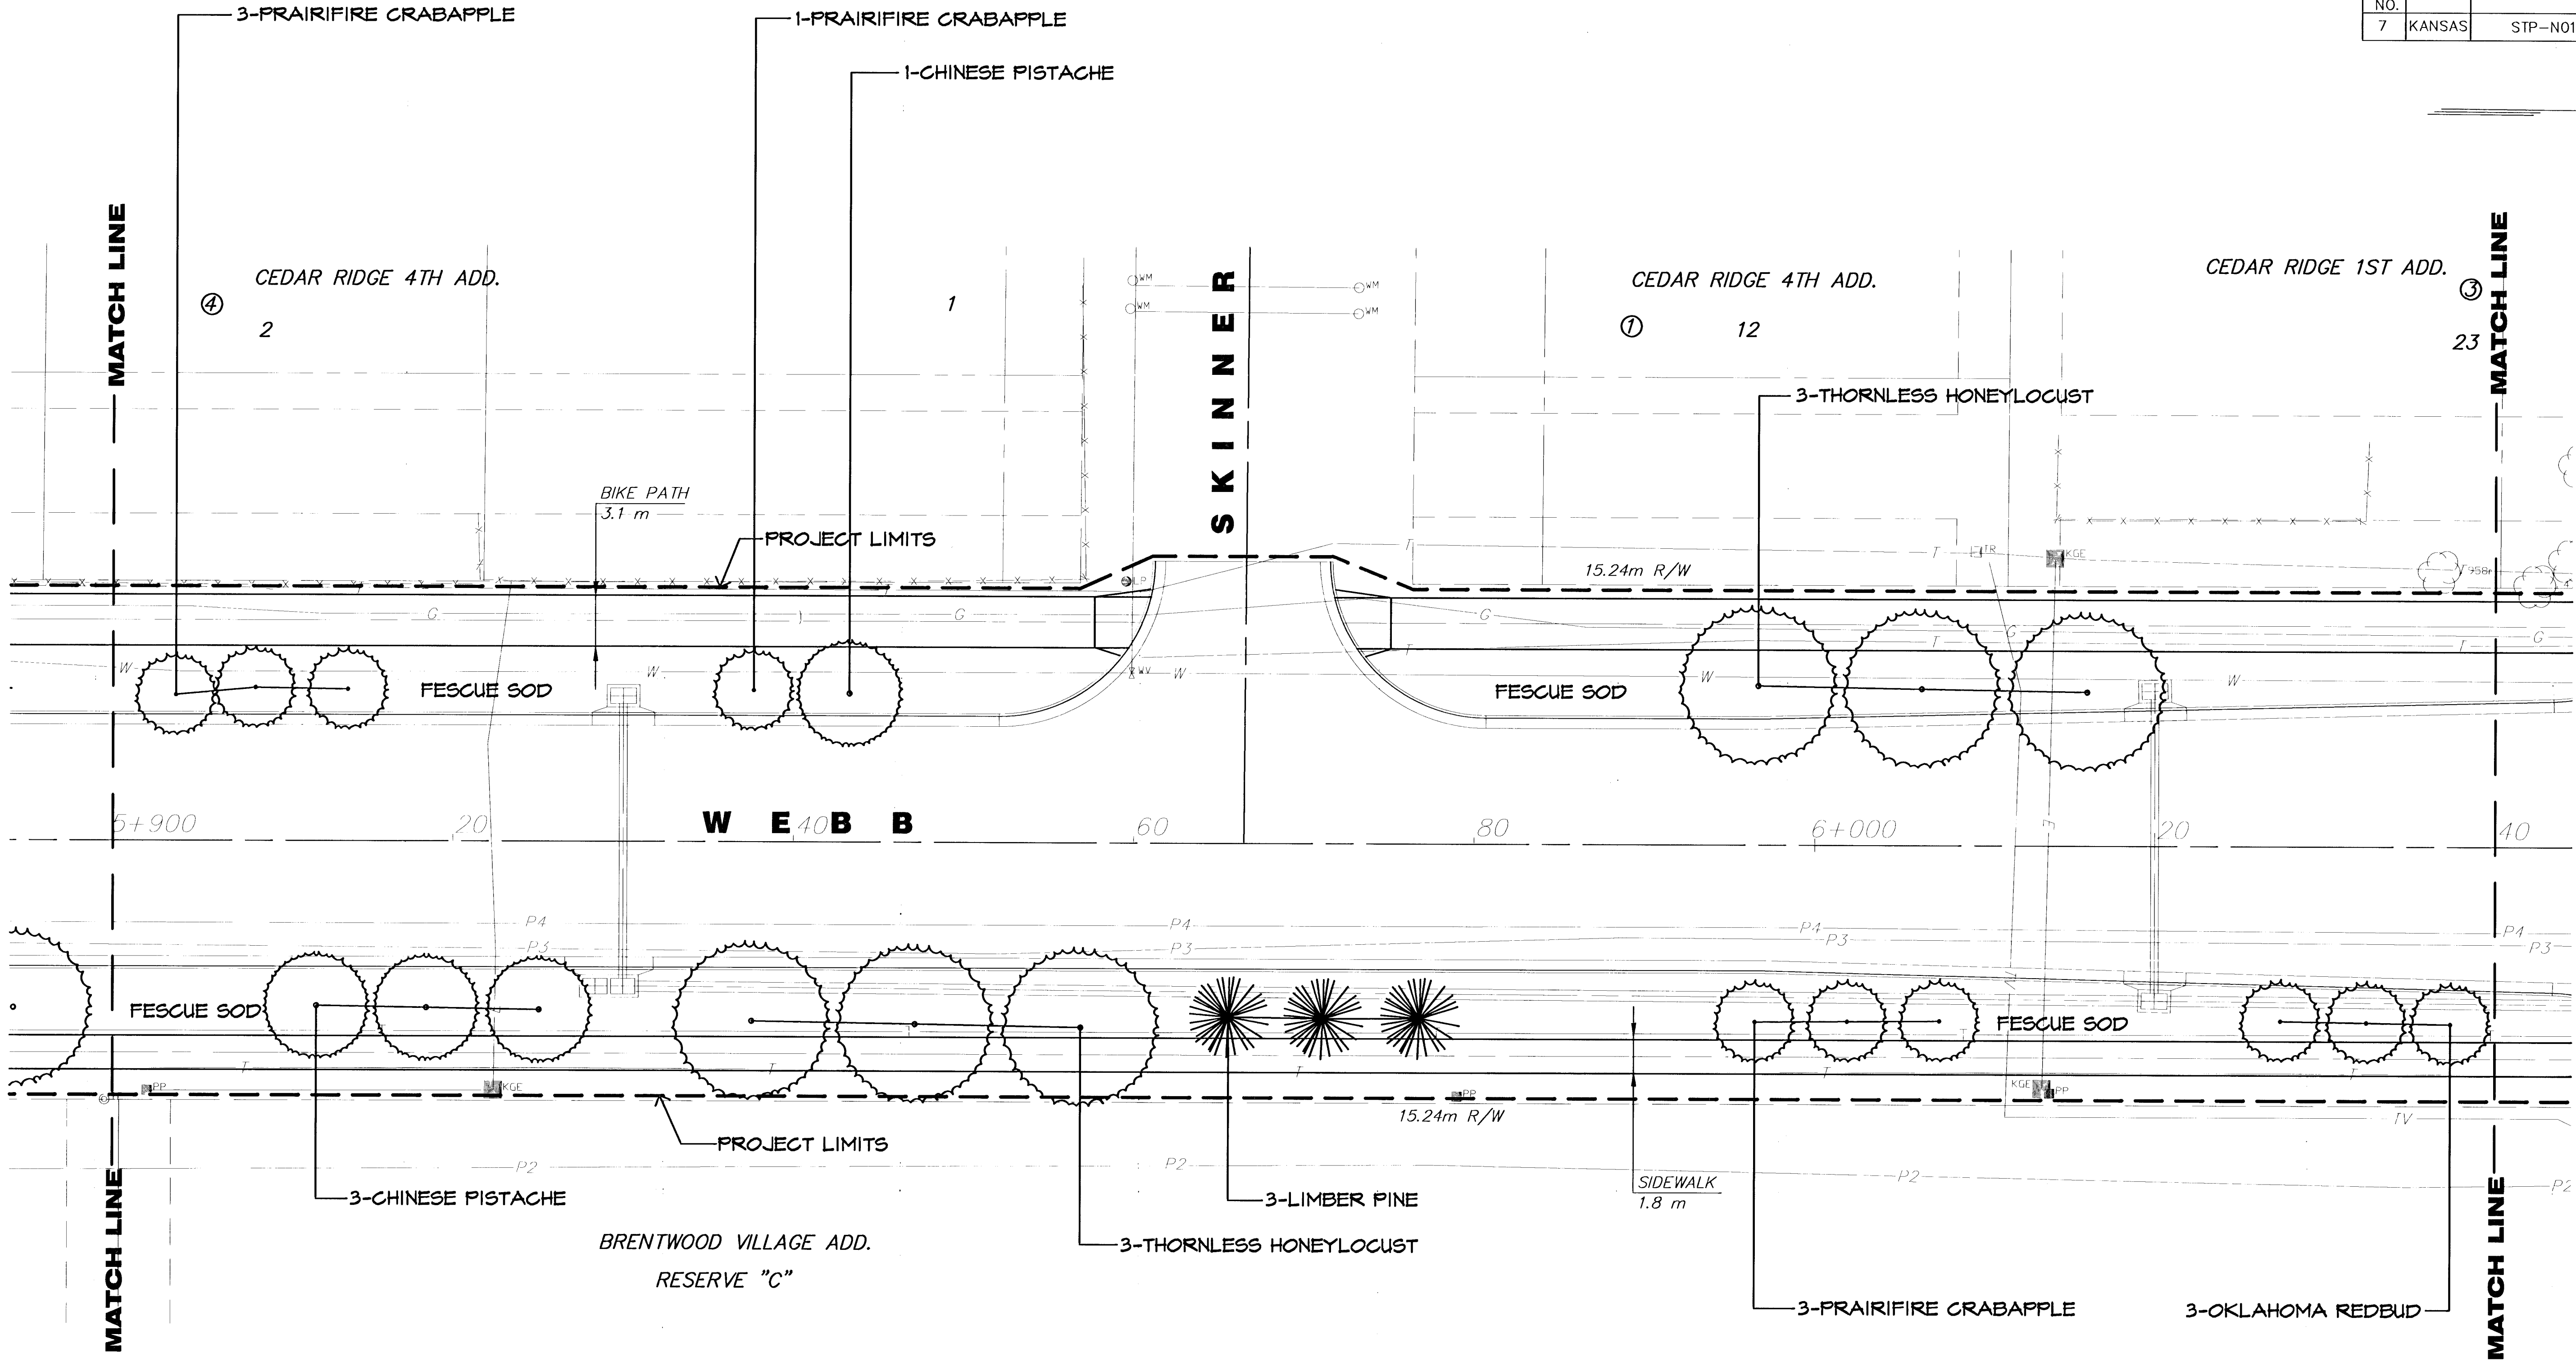

PLANT LIST FOR THIS SHEET

QTY.	COMMON NAME	BOTANICAL NAME	SIZE	CONDITION/REMARKS
LARGE DECIDUOUS TREES				
6	THORNLESS HONEYLOCUST	Gleditsia triacanthos 'Shademaster'	2.5" cal.	Balled-in-Burlap
4	CHINESE PISTACHE	Pistacia chinensis	2.5" cal.	Balled-in-Burlap
EVERGREEN TREES				
3	LIMBER PINE	Pinus flexilis	8'	Balled-in-Burlap
ORNAMENTAL TREES				
3	OKLAHOMA REDBUD	Cercia reniformis	1.5" cal.	Balled-in-Burlap
1	PRAIRIFIRE CRABAPPLE	Malus sp. 'Prairifire'	1.5" cal.	Balled-in-Burlap
LAWN				
-	K-31 FESCUE	Festuca arundinacea 'K-31'	80D	

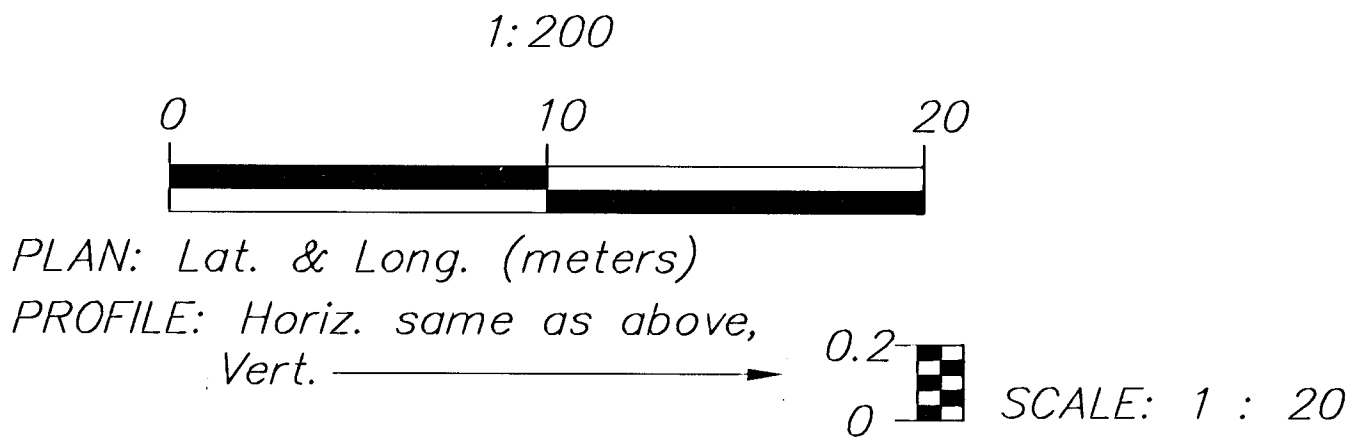

NO.	DATE	REVISIONS	BY	APP'D.
2				
1				
KANSAS DEPARTMENT OF TRANSPORTATION LANDSCAPE IMPROVEMENTS WEBB ROAD STA. 5+900 TO STA. 6+040 PROJ. NO. 87 STP-N-0126-01 MKEC ENGINEERING CONSULTANTS, INC. WICHITA, KANSAS				
DESIGNED BY:	JTC	CHECKED BY:	JTC	
DRAWN BY:	GJR	DATE:	APRIL 2002	SHEET 9 OF 14