



CEDAR VIEW SECOND ADDITION  
 CROSS SECTIONS  
 BEDFORD/BEDFORD CIRCLE

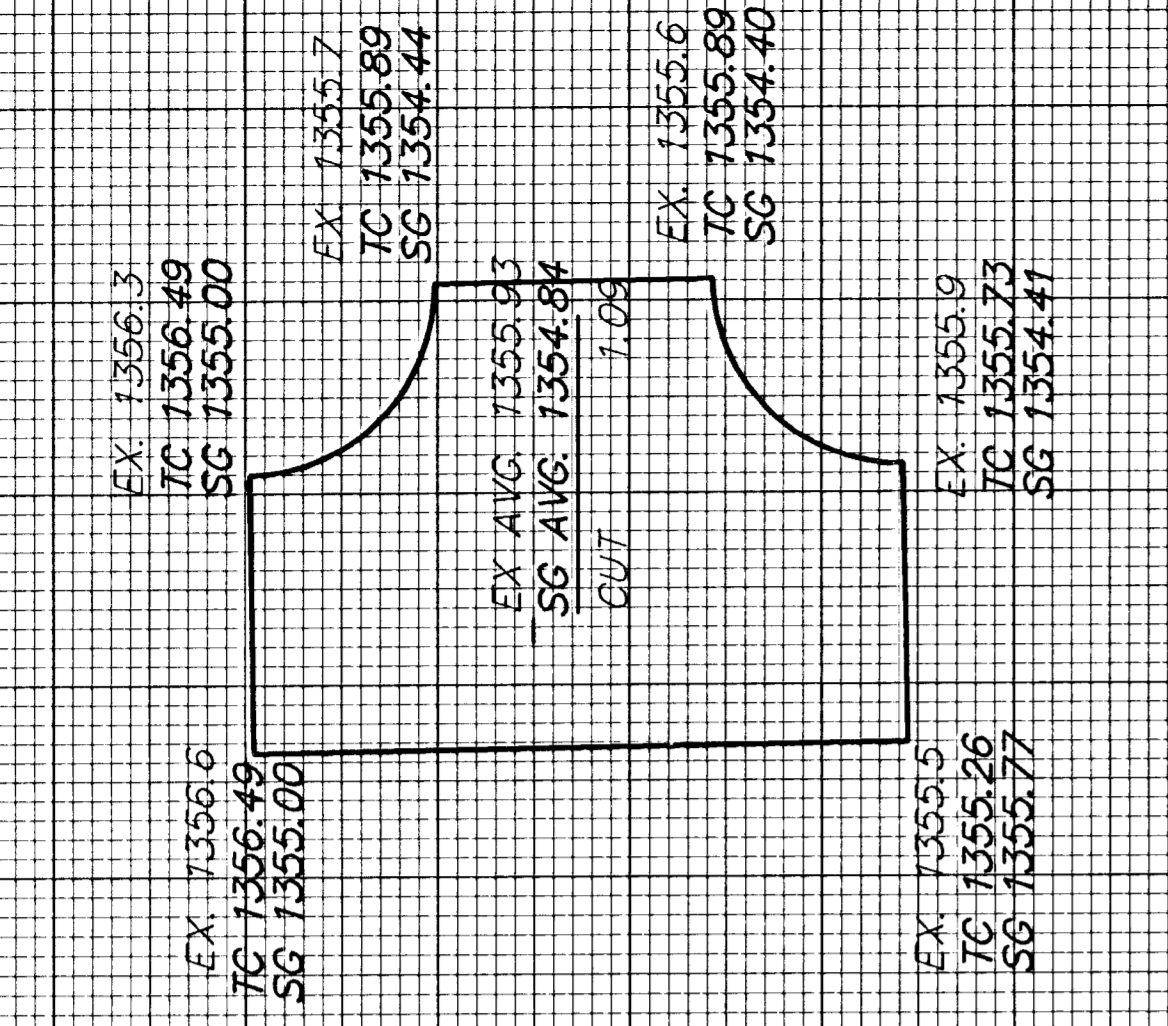


AREA TOTAL = 2701.33 S.F.  
 AVG. DEPTH OF CUT = 1.00  
 AVG. DEPTH OF FILL = 0.0  
 VOLUME = (CUT) 109.1 C.Y. (FILL) 0.0 C.Y.

BEDFORD/BEDFORD CT. S

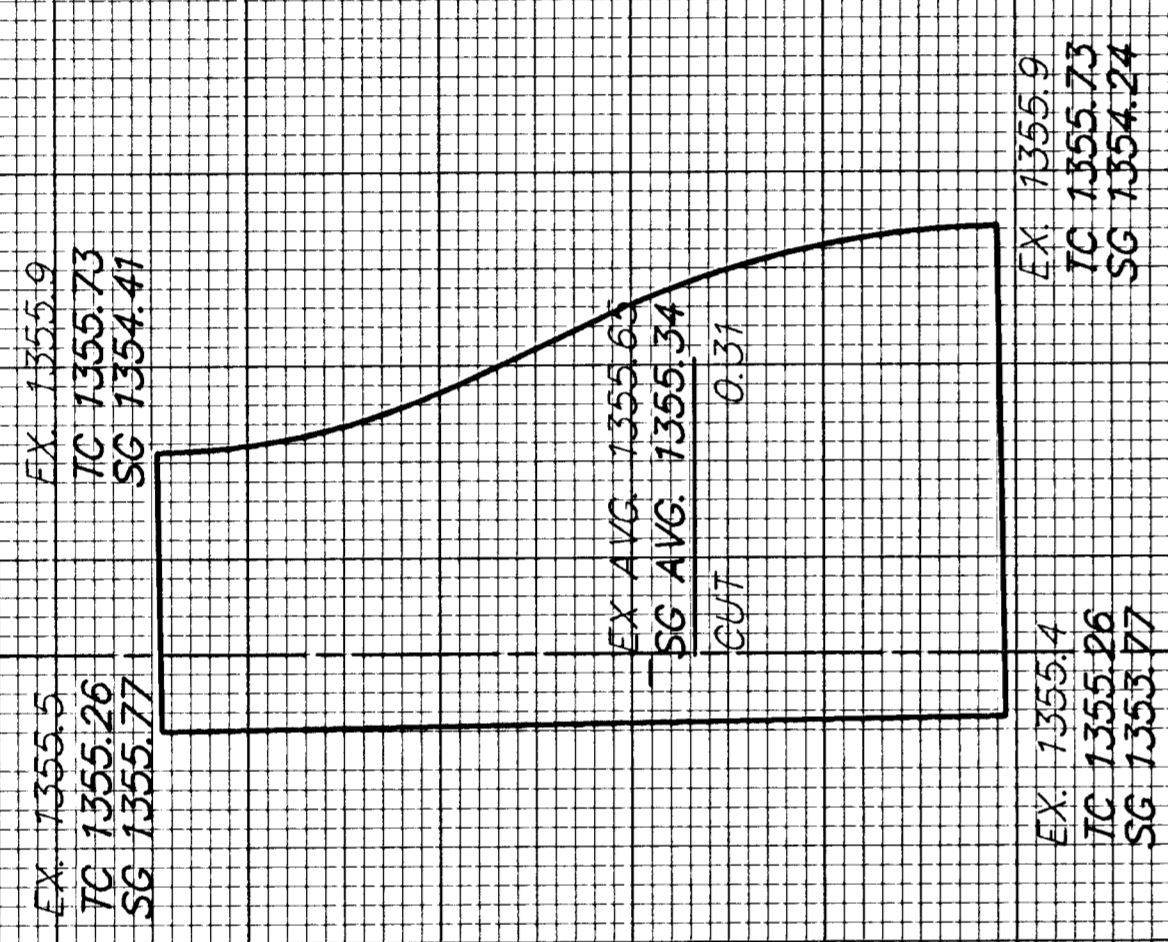

AREA TOTAL = 3551.74 S.F.  
 AVG. DEPTH OF CUT = 0.31  
 AVG. DEPTH OF FILL = 0.0  
 VOLUME = (CUT) 40.77 C.Y. (FILL) 0.0 C.Y.

BEDFORD

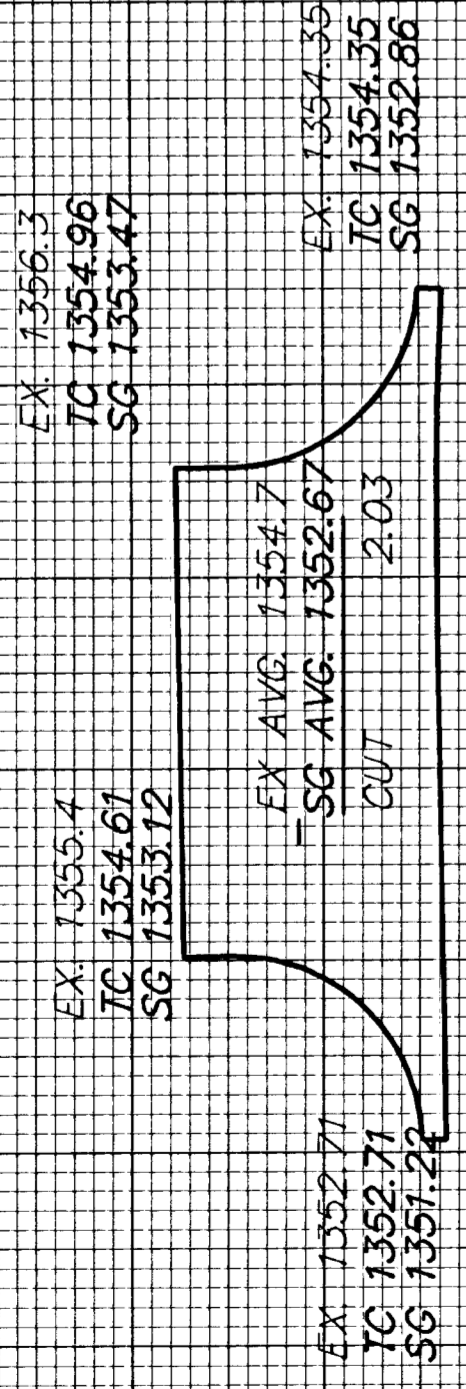

AREA TOTAL = 1626.45 S.F.  
 AVG. DEPTH OF CUT = 2.03  
 AVG. DEPTH OF FILL = 0.0  
 VOLUME = (CUT) 122.85 C.Y. (FILL) 0.0 C.Y.

BEDFORD/LINCOLN

