


FHWA REG NO.	STATE	PROJECT NO.	YEAR	SHEET NO.	SHEETS
7	KANSAS	87N 0064-01	1997	8	130

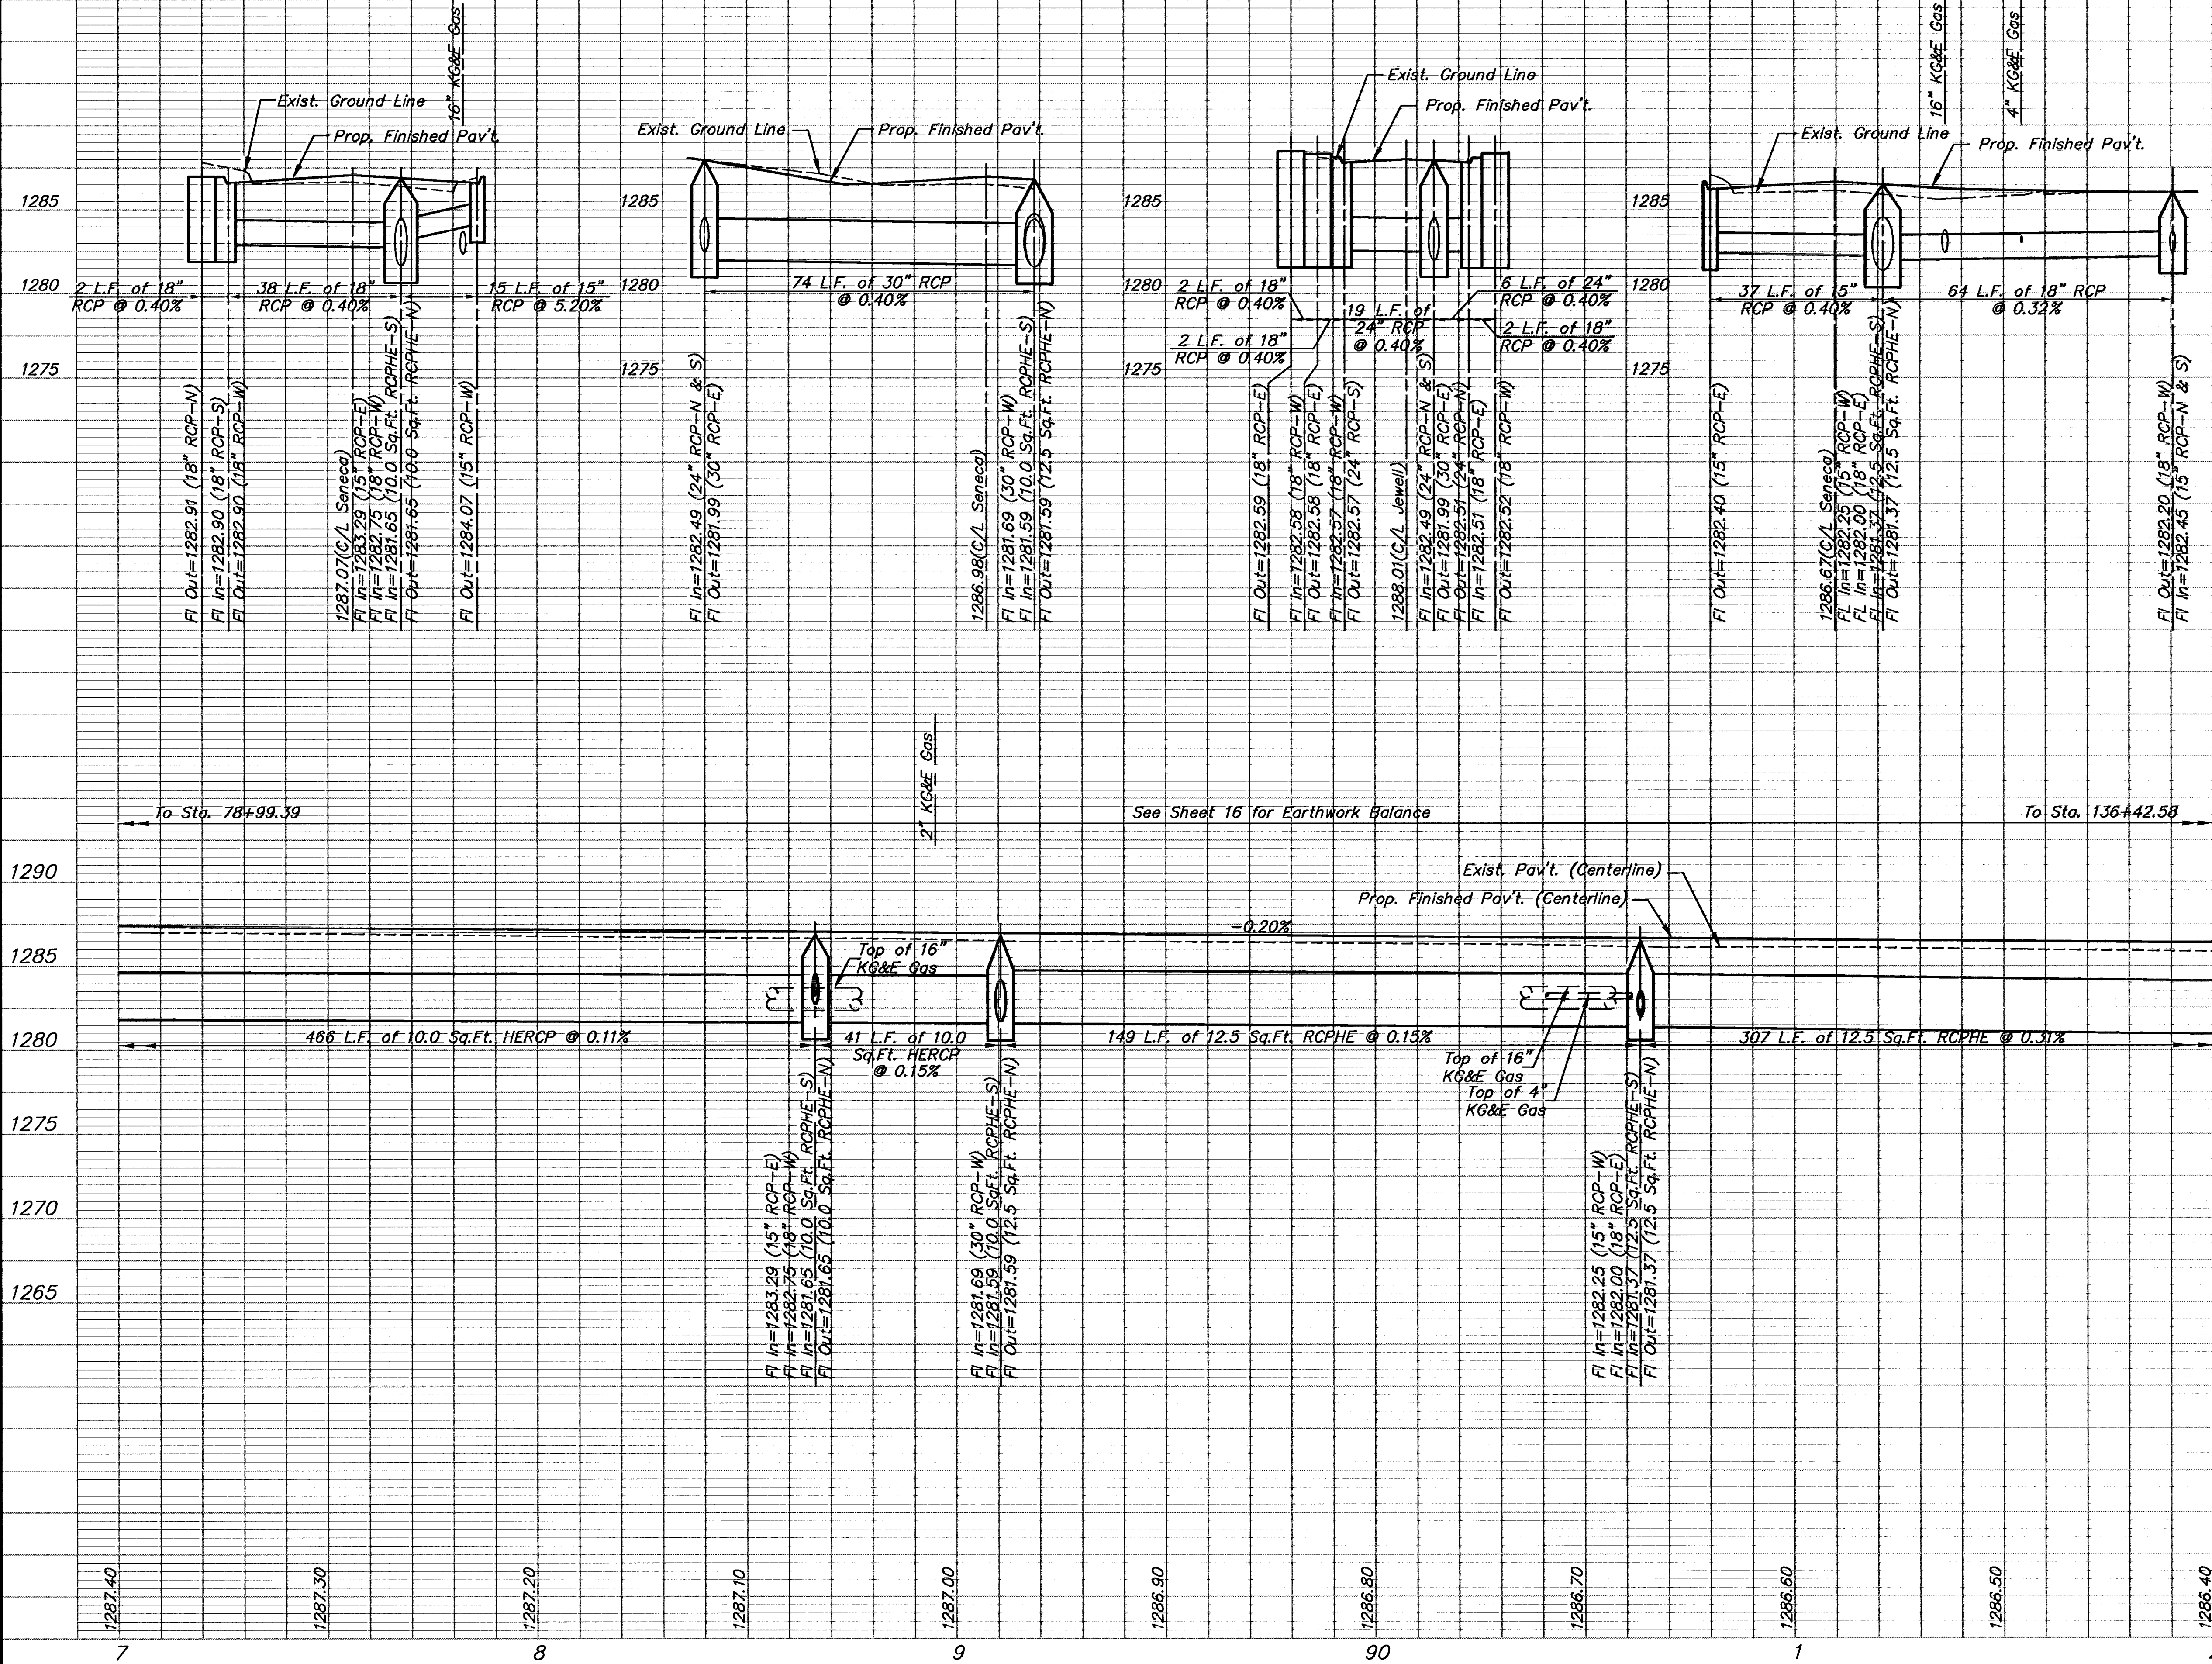

KANSAS DEPARTMENT OF TRANSPORTATION

SOUTH SENECA STREET
87+00 TO 92+00

PROJECT NO. 87N 0064-01 SEDGWICK CO.
MID-KANSAS ENGINEERING CONSULTANTS, INC.
WICHITA, KANSAS

DESIGNED BY: GJA	CHECKED BY: GJA
DRAWN BY: WNU	DATE: 12/94

SHEET 8 OF 130

84005P11