


FHWA REG NO.	STATE	PROJECT NO.	YEAR	SHEET NO.	SHEETS
7	KANSAS	87N 0064-01	1997	10	130

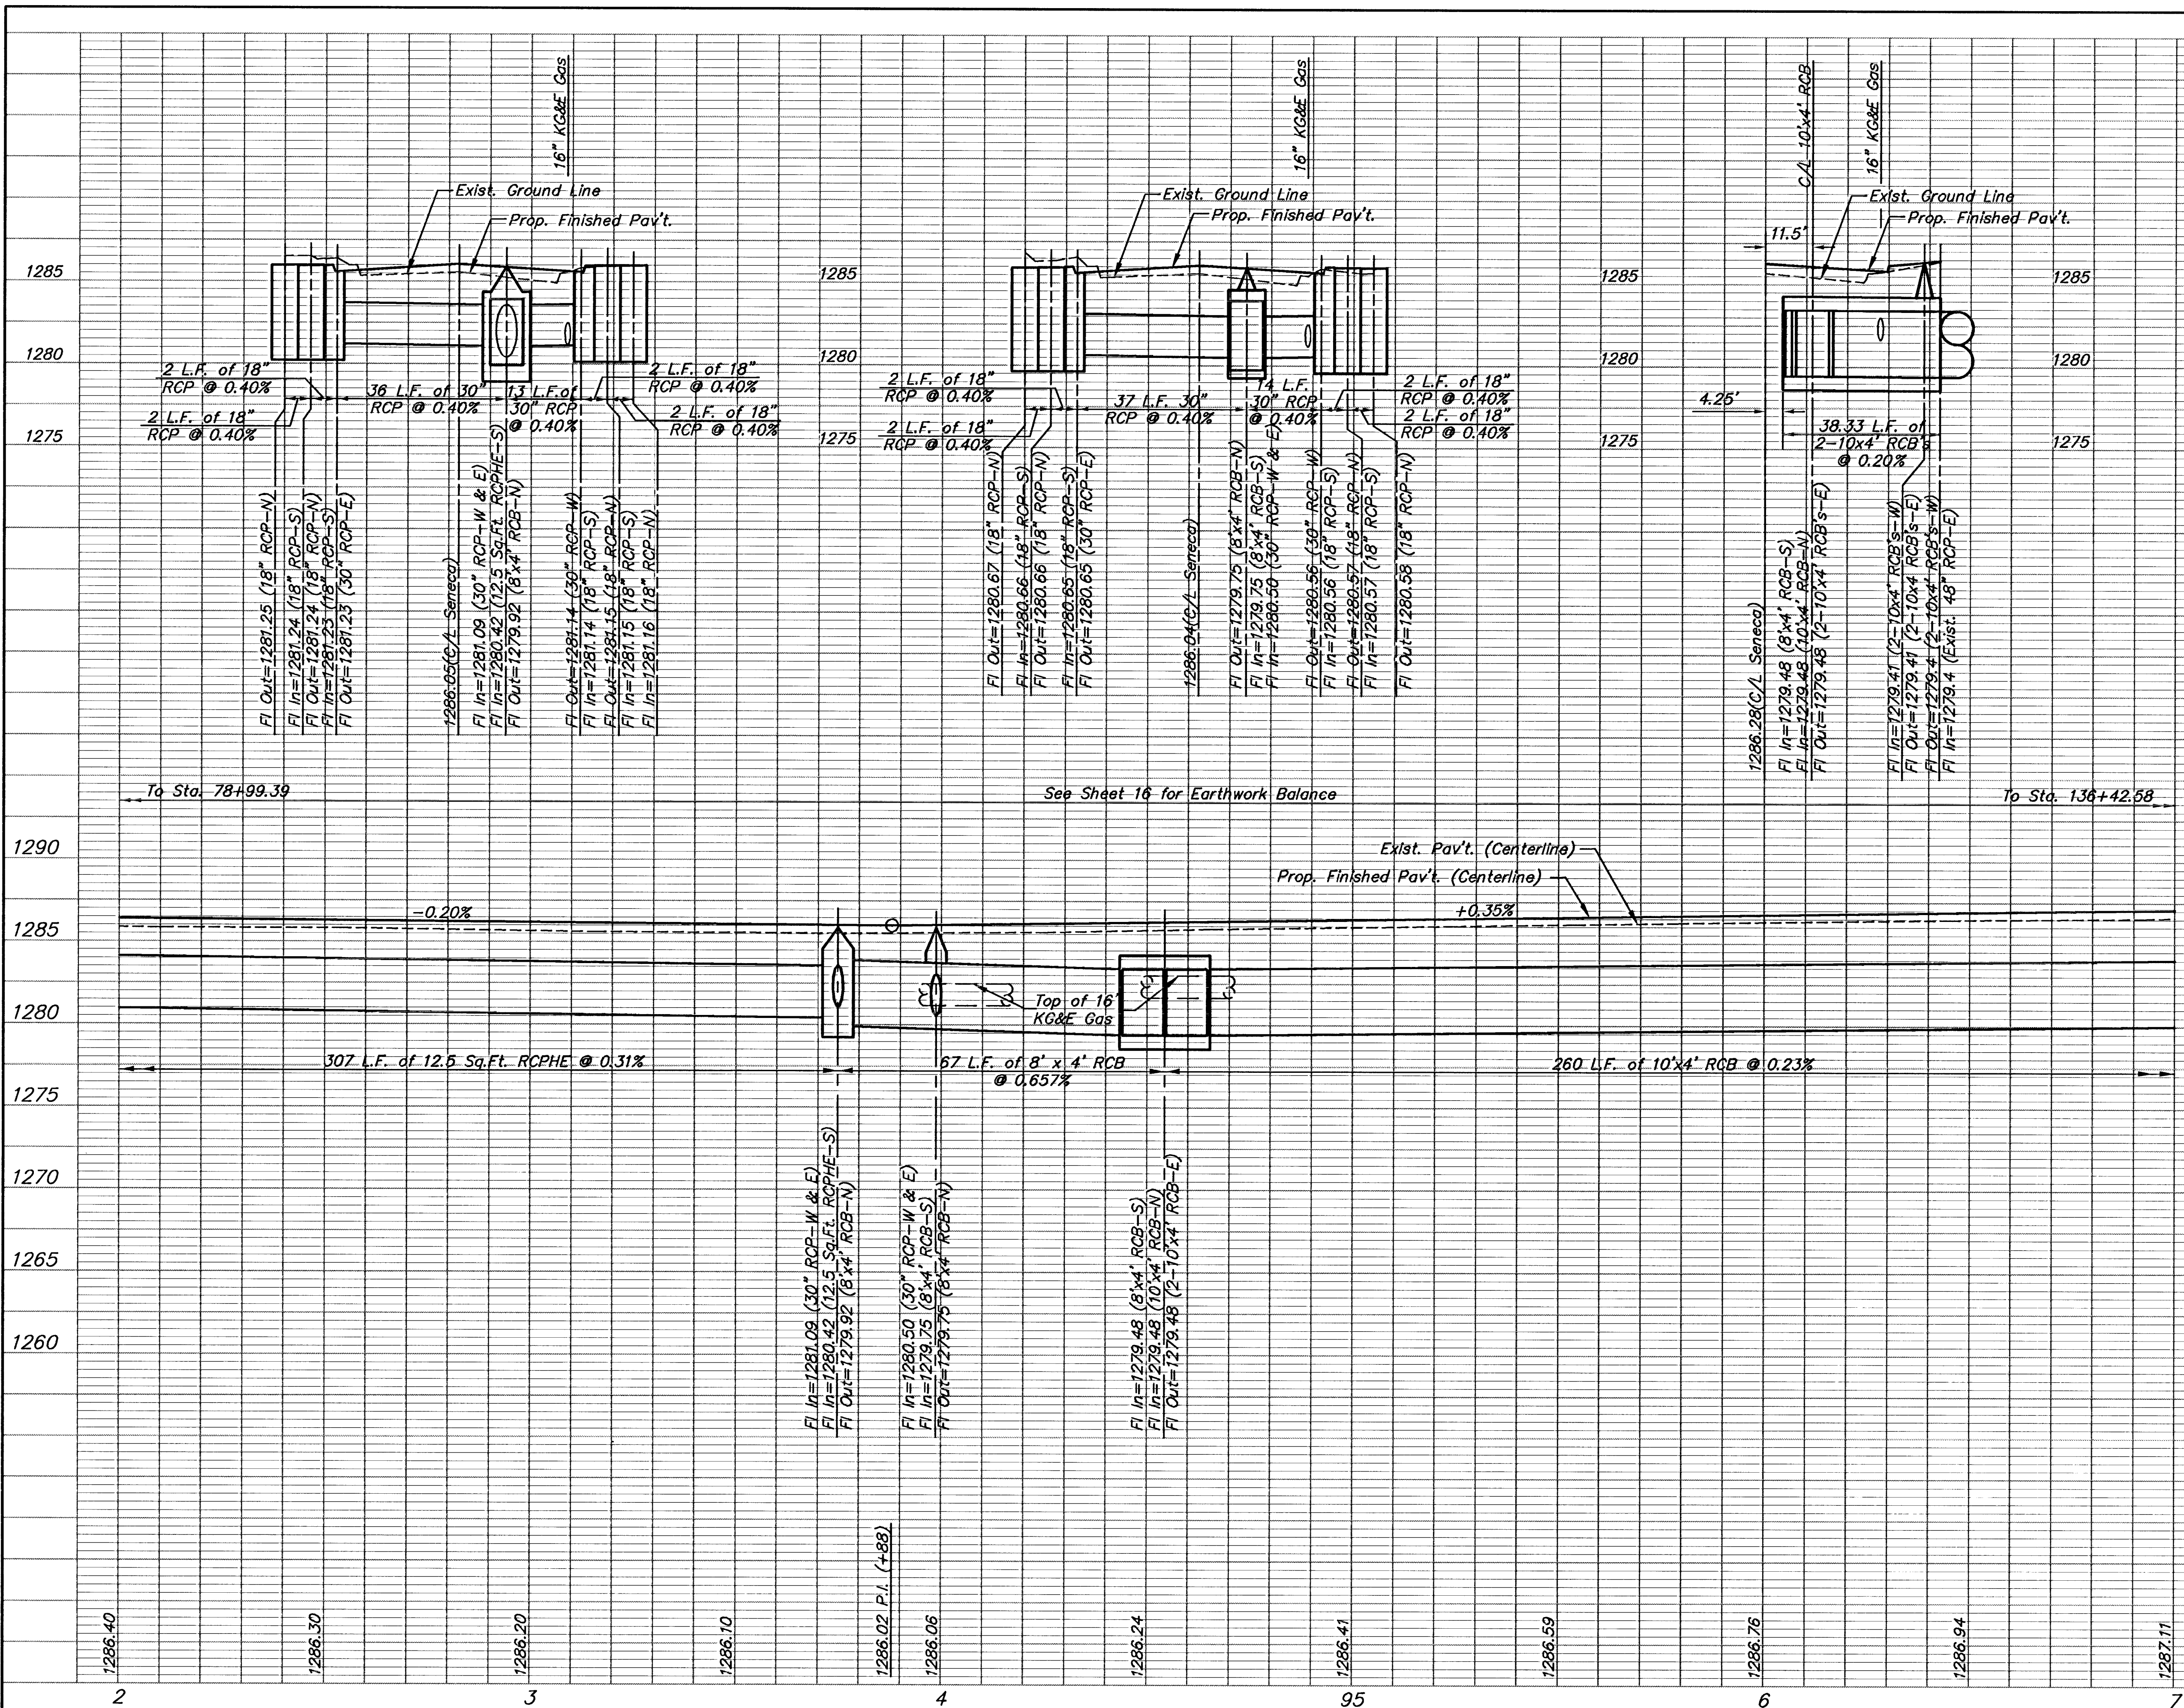

KANSAS DEPARTMENT OF TRANSPORTATION

SOUTH SENECA STREET
92+00 TO 97+00

PROJECT NO. 87N 0064-01 SEDGWICK CO.

MID-KANSAS ENGINEERING CONSULTANTS, INC.
WICHITA, KANSAS

DESIGNED BY: GJA
DRAWN BY: WNJ

CHECKED BY: GJA
DATE: 12/94

SHEET 10 OF 130

H:\CVT\L\SENECA\94005\PROJ\94005P12 F11 May 30 11:32:56 1997