


FHWA REG NO.	STATE	PROJECT NO.	YEAR	SHEET NO.	SHEETS
7	KANSAS	87N 0064-01	1997	12	130

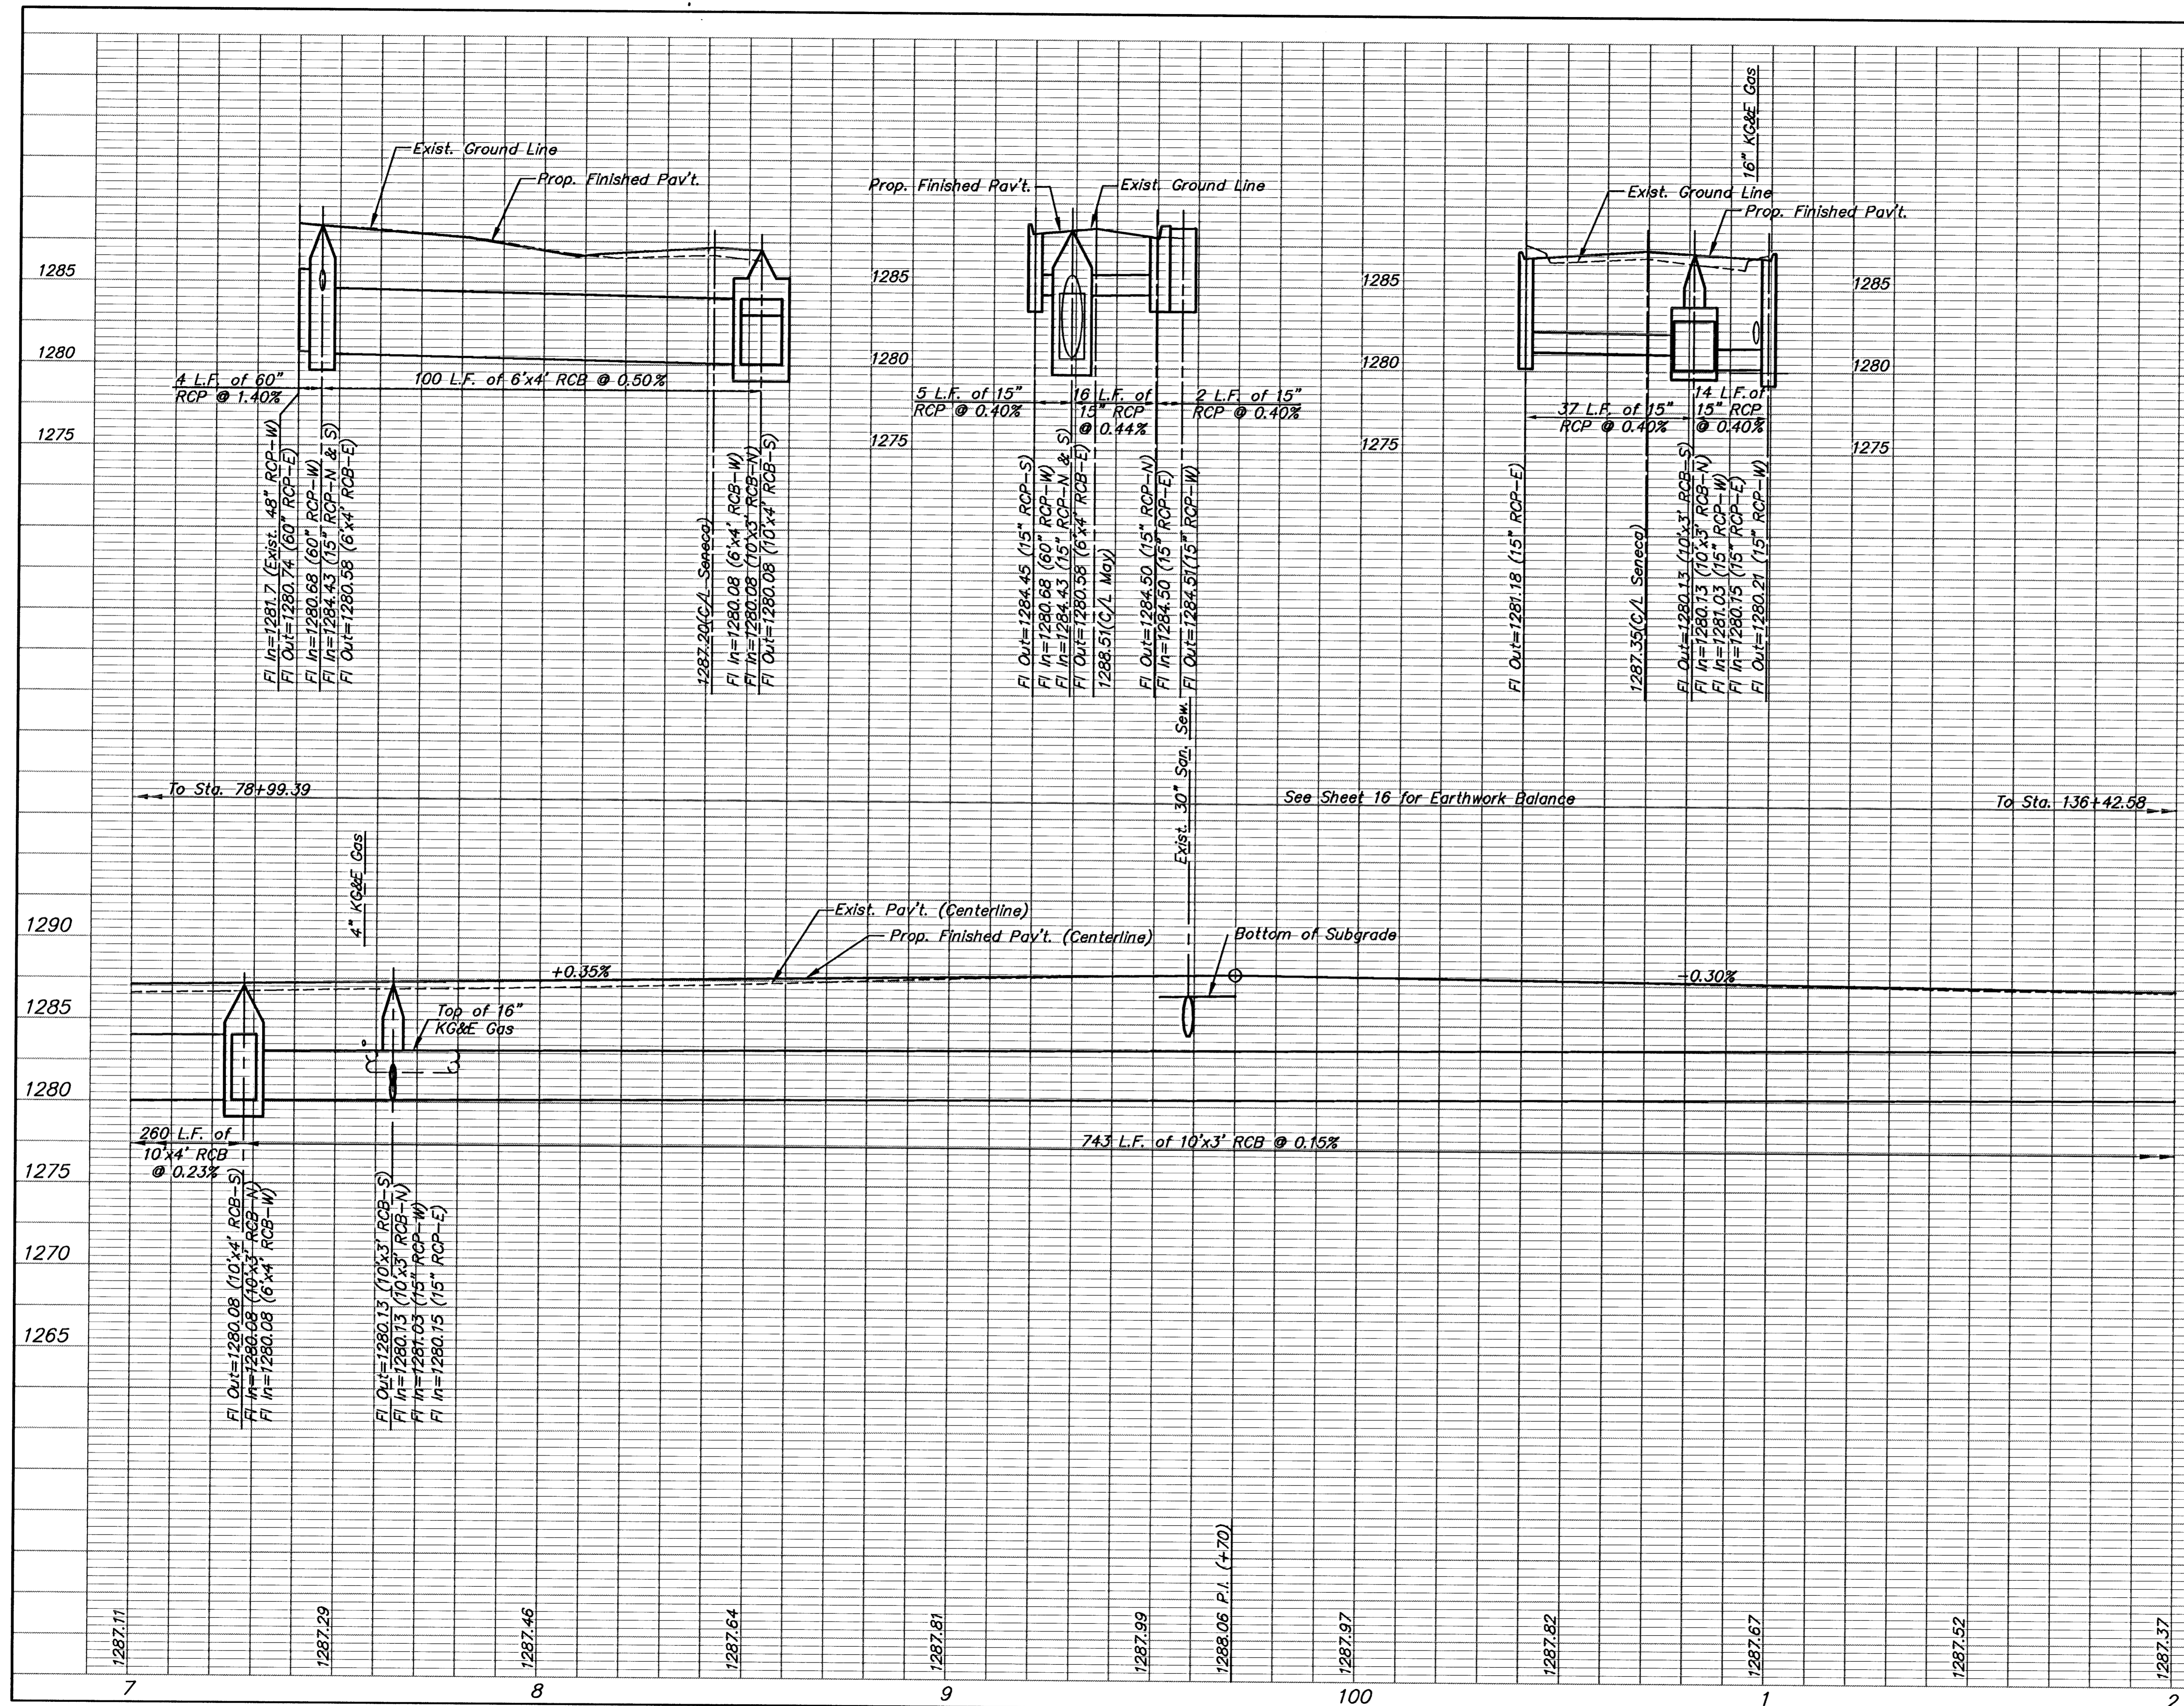

KANSAS DEPARTMENT OF TRANSPORTATION

**SOUTH SENECA STREET**  
97+00 TO 102+00

PROJECT NO. 87N 0064-01      SEDGWICK CO.

**MID-KANSAS ENGINEERING CONSULTANTS, INC.**  
WICHITA, KANSAS

DESIGNED BY: GJA	CHECKED BY: GJA
DRAWN BY: WNJ	DATE: 12/94      SHEET 12 OF 130

94009P13