


FHWA REG NO.	STATE	PROJECT NO.	YEAR	SHEET NO.	SHEETS
7	KANSAS	87N 0064-01	1997	13	130

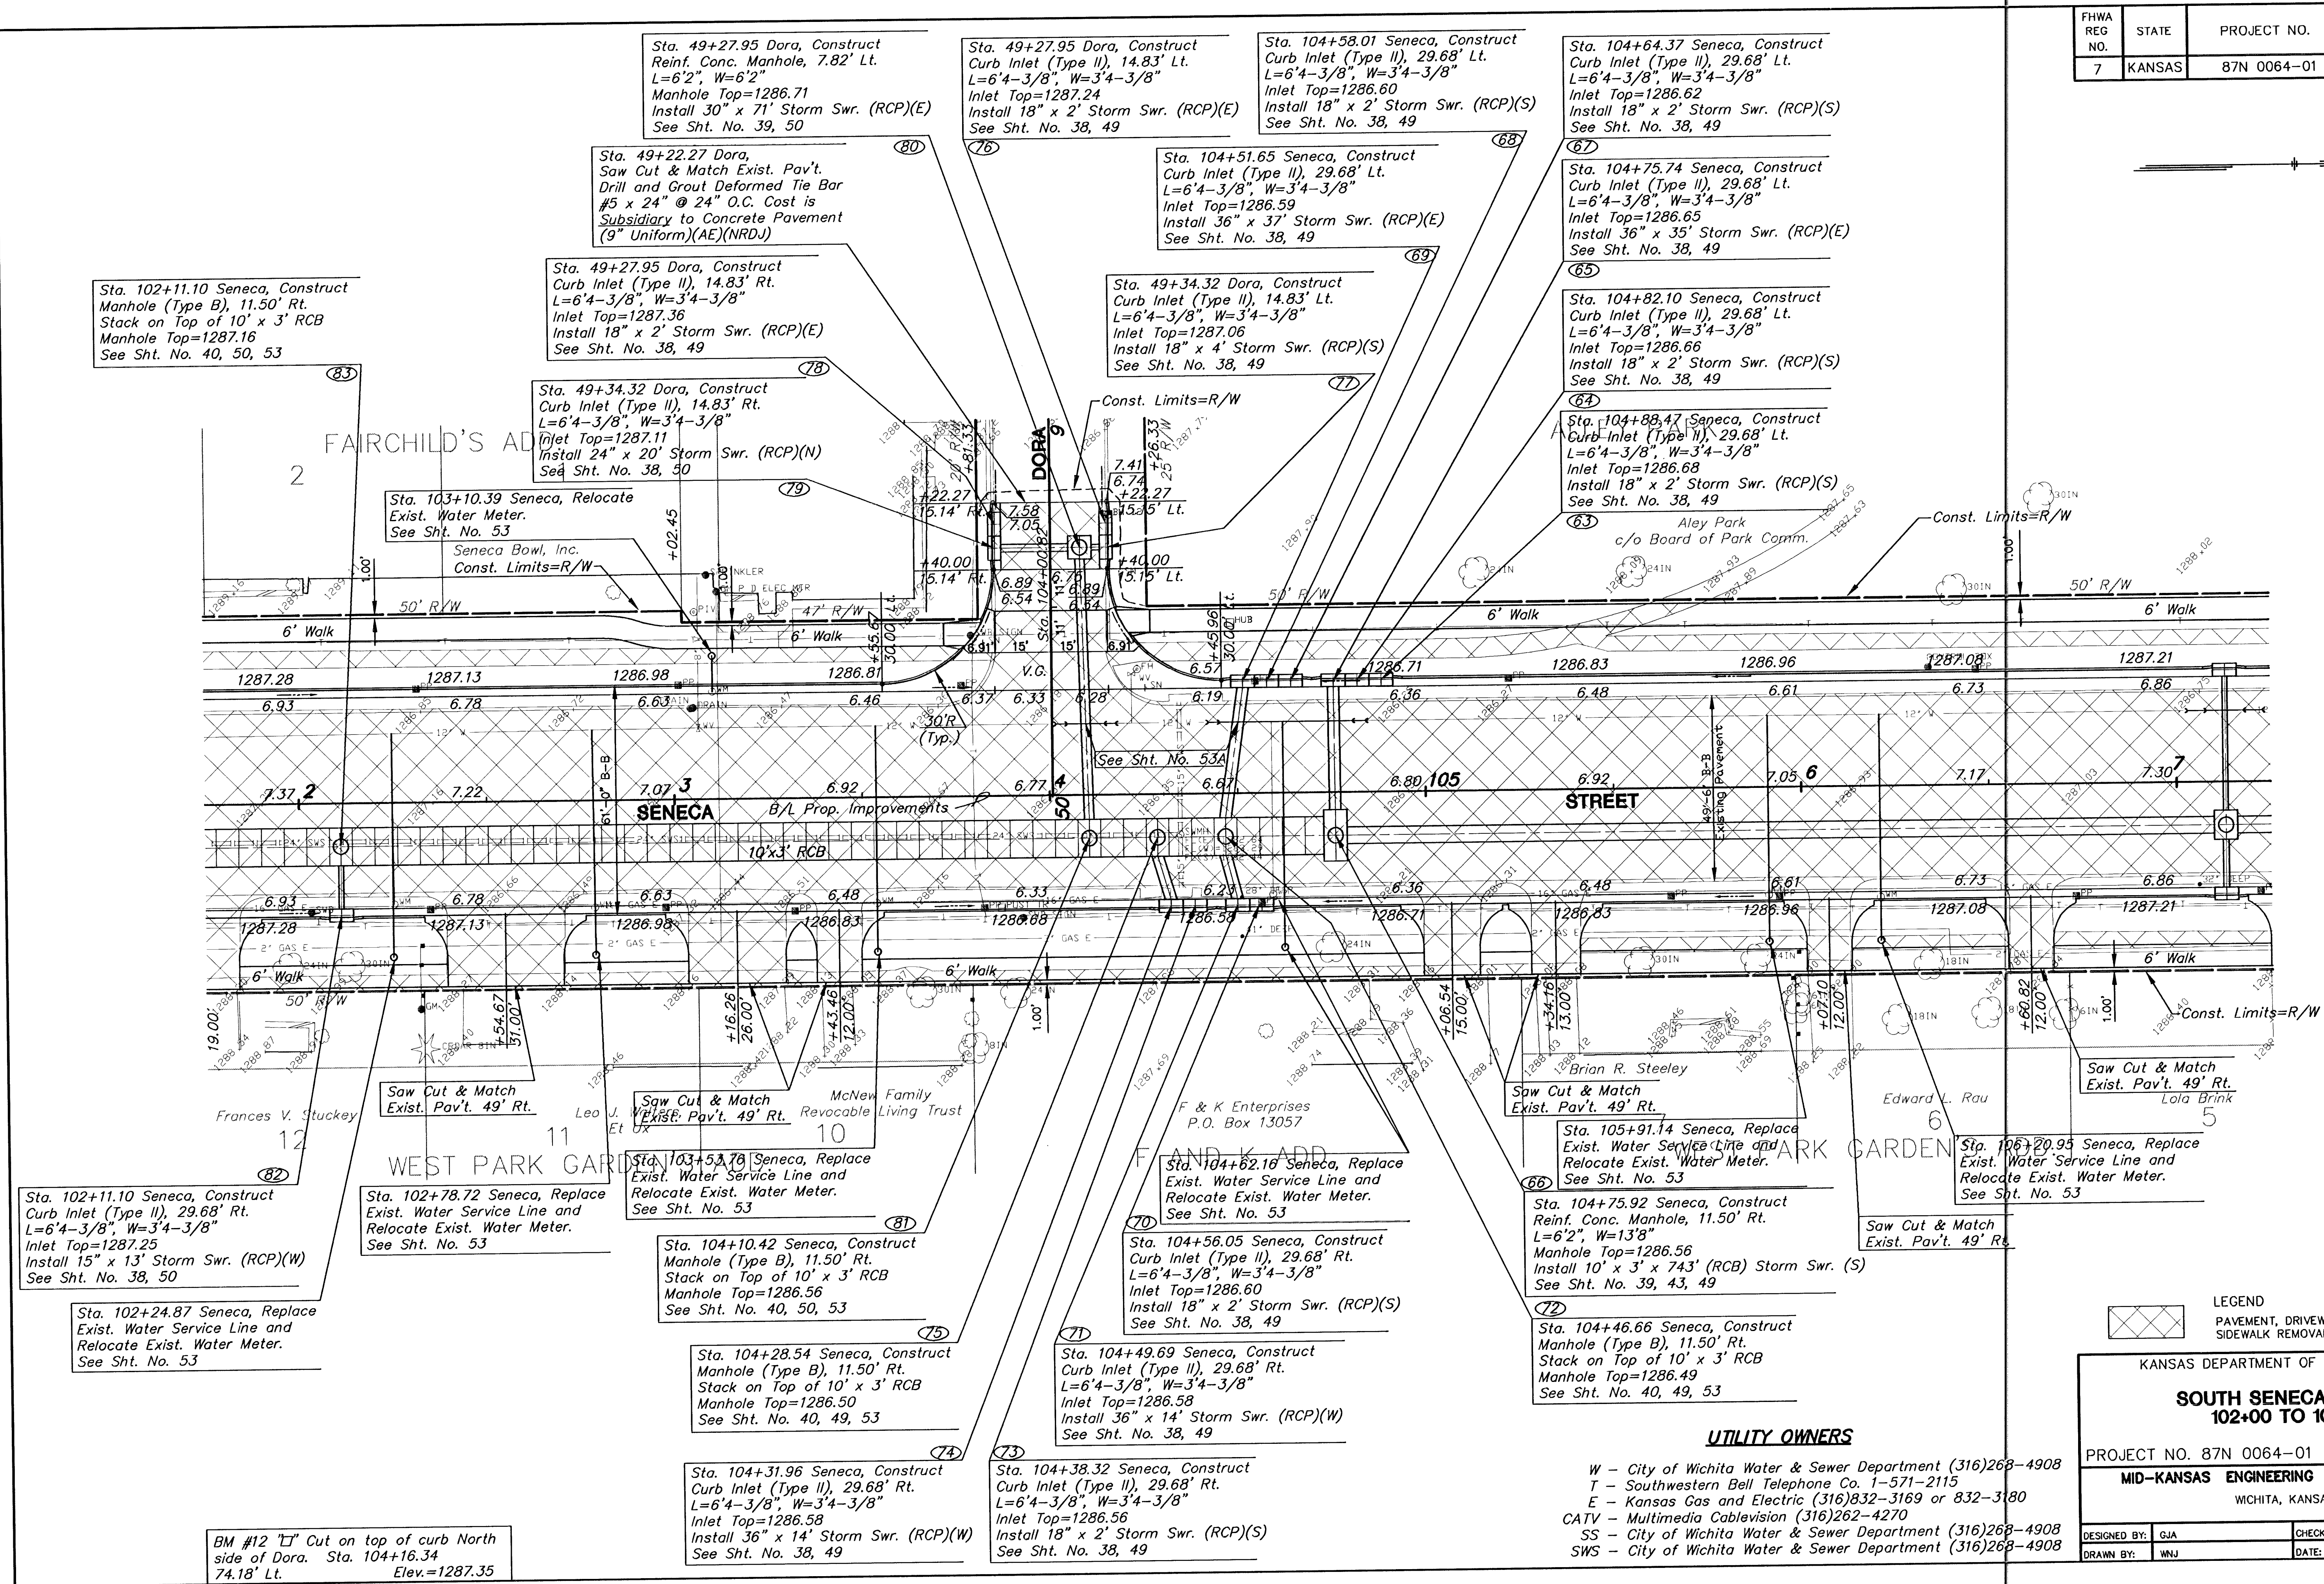

LEGEND			
PAVEMENT, DRIVEWAY AND/OR SIDEWALK REMOVAL.			
KANSAS DEPARTMENT OF TRANSPORTATION			
SOUTH SENECA STREET 102+00 TO 107+00			
PROJECT NO. 87N 0064-01		SEDGWICK CO.	
MID-KANSAS ENGINEERING CONSULTANTS, INC.			
WICHITA, KANSAS			
DESIGNED BY: GJA	CHECKED BY: GJA		
DRAWN BY: WNJ	DATE: 8/95	SHEET 13 OF 130	

UTILITY OWNERS

W - City of Wichita Water & Sewer Department (316)268-4908
T - Southwestern Bell Telephone Co. 1-571-2115
E - Kansas Gas and Electric (316)832-3169 or 832-3180
CATV - Multimedia Cablevision (316)262-4270
SS - City of Wichita Water & Sewer Department (316)268-4908
SWS - City of Wichita Water & Sewer Department (316)268-4908

H:\CIVIL\SENECA\940051\PAVE\940051.dwg P: May 30 11:00:34 1997