


FHWA REG. NO.	STATE	PROJECT NO.	YEAR	SHEET NO.	SHEETS
7	KANSAS	87N 0064-01	1997	15	130

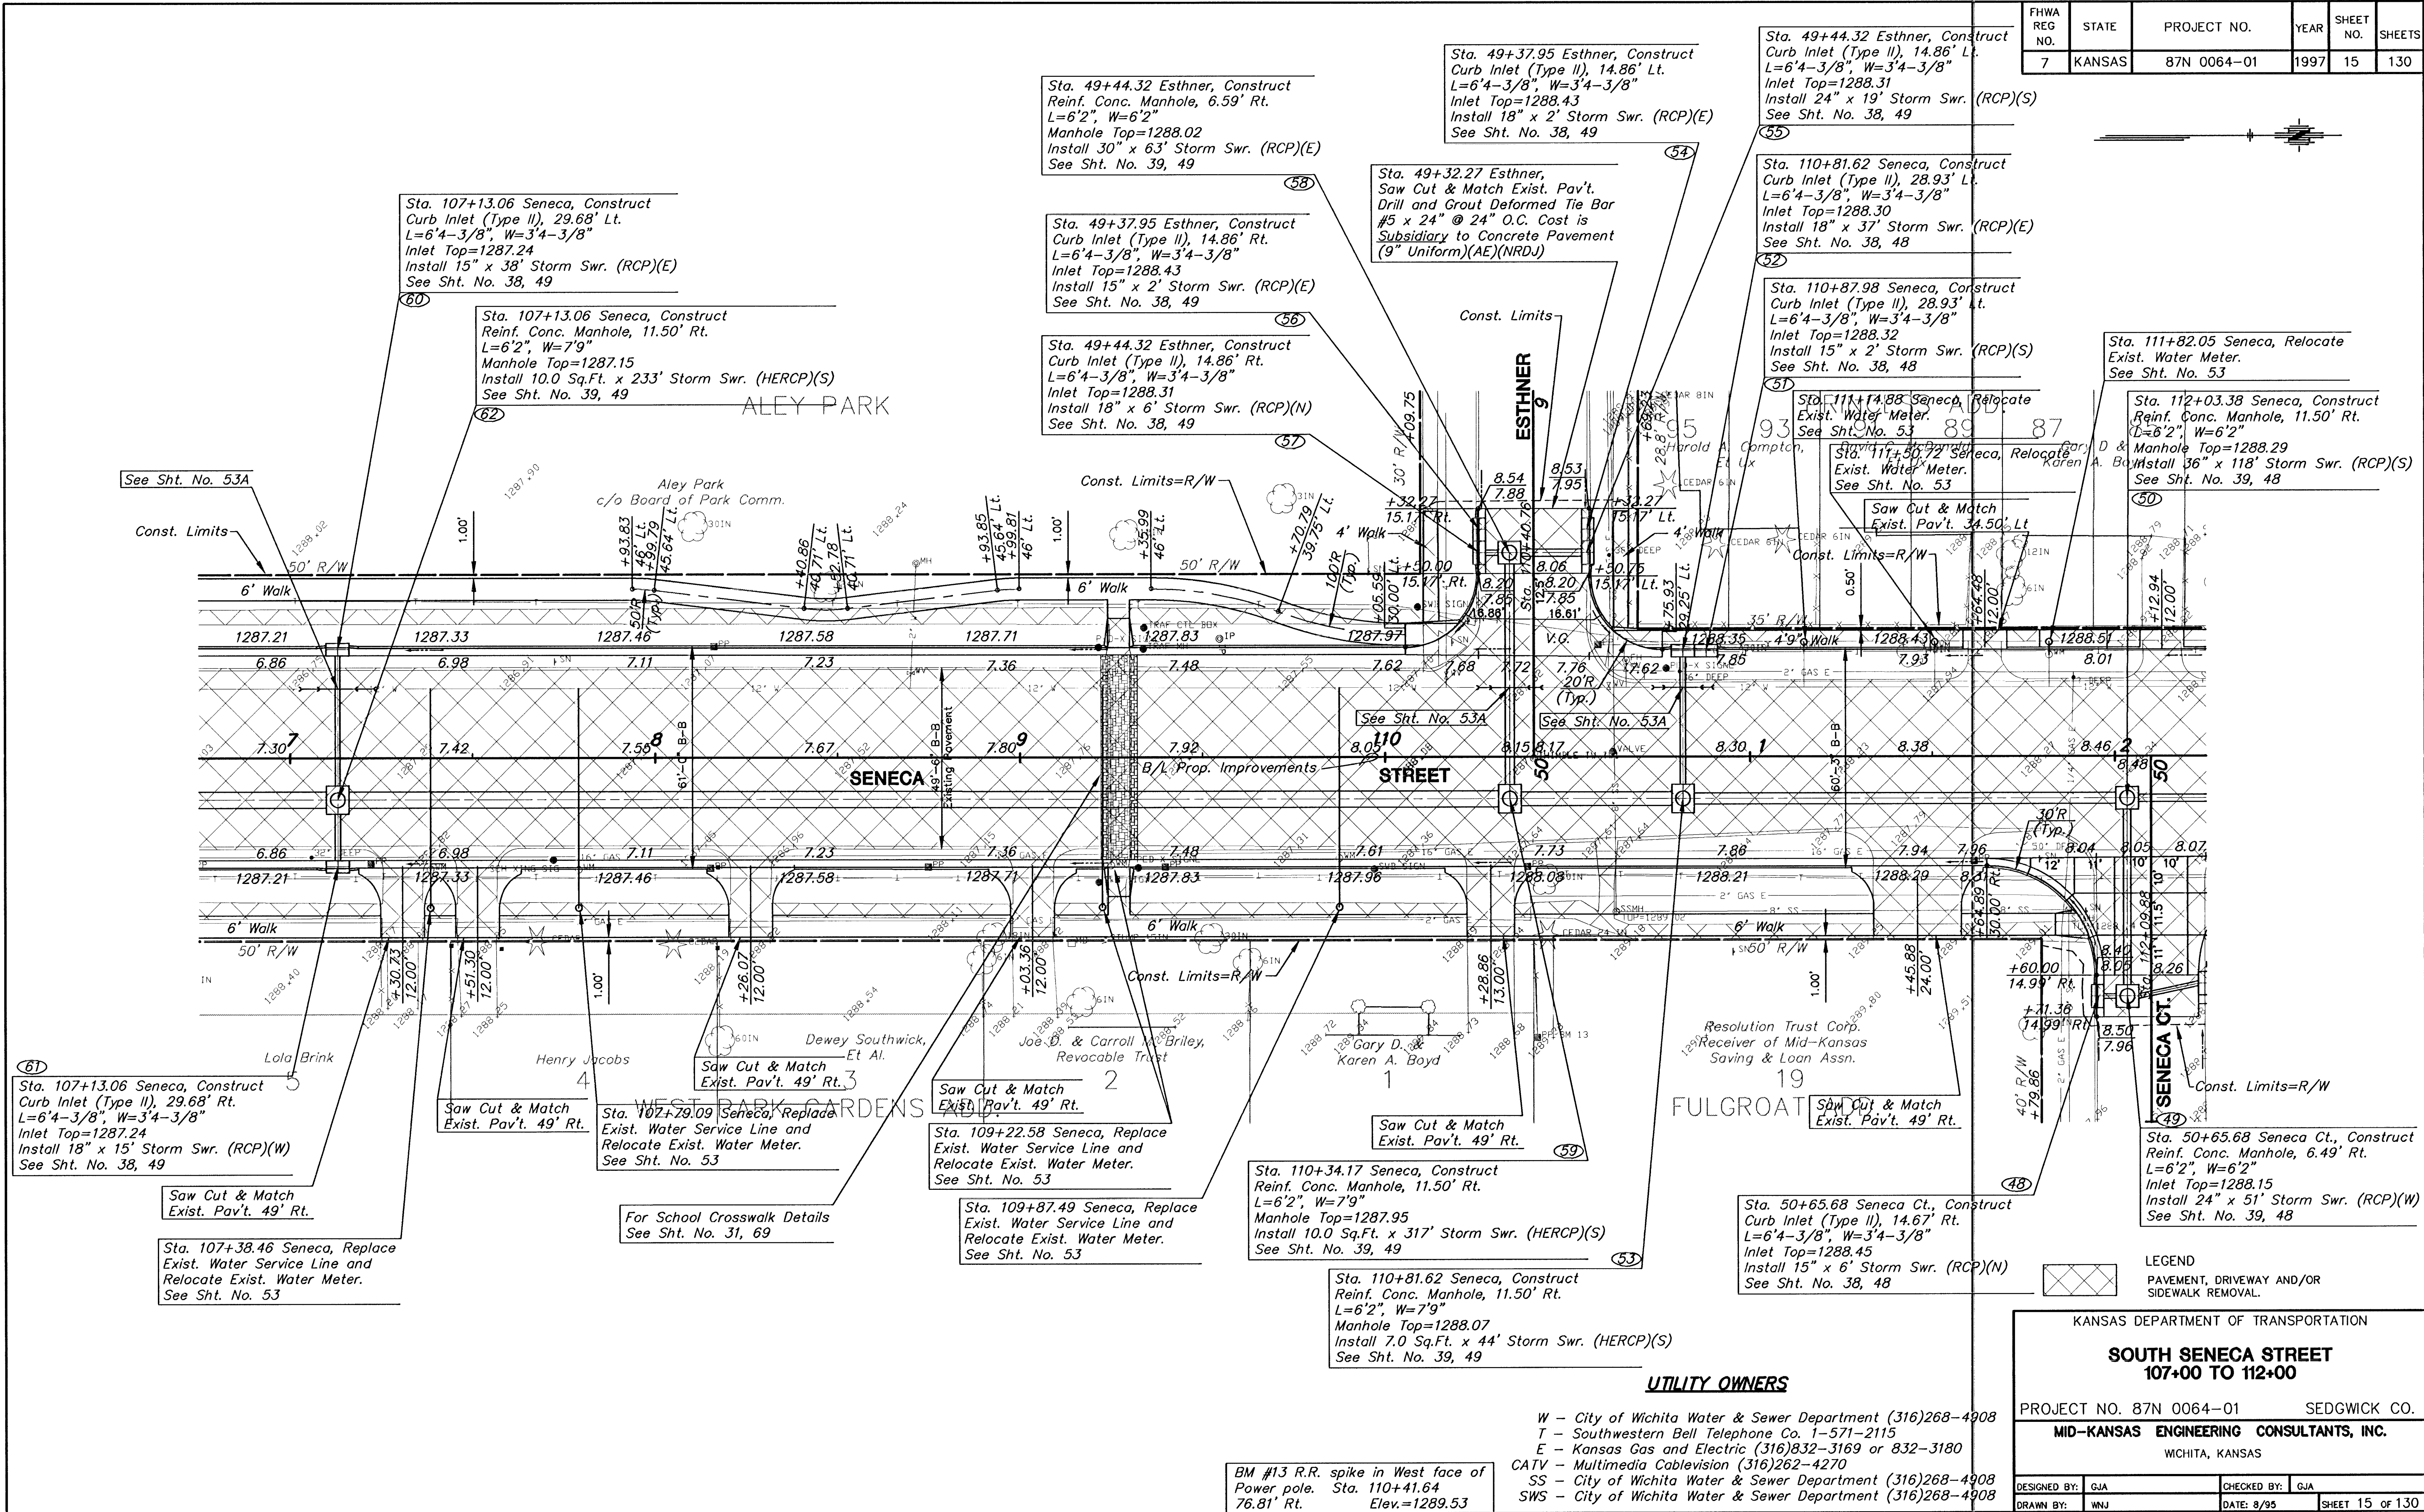

H:\CIVIL\SENECA\94005\PAVE\94005E15.FR: May 30 11:01:44 1997