


H:\CIVIL\SENECA\94005\PROF\94005P16 P1 May 30 11:35:49 1997

FHWA REG NO.	STATE	PROJECT NO.	YEAR	SHEET NO.	SHEETS
7	KANSAS	87N 0064-01	1997	18	130

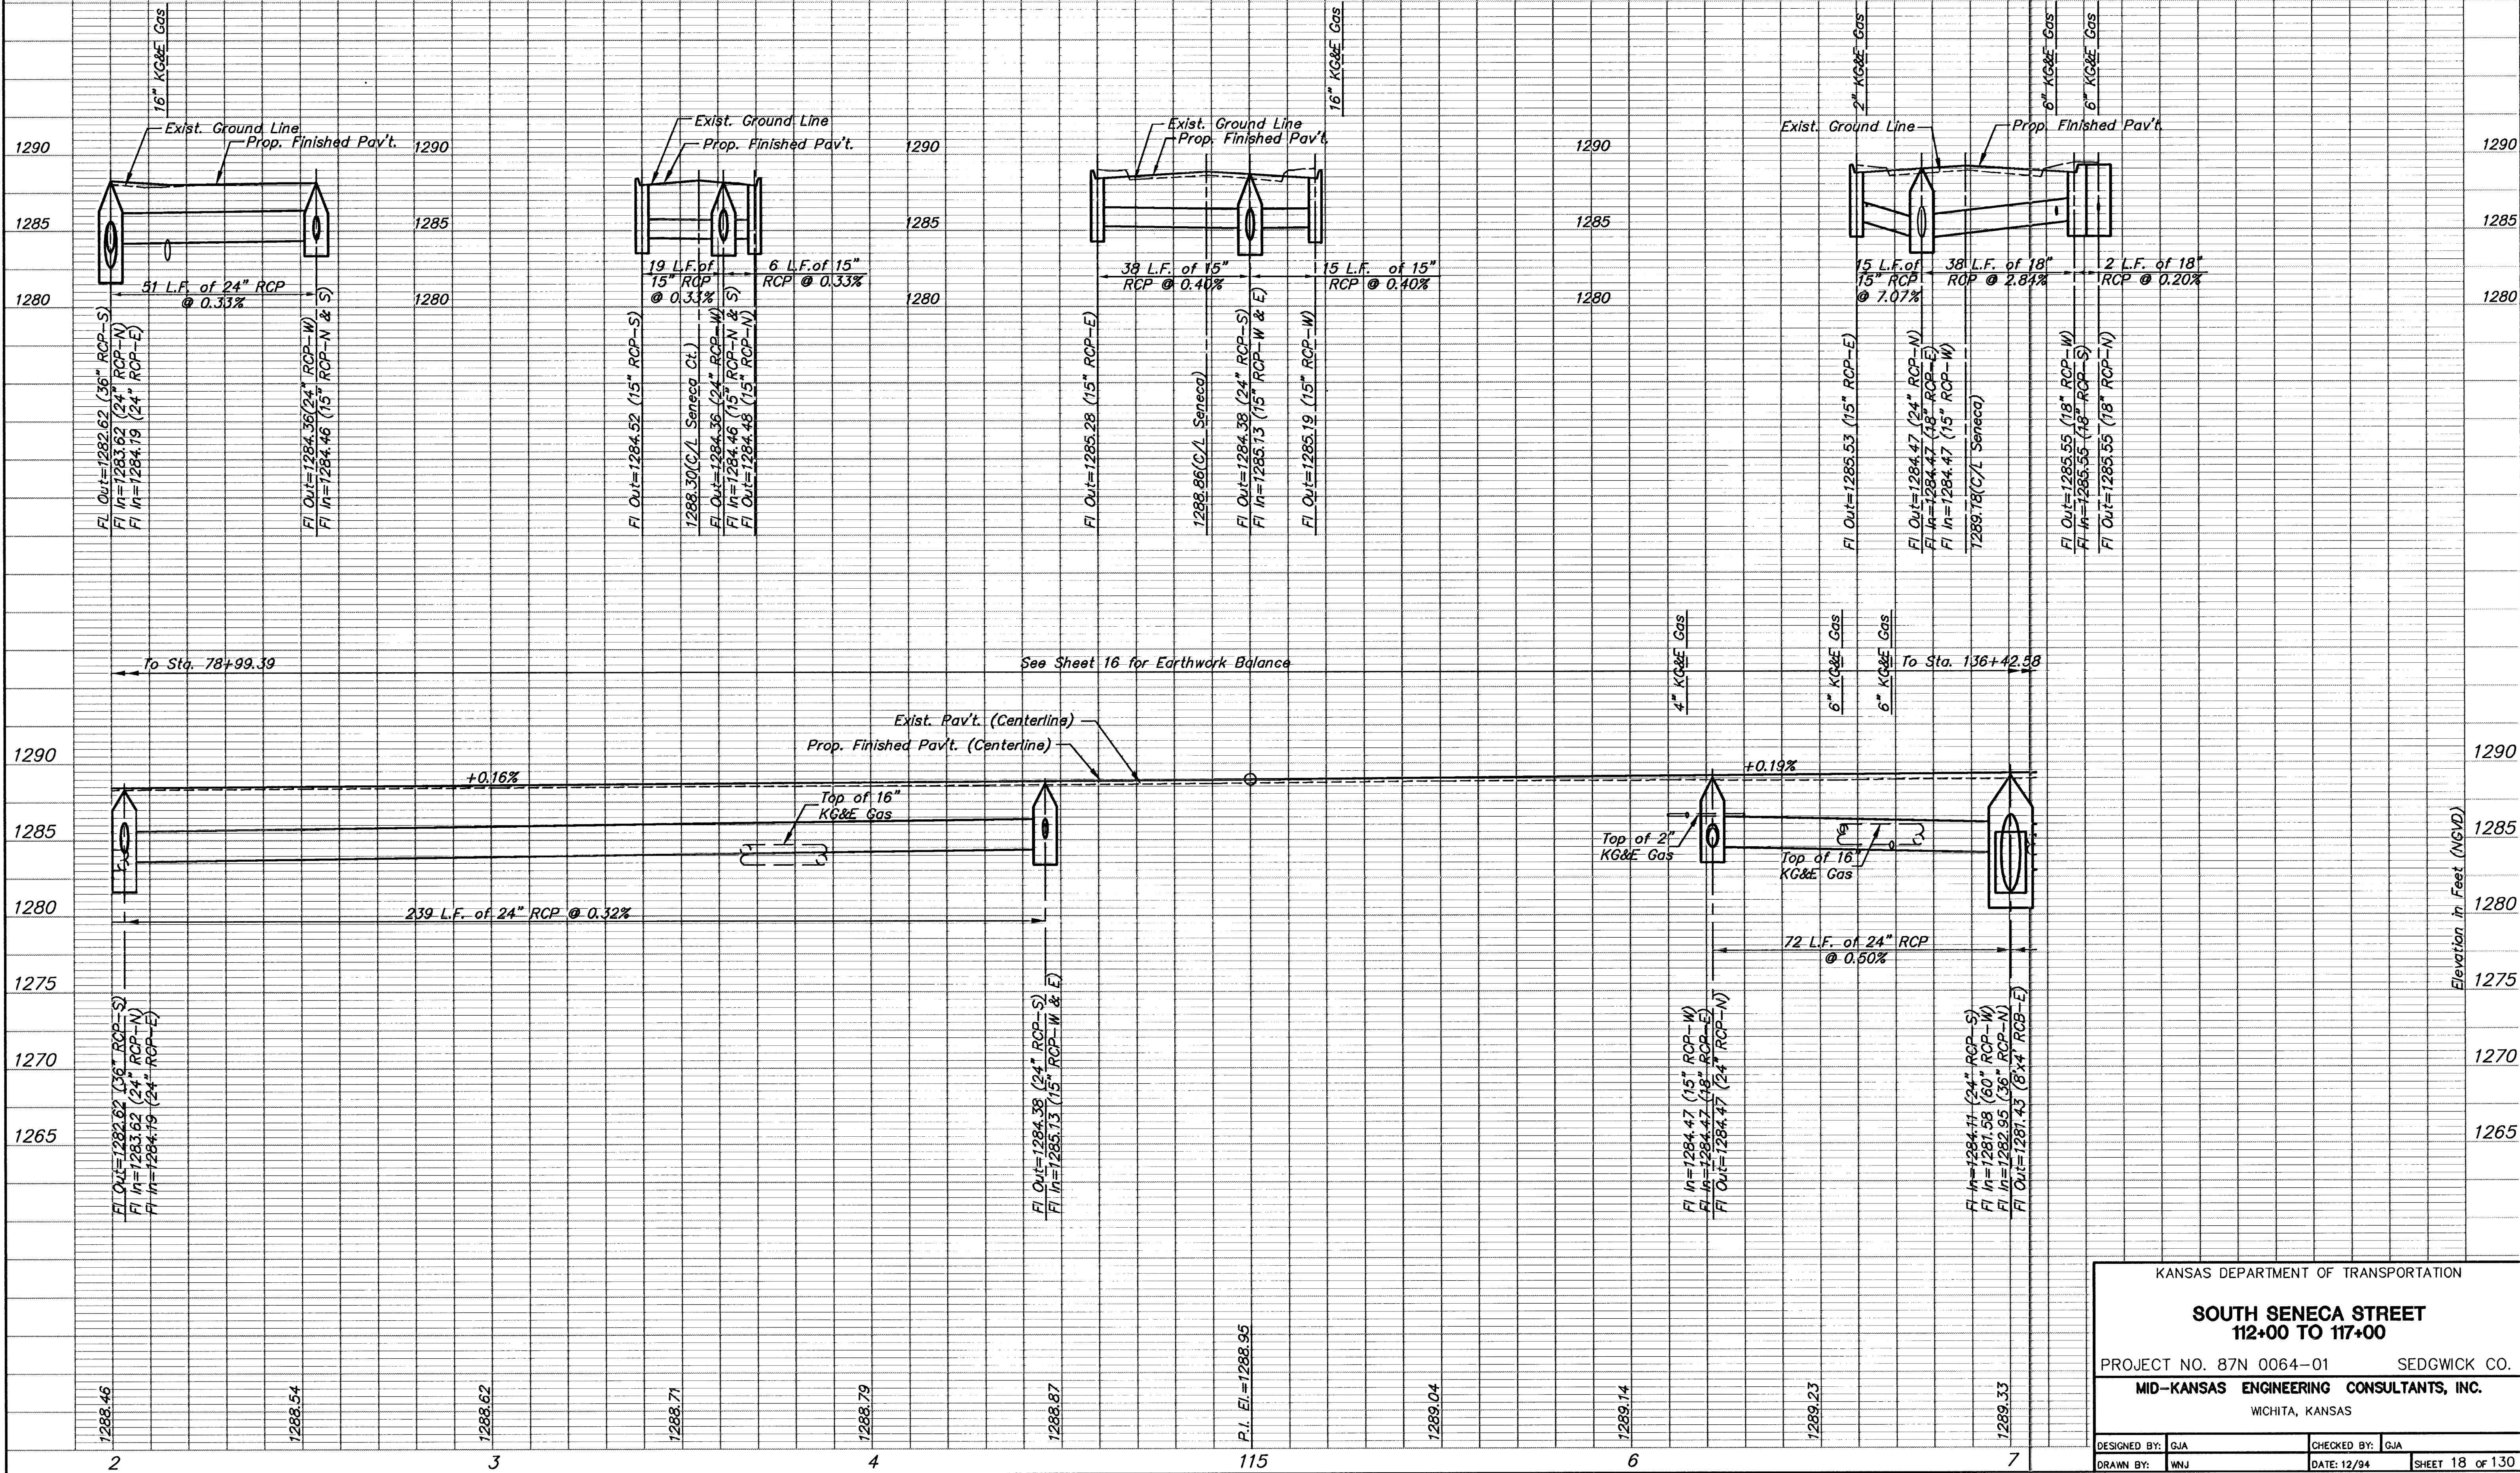

KANSAS DEPARTMENT OF TRANSPORTATION			
SOUTH SENECA STREET 112+00 TO 117+00			
PROJECT NO. 87N 0064-01		SEDGWICK CO.	
MID-KANSAS ENGINEERING CONSULTANTS, INC. WICHITA, KANSAS			
DESIGNED BY: GJA	CHECKED BY: GJA		
DRAWN BY: WNU	DATE: 12/94	SHEET 18 OF 130	

94005P16