


FHWA REG NO.	STATE	PROJECT NO.	YEAR	SHEET NO.	SHEETS
7	KANSAS	87N 0064-01	1997	20	130

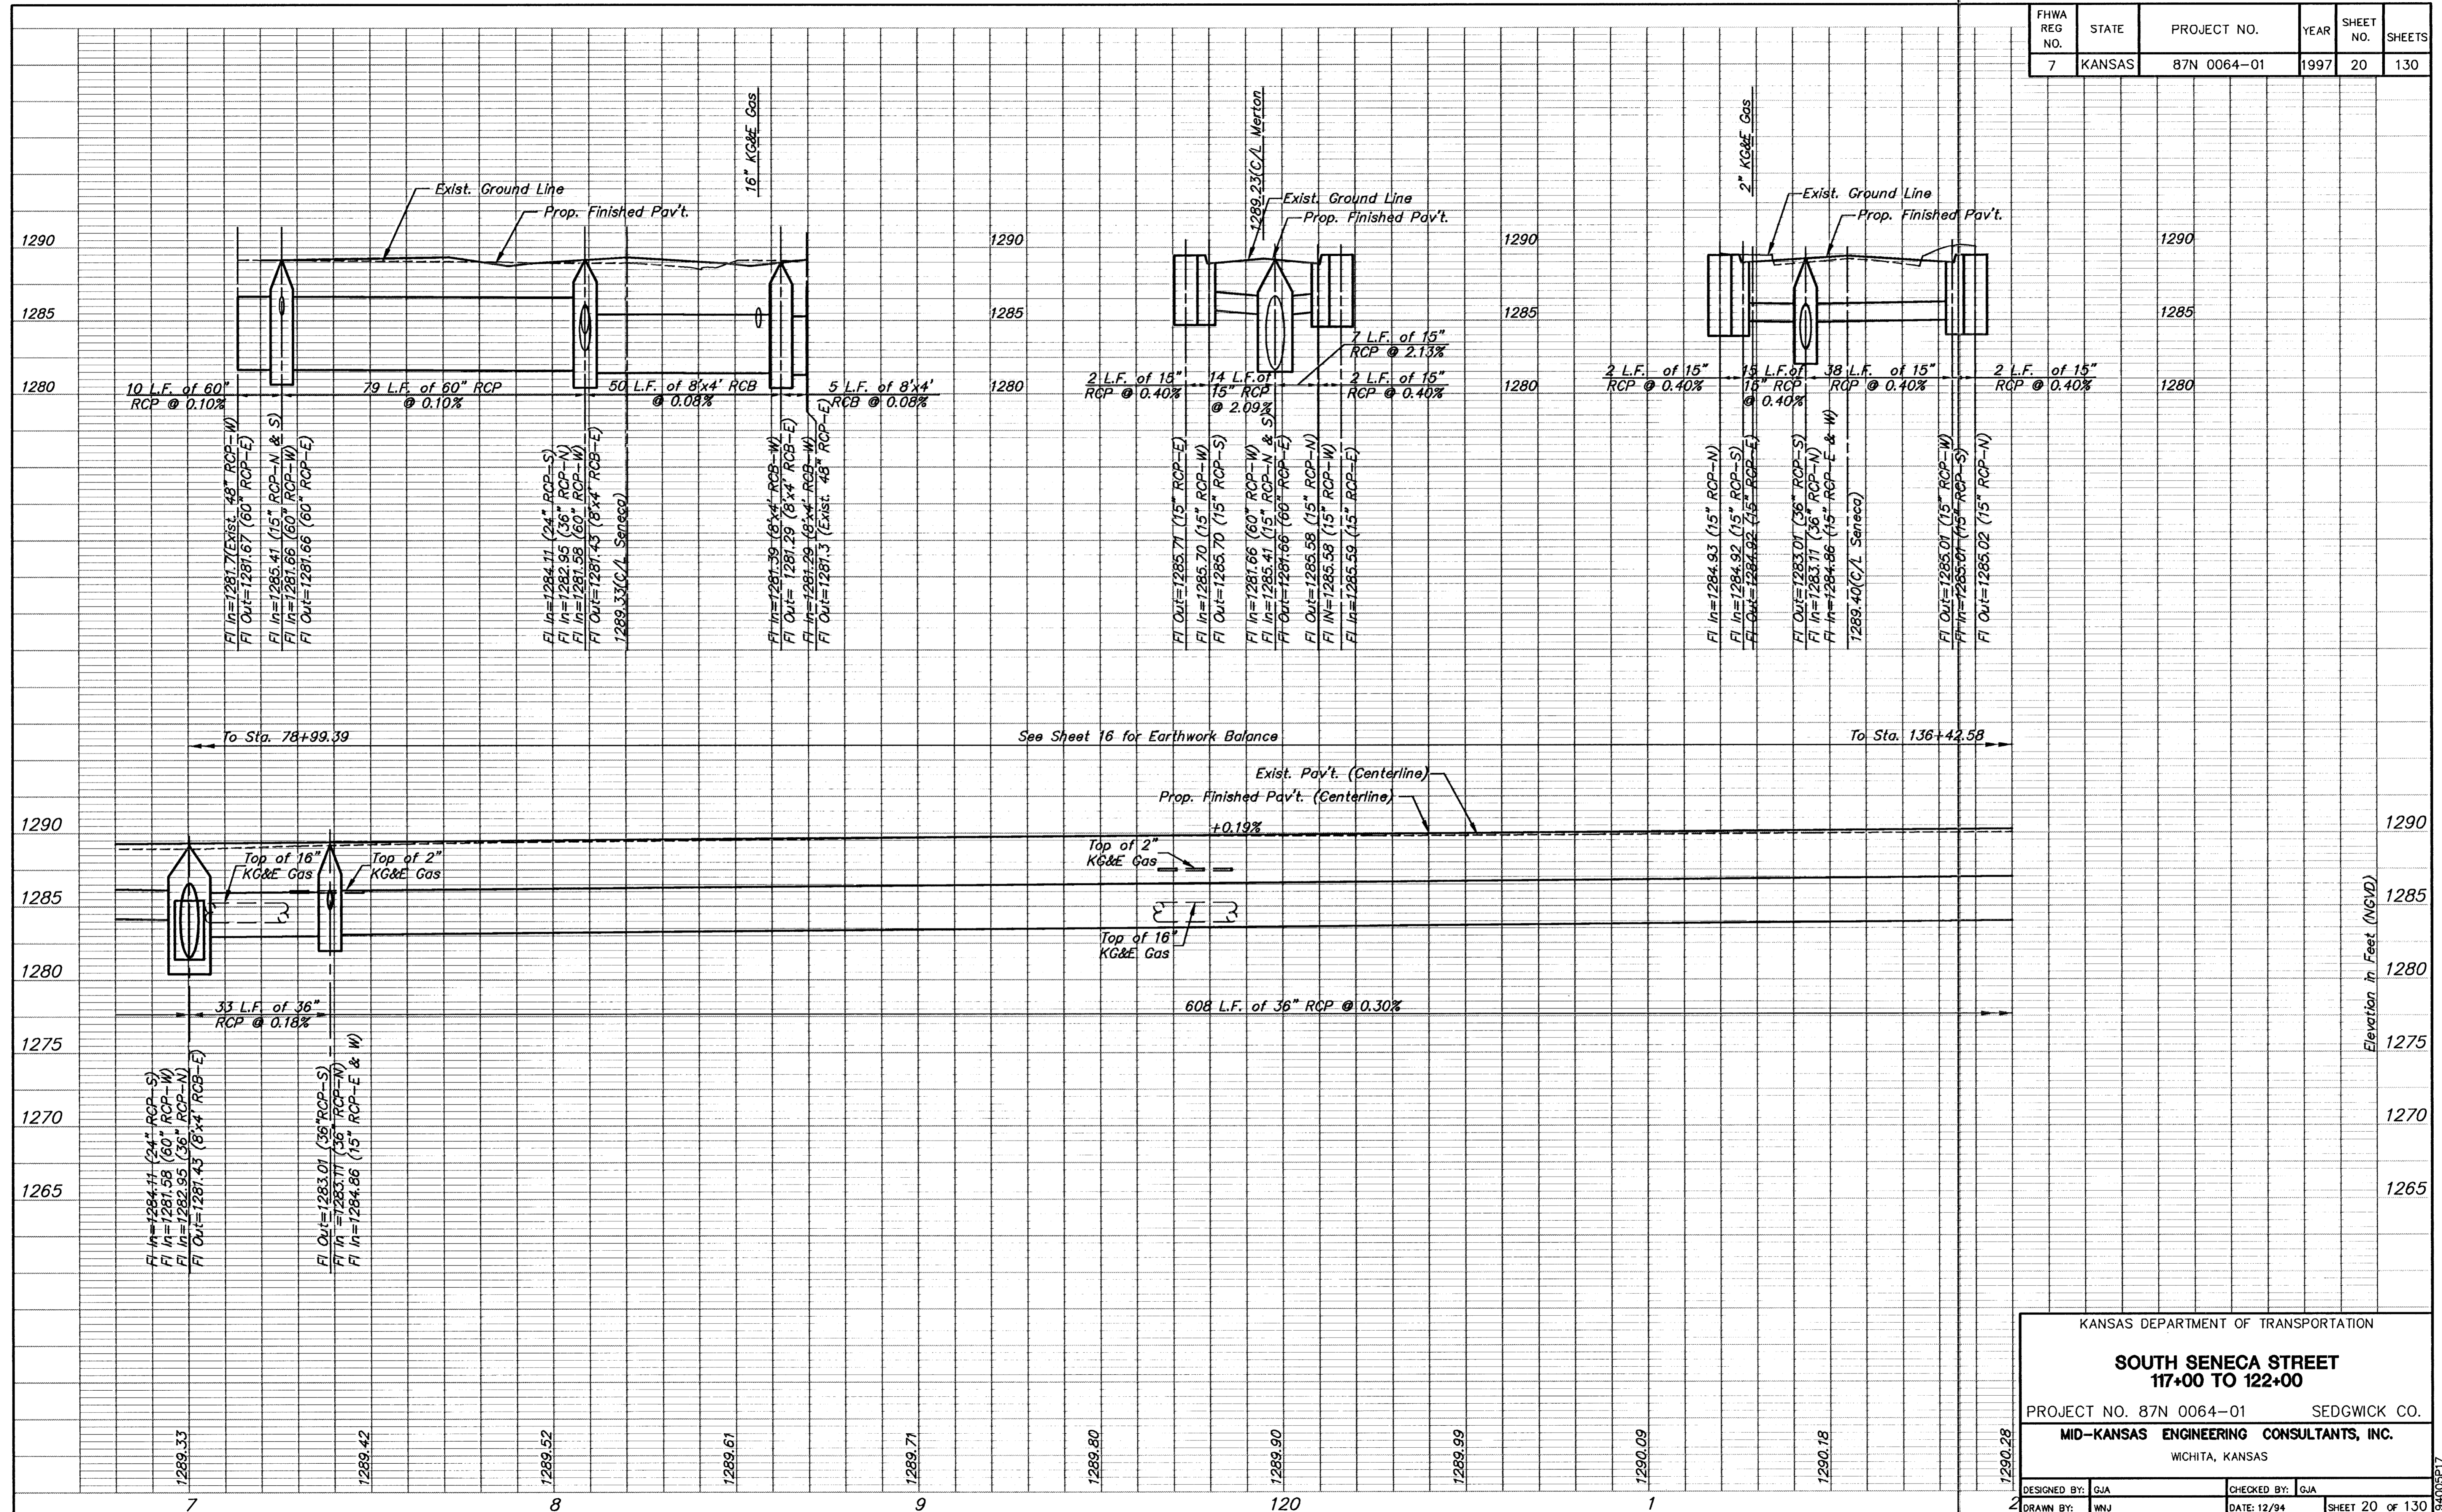

KANSAS DEPARTMENT OF TRANSPORTATION

SOUTH SENECA STREET
117+00 TO 122+00

PROJECT NO. 87N 0064-01 SEDGWICK CO.

MID-KANSAS ENGINEERING CONSULTANTS, INC.
WICHITA, KANSAS

DESIGNED BY: GJA	CHECKED BY: GJA
DRAWN BY: WJW	DATE: 12/94

SHEET 20 OF 130

H:\CIVIL\SENECA\94005\PROF\94005P17.Fr, May 30 11:36:17 1997

94005P17