


| FHWA<br>REG<br>NO. | STATE  | PROJECT NO. | YEAR | SHEET<br>NO. | SHEETS |
|--------------------|--------|-------------|------|--------------|--------|
| 7                  | KANSAS | 87N 0064-01 | 1997 | 22           | 130    |

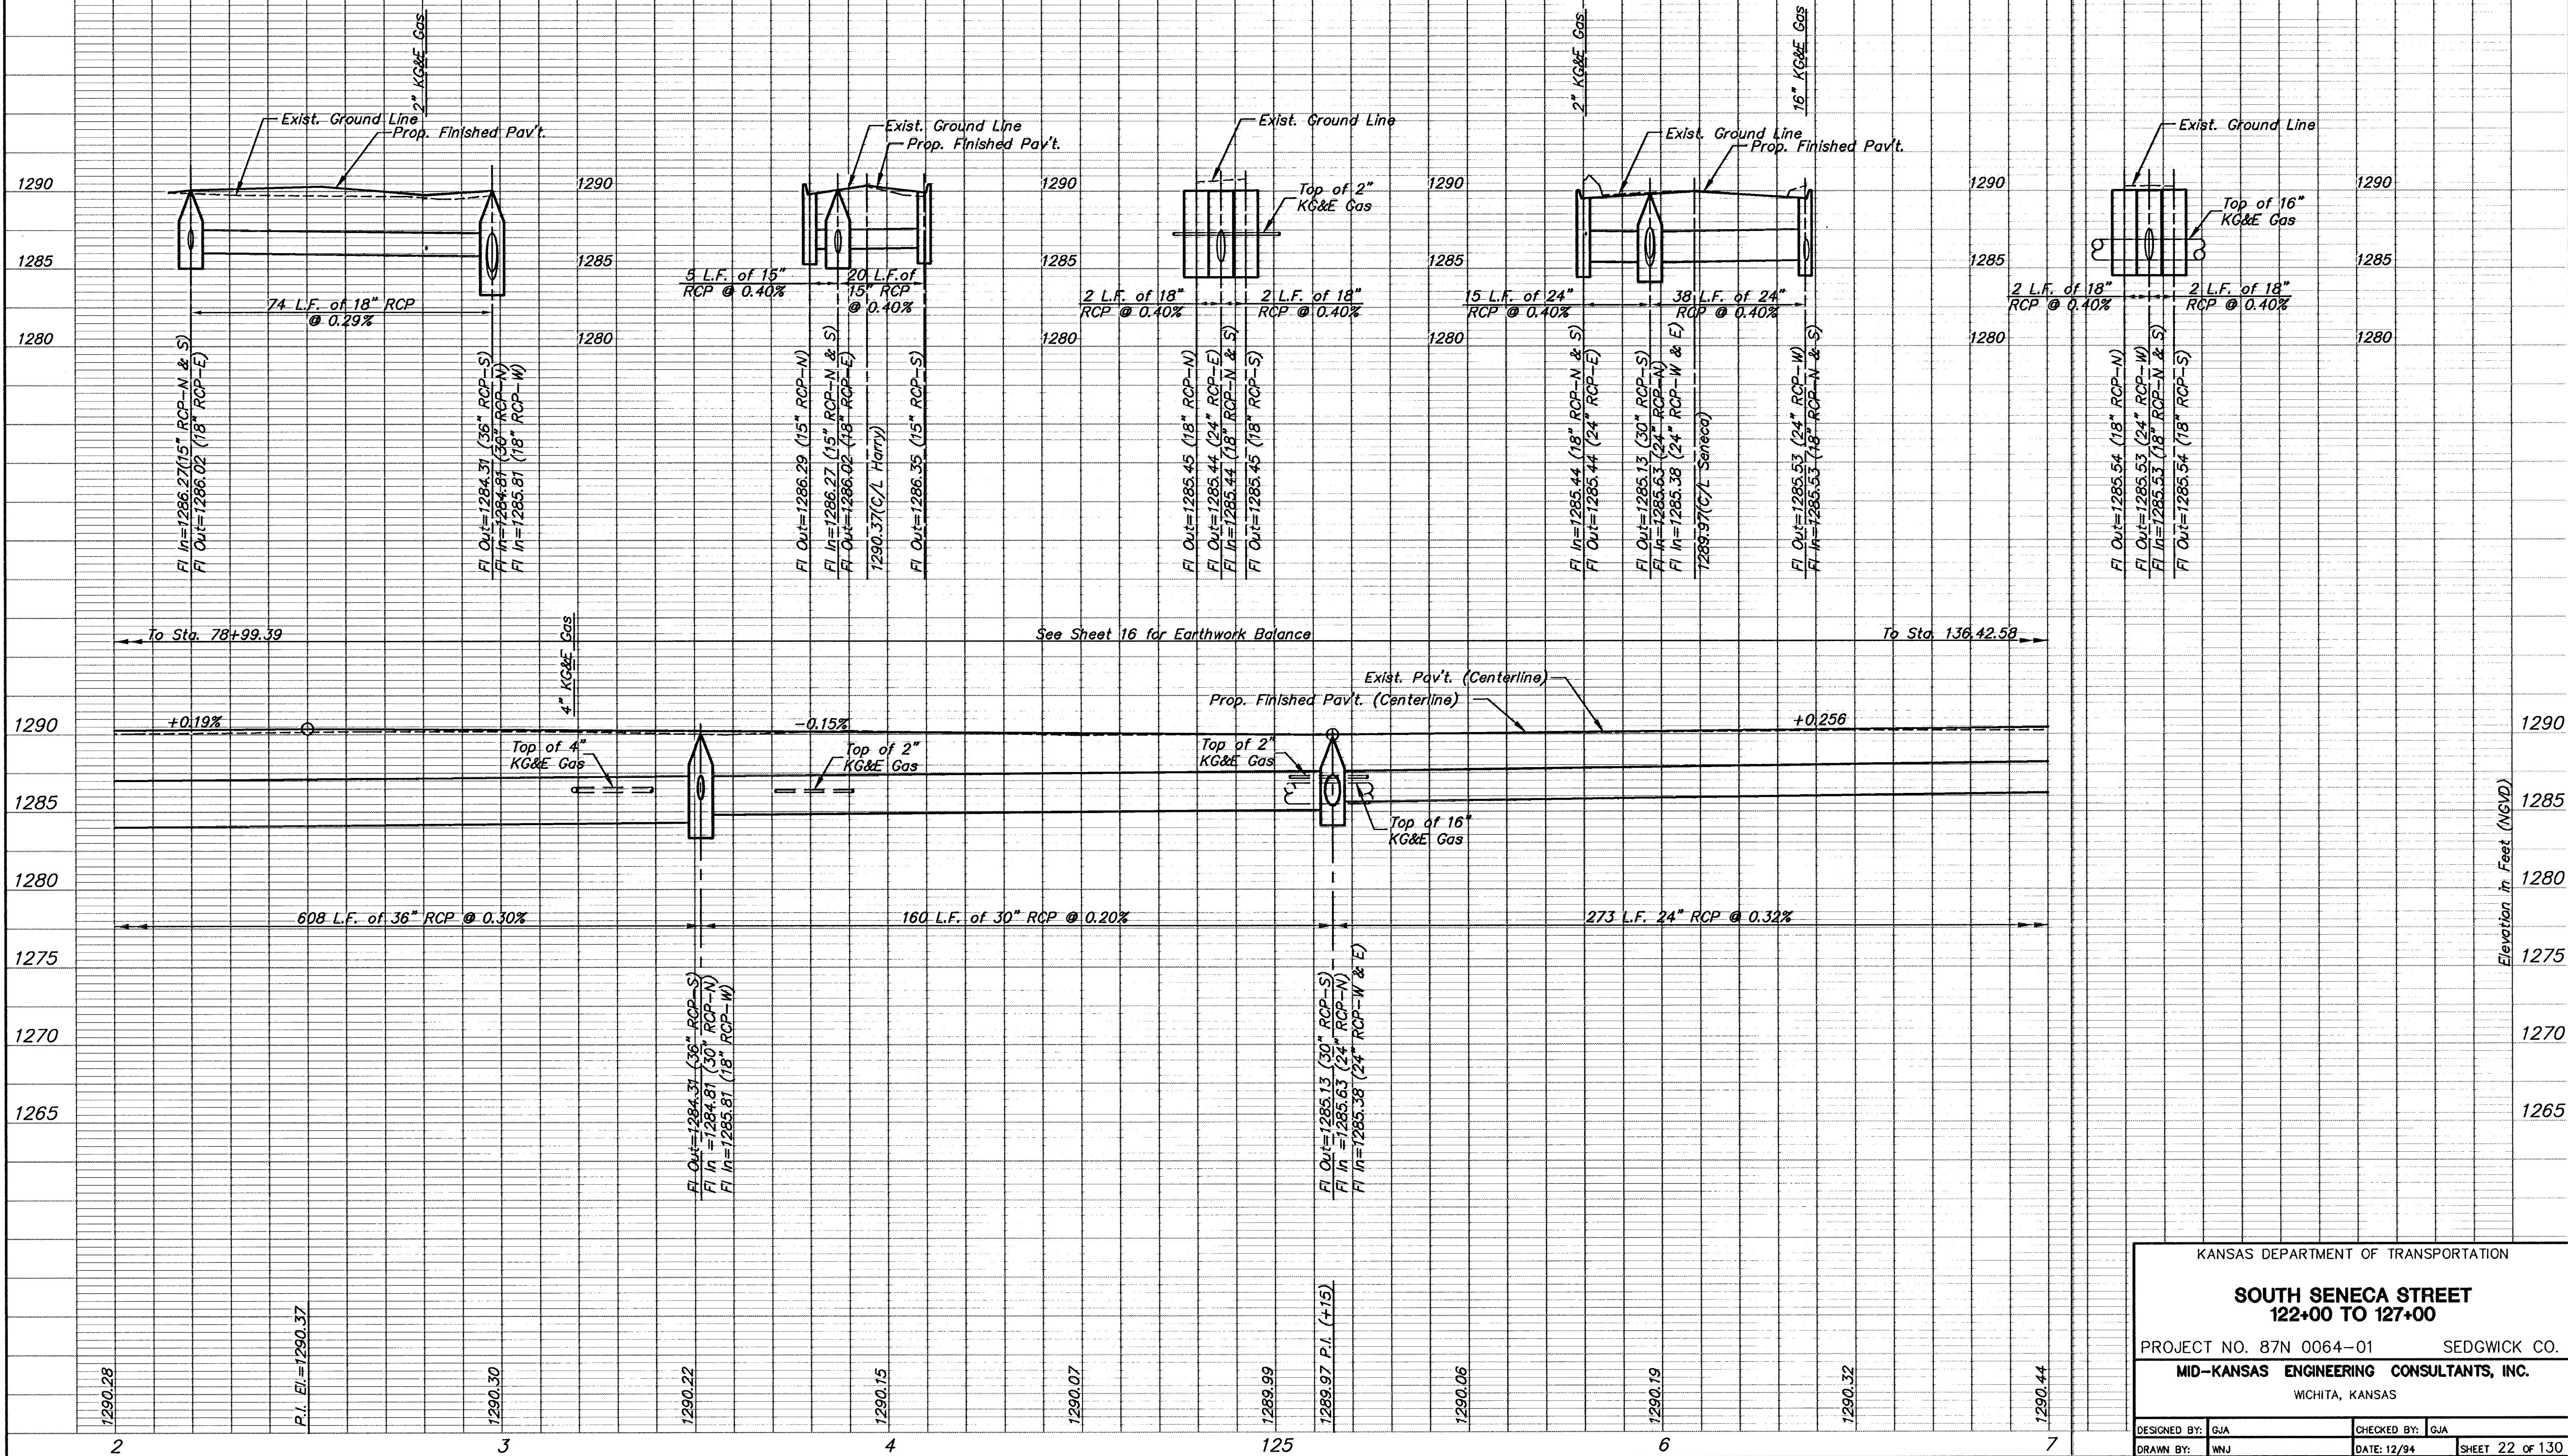

KANSAS DEPARTMENT OF TRANSPORTATION

**SOUTH SENECA STREET**  
122+00 TO 127+00

PROJECT NO. 87N 0064-01 SEDGWICK CO.

**MID-KANSAS ENGINEERING CONSULTANTS, INC.**  
WICHITA, KANSAS

|                  |                             |
|------------------|-----------------------------|
| DESIGNED BY: GJA | CHECKED BY: GJA             |
| DRAWN BY: WNU    | DATE: 12/94 SHEET 22 OF 130 |