


FHWA REG NO.	STATE	PROJECT NO.	YEAR	SHEET NO.	SHEETS
7	KANSAS	87N 0064-01	1997	24	130

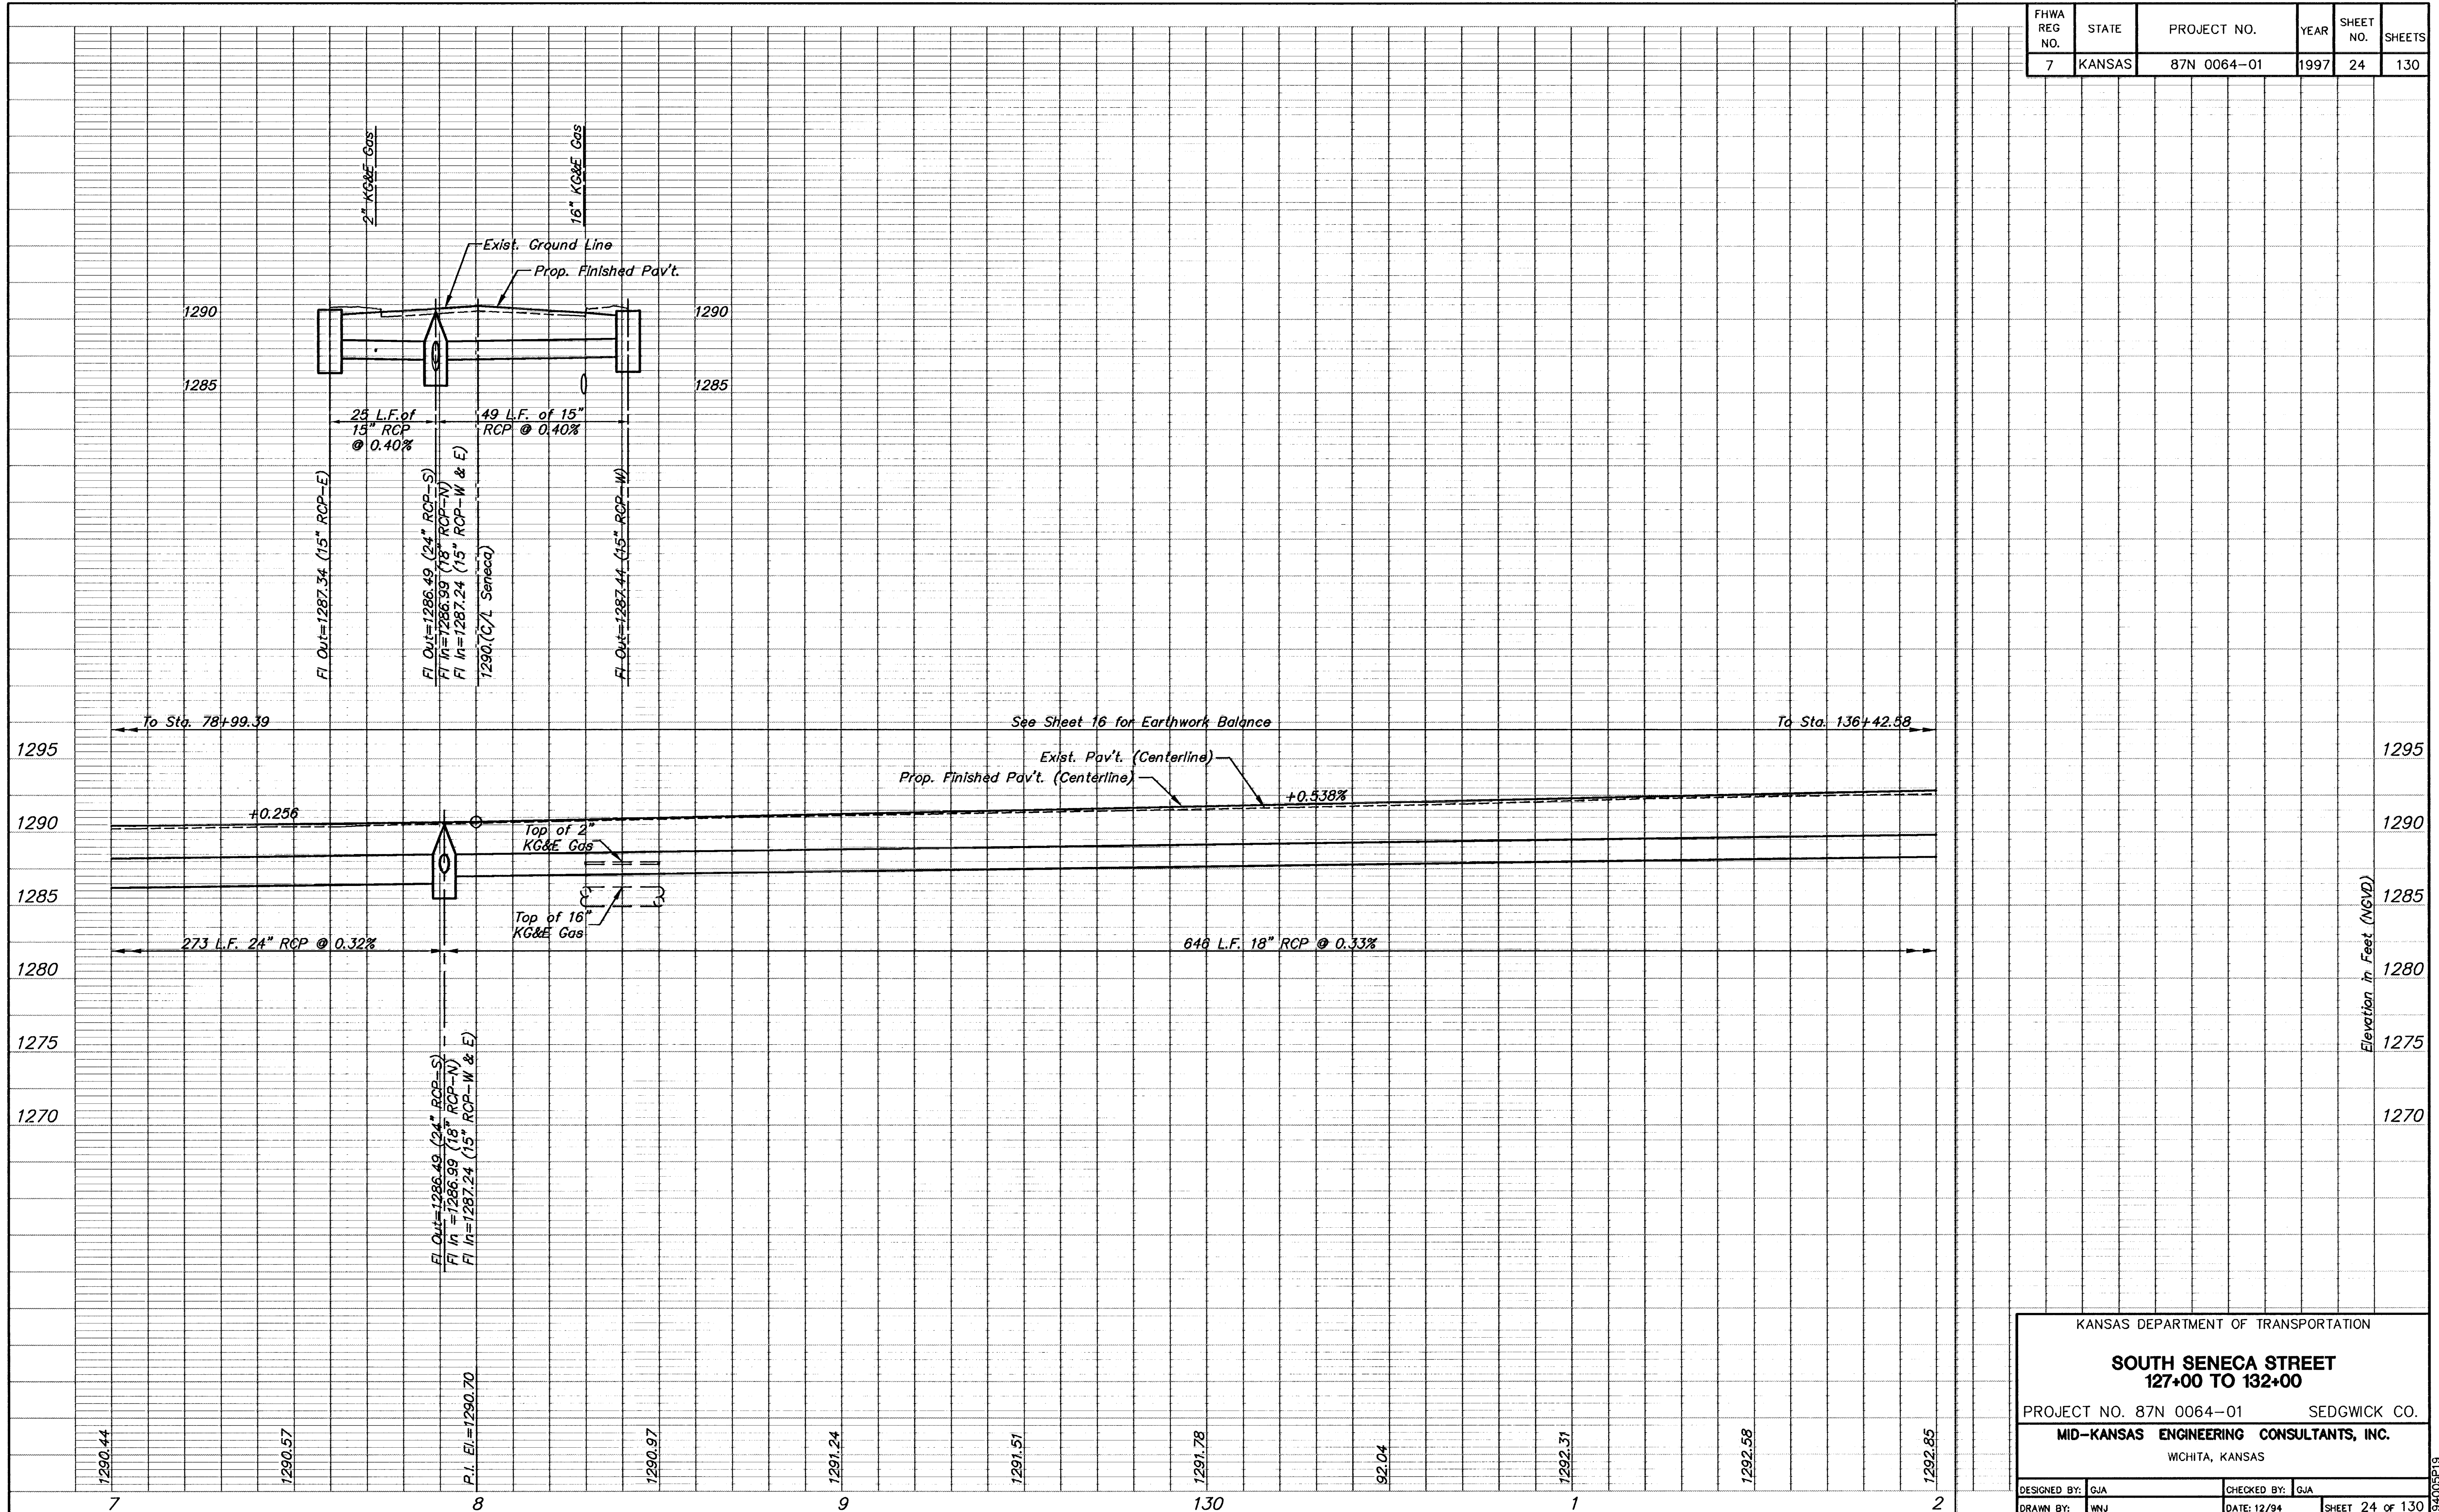

KANSAS DEPARTMENT OF TRANSPORTATION

**SOUTH SENECA STREET**  
127+00 TO 132+00

PROJECT NO. 87N 0064-01      SEDGWICK CO.

**MID-KANSAS ENGINEERING CONSULTANTS, INC.**  
WICHITA, KANSAS

DESIGNED BY: GJA	CHECKED BY: GJA
DRAWN BY: WJW	DATE: 12/94

SHEET 24 OF 130

H:\CIVIL\SENECA\94005\PROF\94005P19.Fc1 May 30 11:37:17 1997

94005P19