


FHWA REG NO.	STATE	PROJECT NO.	YEAR	SHEET NO.	SHEETS
7	KANSAS	87N 0064-01	1997	26	130

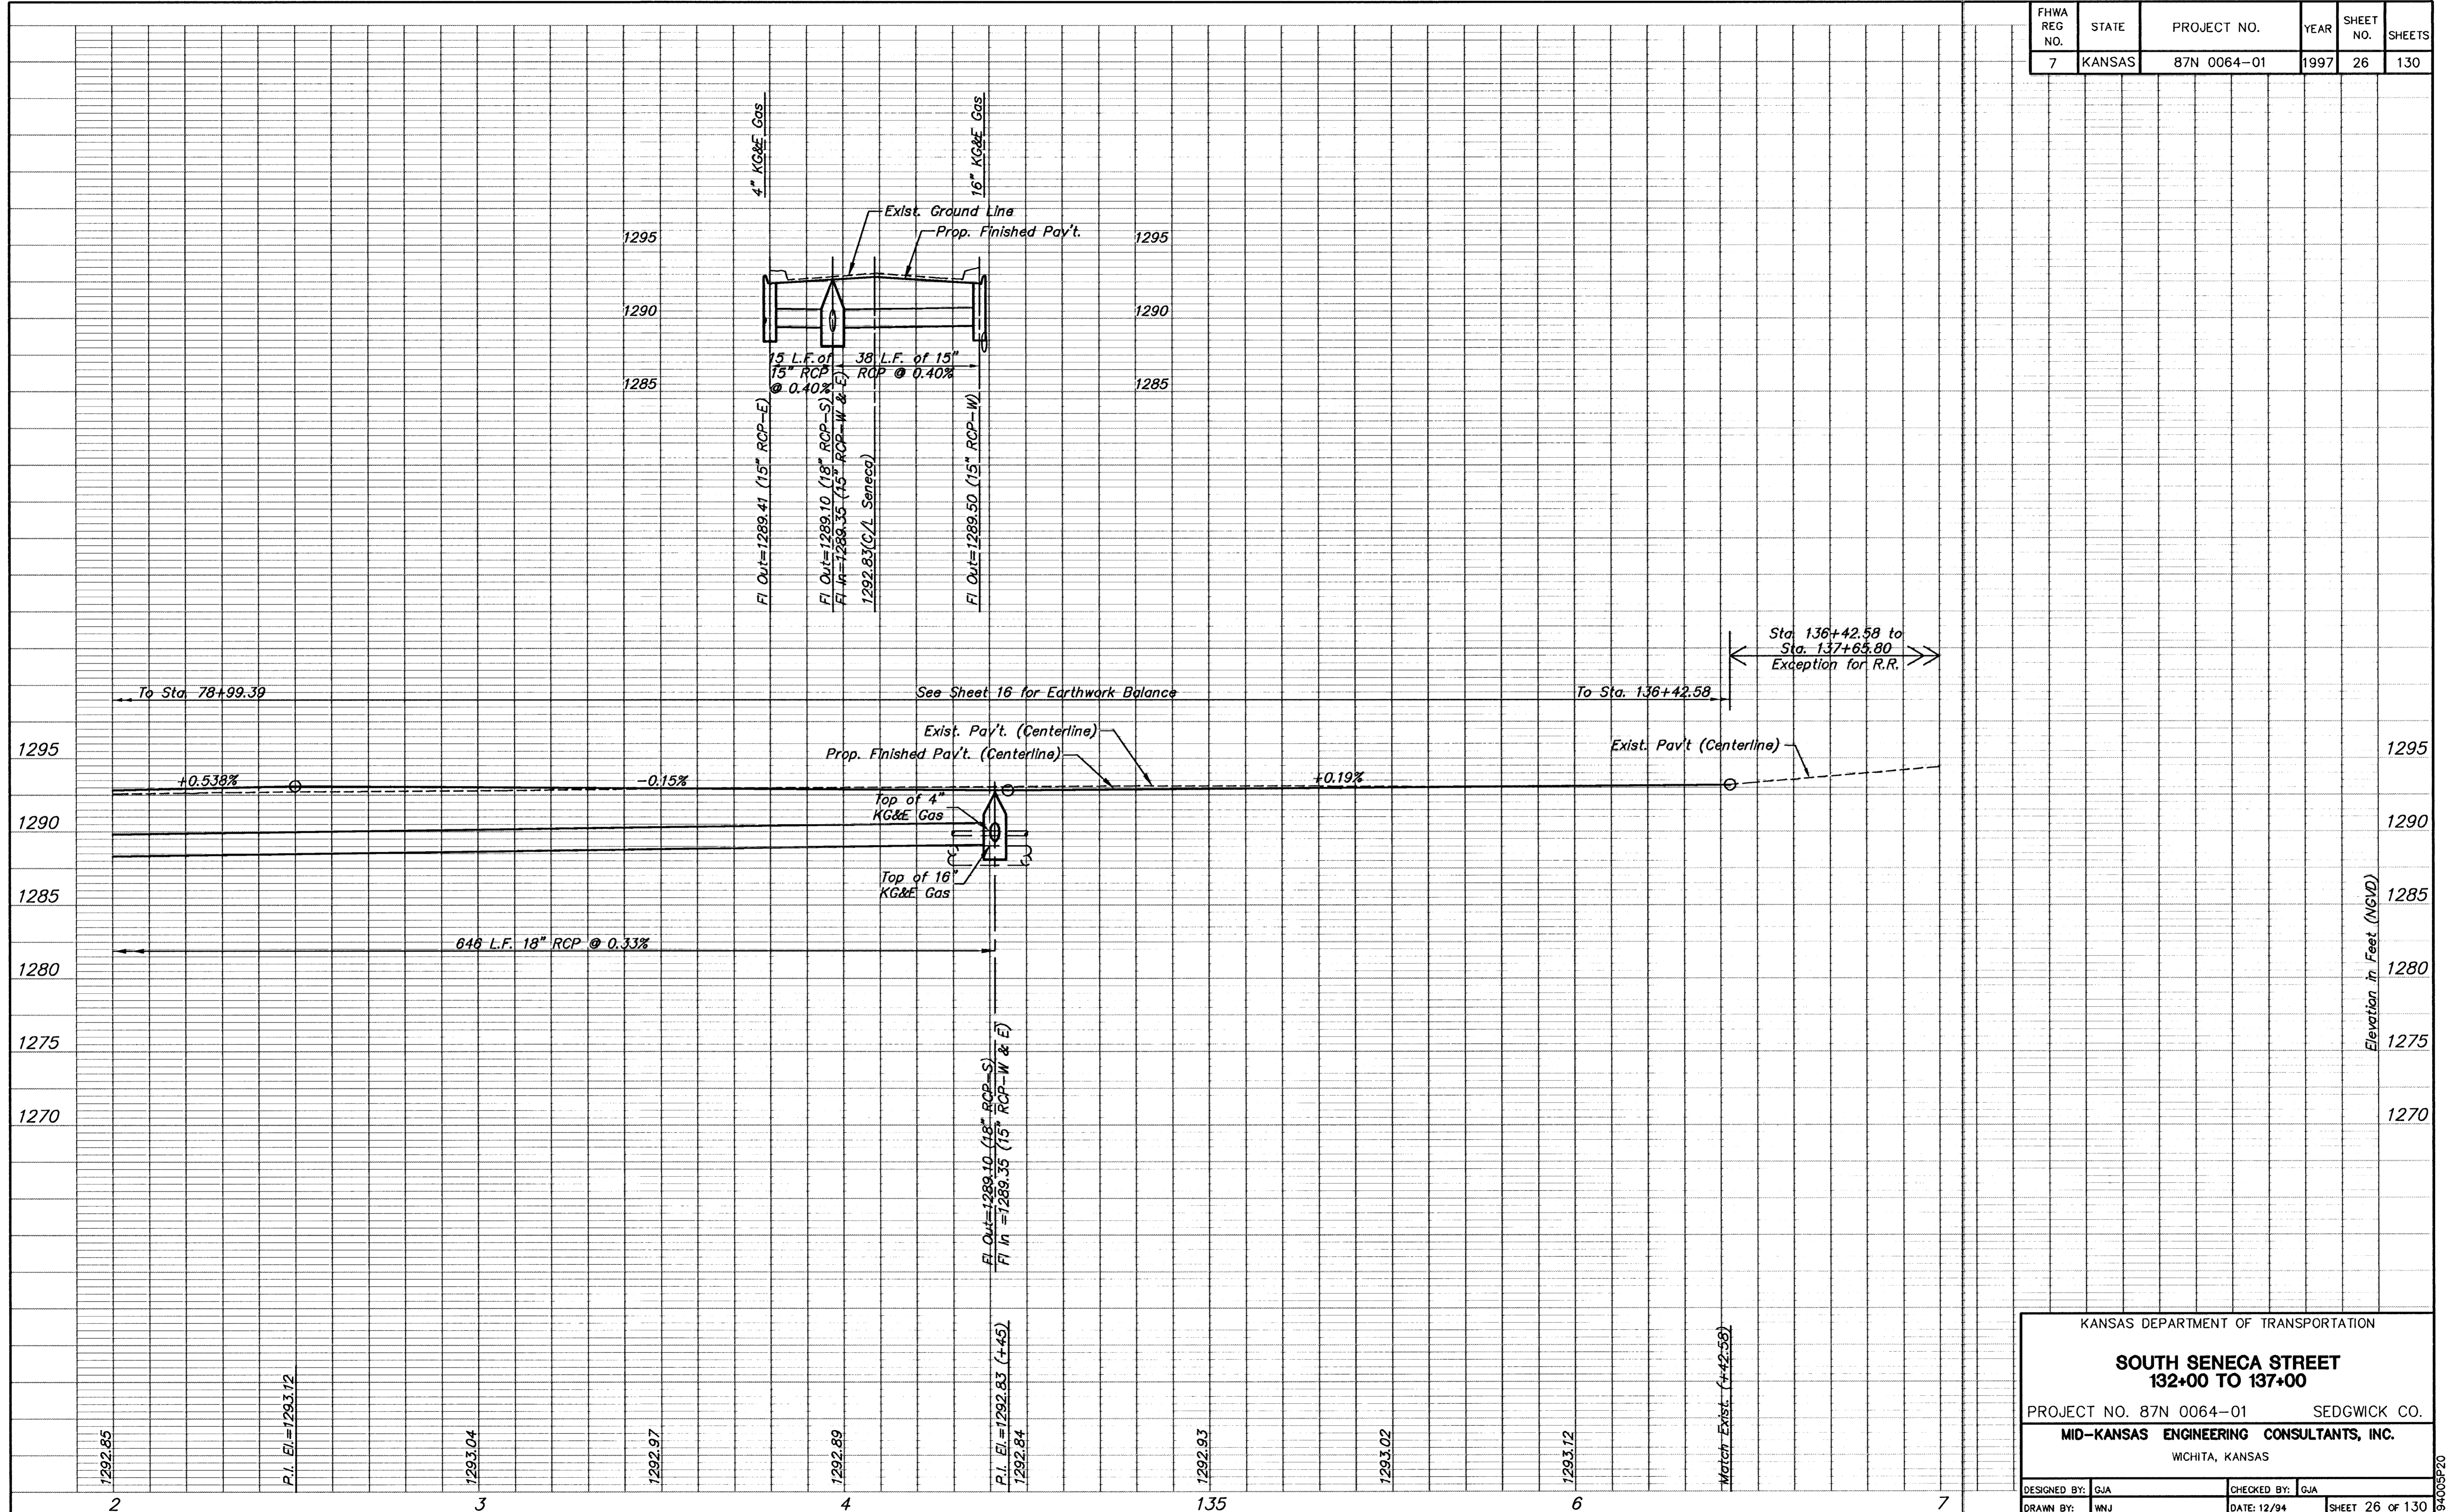

KANSAS DEPARTMENT OF TRANSPORTATION  
**SOUTH SENECA STREET**  
**132+00 TO 137+00**  
 PROJECT NO. 87N 0064-01 SEDGWICK CO.  
**MID-KANSAS ENGINEERING CONSULTANTS, INC.**  
 WICHITA, KANSAS

DESIGNED BY: GJA	CHECKED BY: GJA
DRAWN BY: WNJ	DATE: 12/94

SHEET 26 OF 130

H:\CIVIL\SENECA\9405\PROF\9405P20.FR1 May 30 11:37:44 1997

9405P20