


FHWA REG NO.	STATE	PROJECT NO.	YEAR	SHEET NO.	SHEETS
7	KANSAS	87N-0064-01	1997	64	130

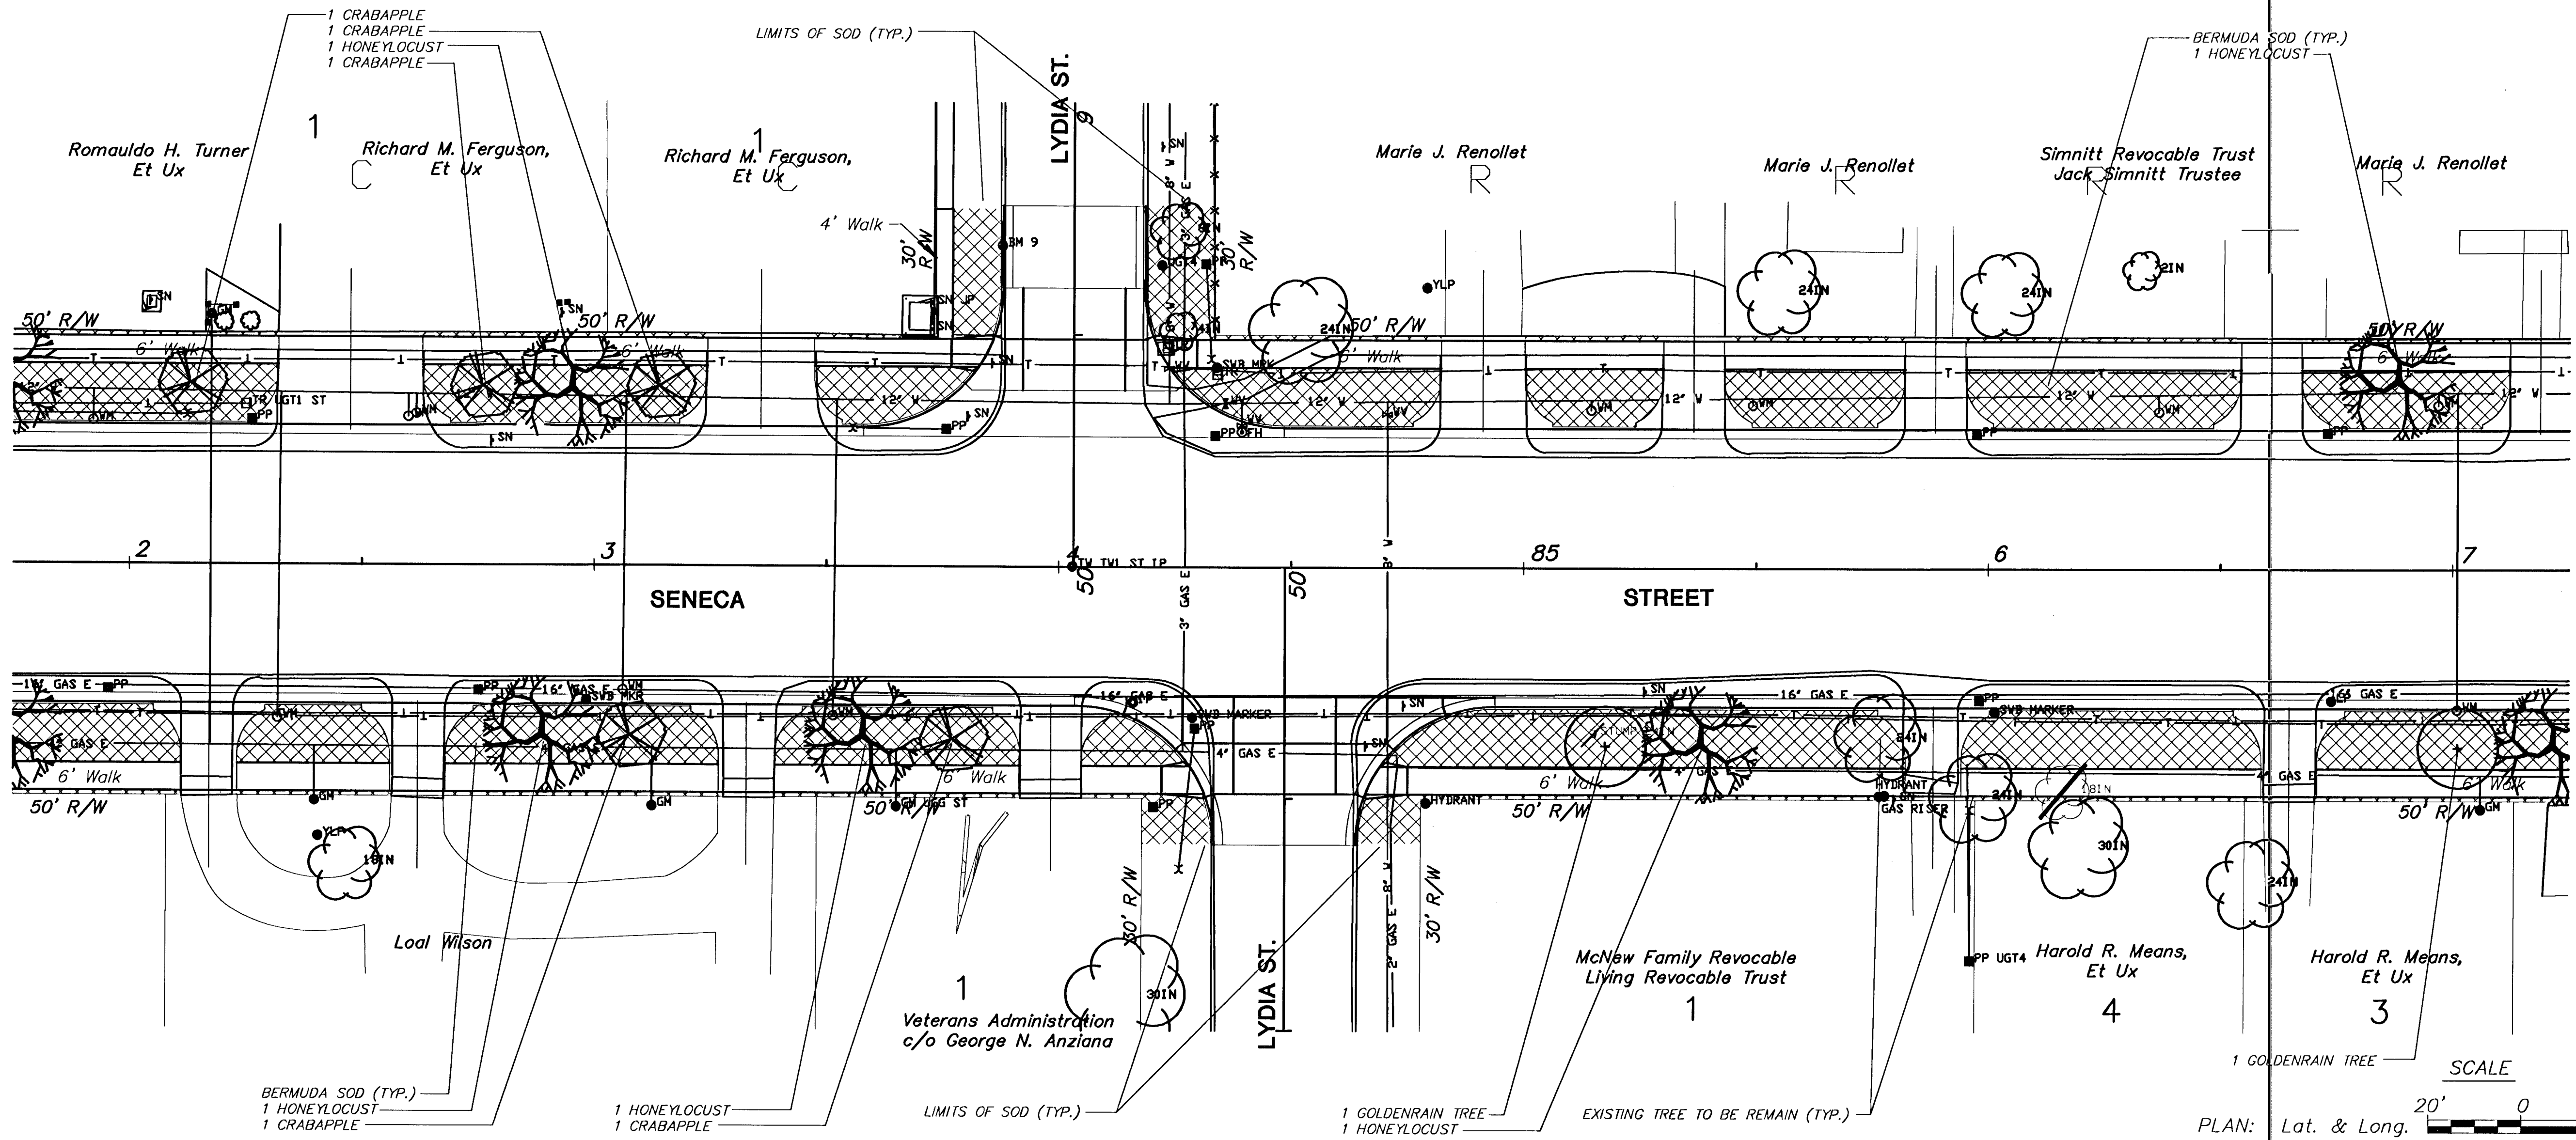

PER-SHEET LANDSCAPE BID QUANTITIES

QTY.	BOTANICAL NAME	COMMON NAME	SIZE	ROOT
5	GLEDITSIA TRIACANTHOS VAR. INERMIS CV. IMPERIAL	IMPERIAL HONEYLOCUST	2" CAL.	B&B
2	KOELREUTERIA PANICULATA	GOLDENRAIN TREE	2" CAL.	B&B
5	MALUS CV. SNOWDRIFT	SNOWDRIFT CRABAPPLE	2" CAL.	B&B

UTILITY OWNERS

W - City of Wichita Water & Sewer Department (316)268-4908
T - Southwestern Bell Telephone Co. 1-571-2115
E - Kansas Gas and Electric (316)832-3169 or 832-3180
CATV - Multimedia Cablevision (316)262-4270
SS - City of Wichita Water & Sewer Department (316)268-4908
SWS - City of Wichita Water & Sewer Department (316)268-4908

KANSAS DEPARTMENT OF TRANSPORTATION

SOUTH SENECA STREET

82+00 TO 87+00

LANDSCAPE PLAN

PROJECT NO. 87N-0064-01

SEDGWICK CO.

MID-KANSAS ENGINEERING CONSULTANTS, INC.

WICHITA, KANSAS

DESIGNED BY: DJA/WDW

CHECKED BY: LME/WDW

DRAWN BY: DJA/WDW

DATE: 2/97

SHEET 64 OF 130

9400SE10