
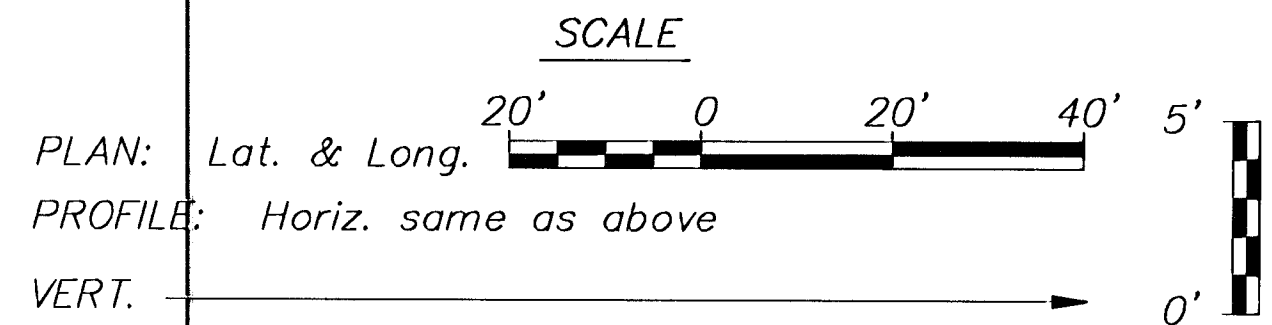


FHWA REG NO.	STATE	PROJECT NO.	YEAR	SHEET NO.	SHEETS
7	KANSAS	87N-0064-01	1997	71	130

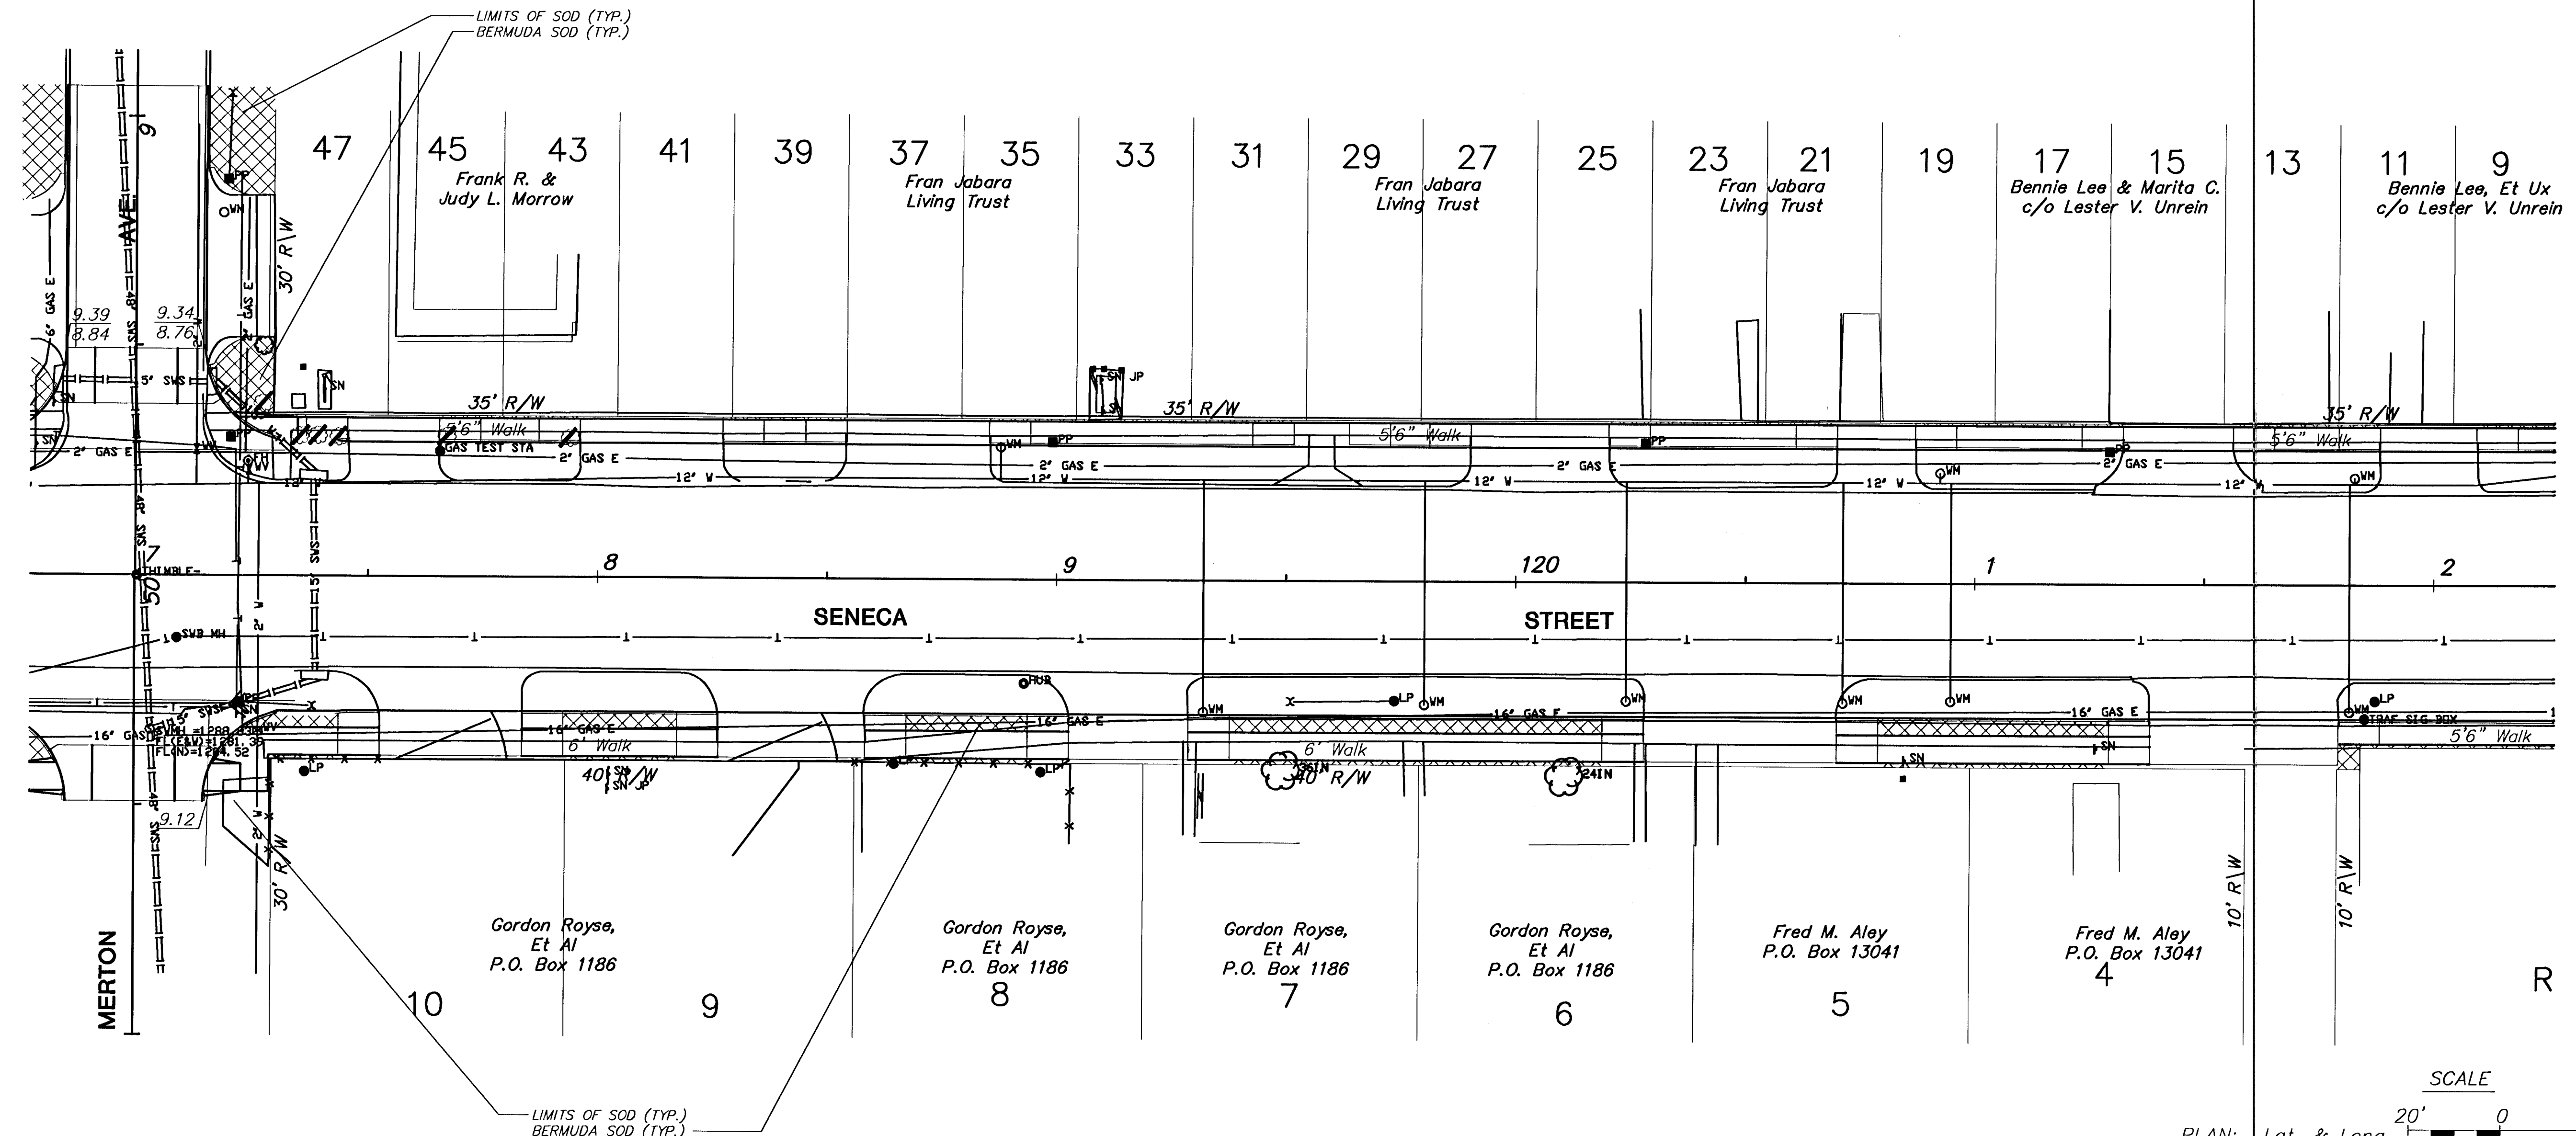

PER-SHEET LANDSCAPE BID QUANTITIES

QTY.	BOTANICAL NAME	COMMON NAME	SIZE	ROOT
NO PLANT MATERIAL THIS SHEET				

- UTILITY OWNERS
- W - City of Wichita Water & Sewer Department (316)268-4908
 - T - Southwestern Bell Telephone Co. 1-571-2115
 - E - Kansas Gas and Electric (316)832-3169 or 832-3180
 - G - Peoples Natural Gas Co. (316)946-0096
 - CATV - Multimedia Cablevision (316)262-4270
 - SS - City of Wichita Water & Sewer Department (316)268-4908
 - SWS - City of Wichita Water & Sewer Department (316)268-4908

KANSAS DEPARTMENT OF TRANSPORTATION

SOUTH SENECA STREET
117+00 TO 122+00
LANDSCAPE PLAN

PROJECT NO. 87N-0064-01 SEDGWICK CO.
MID-KANSAS ENGINEERING CONSULTANTS, INC.
WICHITA, KANSAS

DESIGNED BY: DJA/WM	CHECKED BY: LME/WM
DRAWN BY: DJA/WM	DATE: 2/97 SHEET 71 OF 130

940095E7
71